




EXISTING FIRST FLOOR 1:100

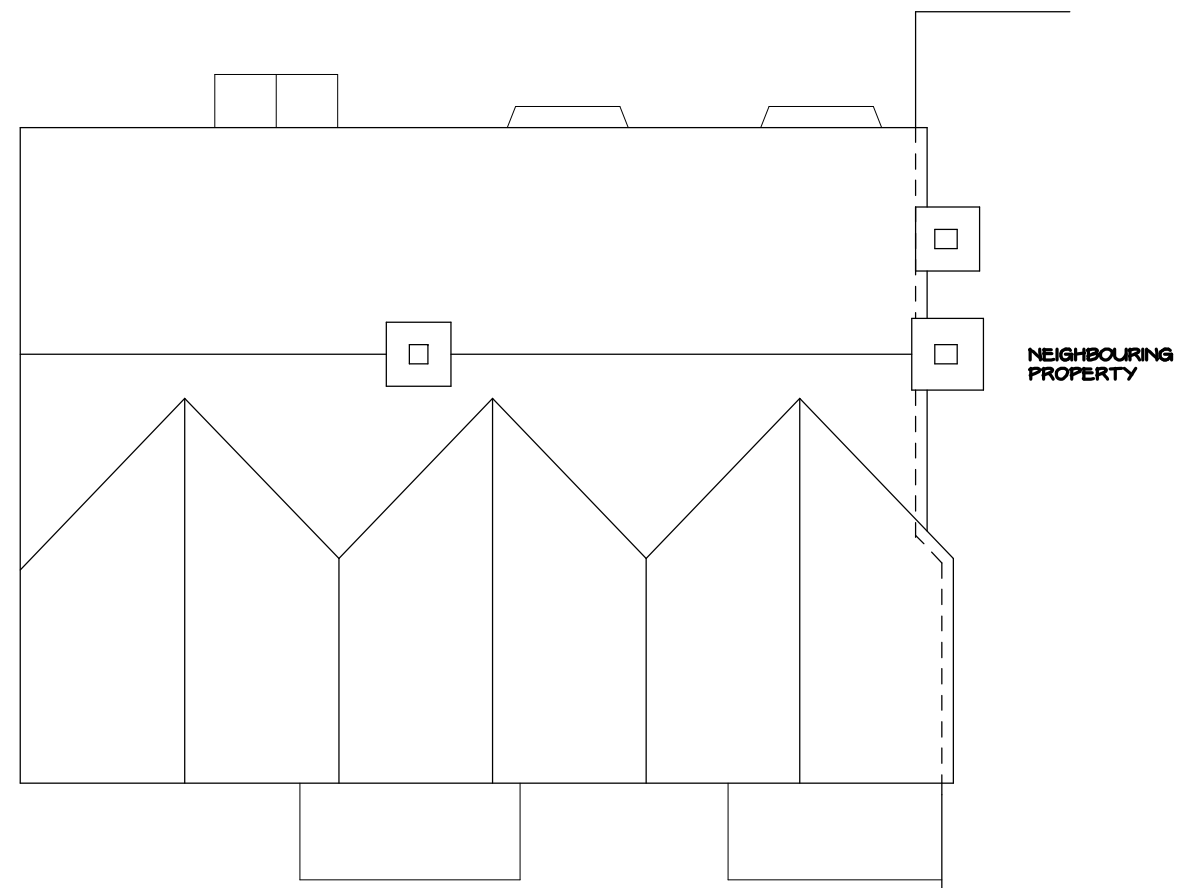


EXISTING ROOF PLAN 1:100

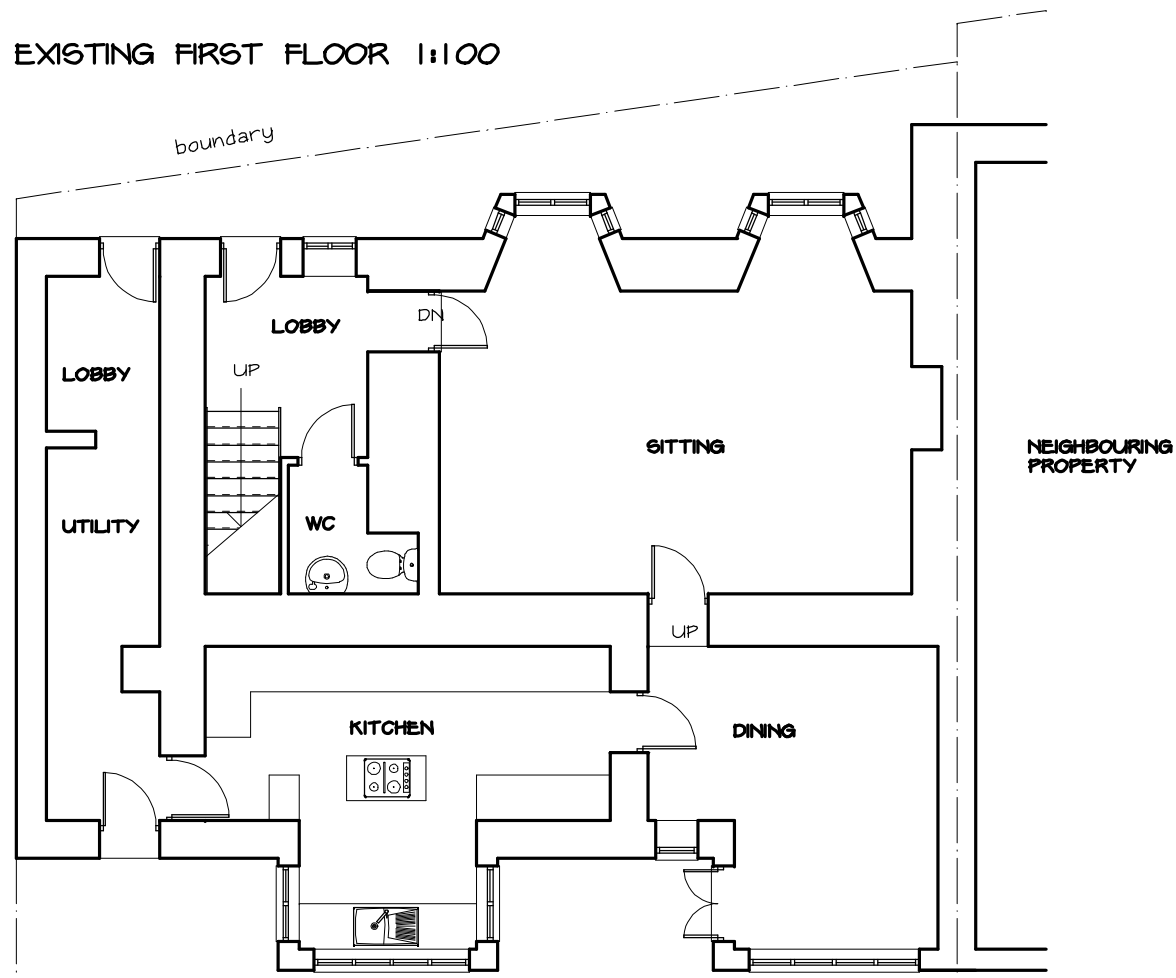

EXISTING GROUND FLOOR 1:100

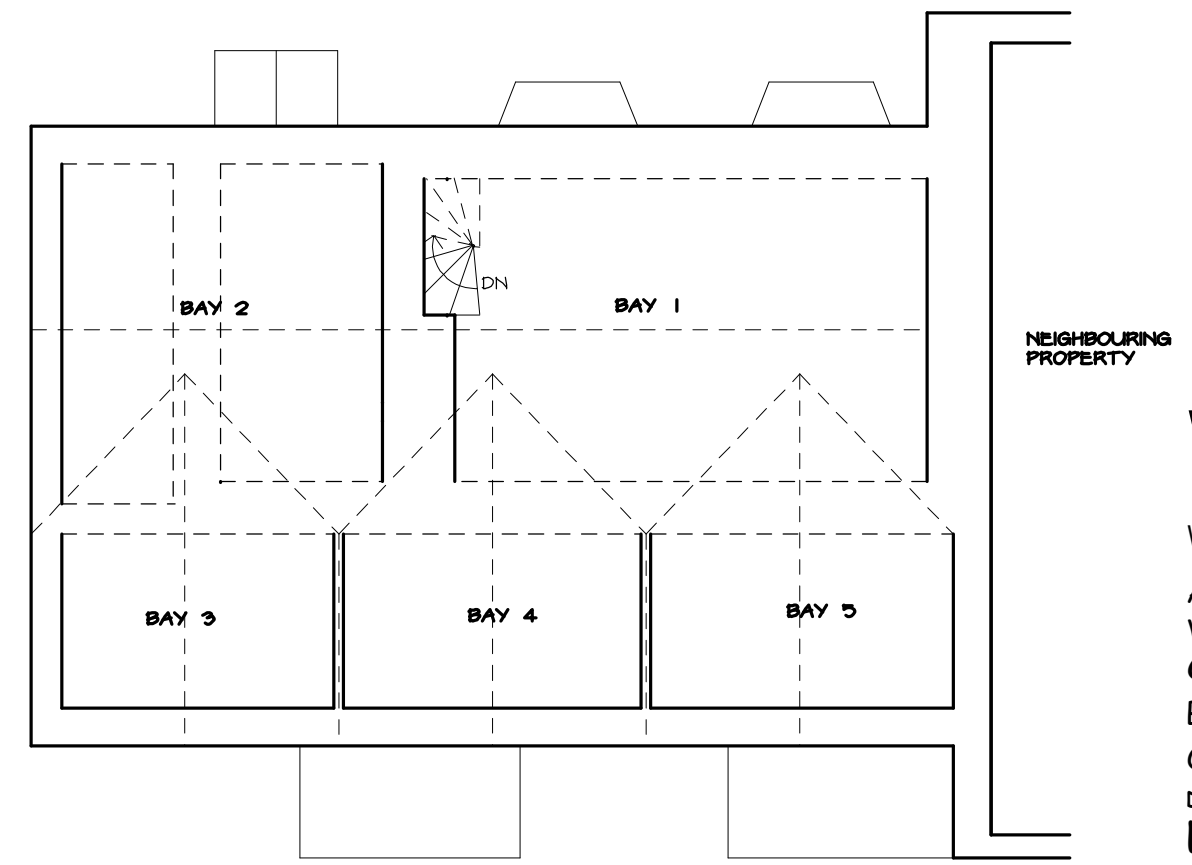

EXISTING LOFT 1:100

 

WALLtd.
 WALLINGFORD ARCHITECTURE LTD.
 ADDITIONS & ALTERATIONS
 WISTERIA COTTAGE
 CLANFIELD
 BAMPTON
 OX18 2RG
 Dwg Name
EXISTING PLANS
Dwg No 2021-PD01
 Scale 1:100 @ A3
 Date 12/06/2021
 Wallingford Architecture Ltd
 Tel: 004 (0)1491 825434
 llangton@walltd.org.uk