





NORTH ELEVATION EXISTING 1:100



SOUTH ELEVATION EXISTING 1:100

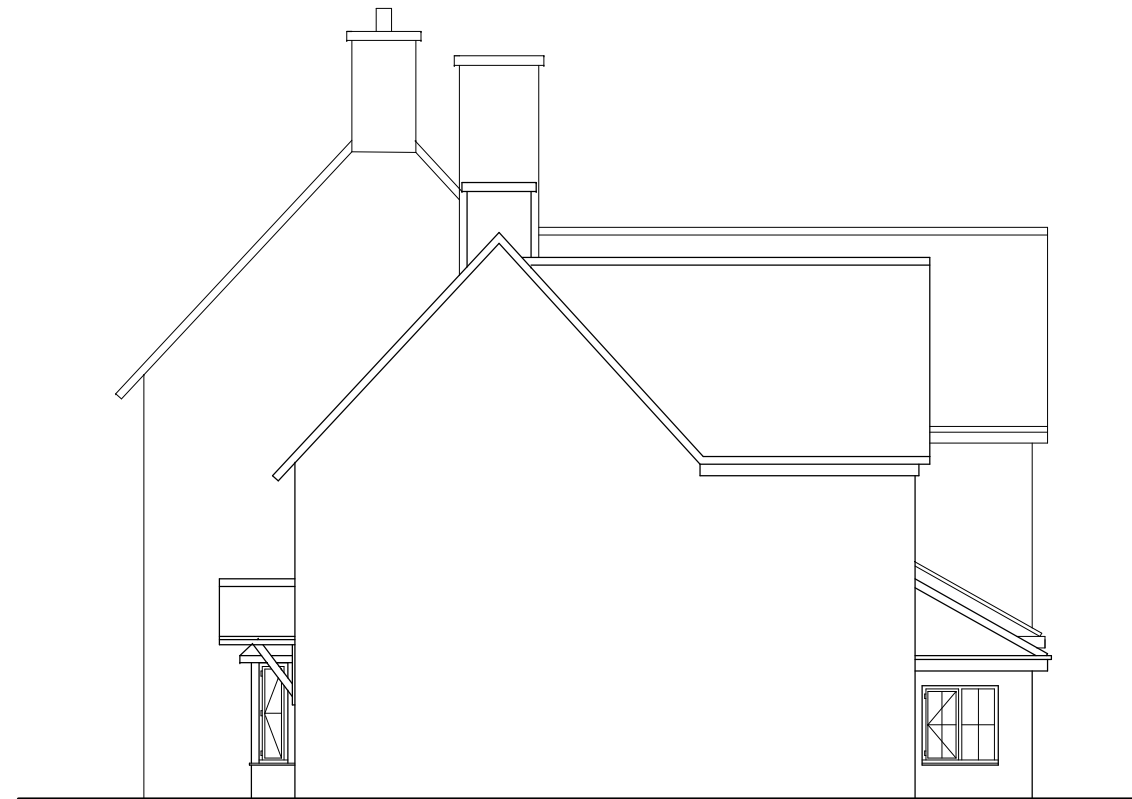

WEST ELEVATION EXISTING 1:100

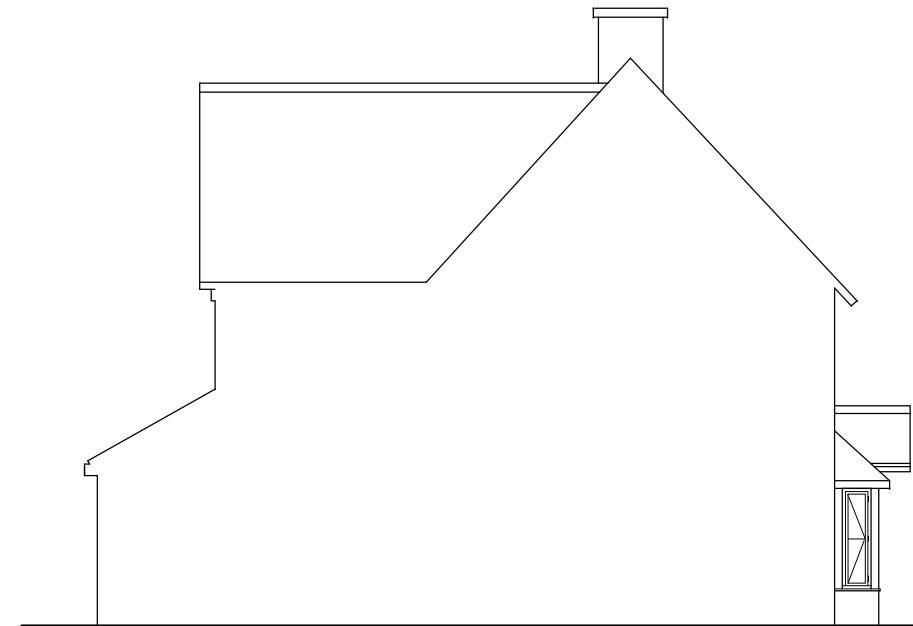

EAST ELEVATION EXISTING 1:100

WALLtd.

WALLINGFORD ARCHITECTURE LTD.

ADDITIONS & ALTERATIONS
WISTERIA COTTAGE
CLANFIELD

BAMPTON
OX18 2RG

Dwg Name

ELEVATIONS EXISTING

Dwg No 2021-PD02

Scale 1:100 @ A3

Date 21/06/2021

Wallingford Architecture Ltd

Tel: 004 (0)1491 825434

llangton@walltd.org.uk

