





NORTH ELEVATION PROPOSED 1:100



SOUTH ELEVATION PROPOSED 1:100

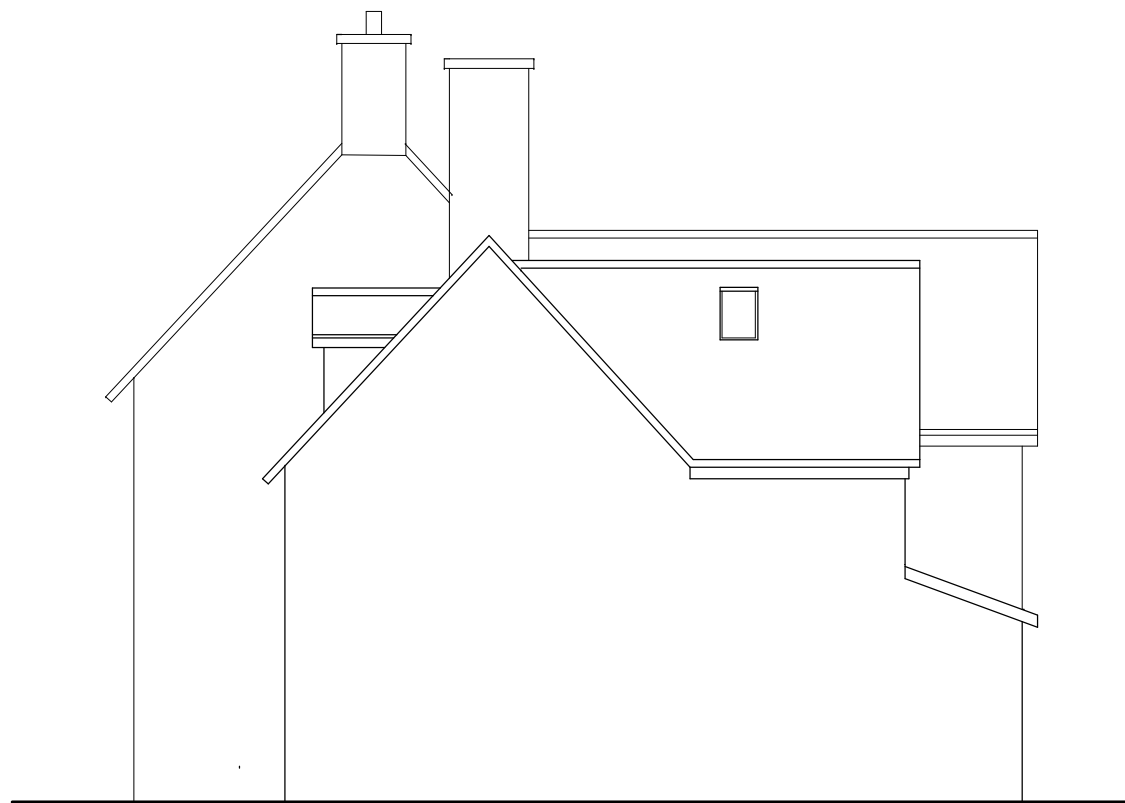

WEST ELEVATION PROPOSED 1:100

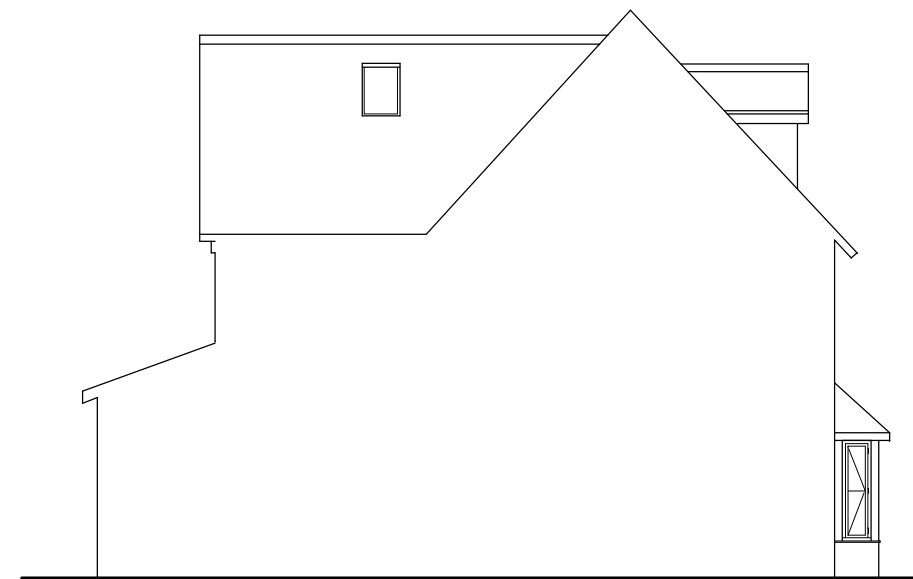

EAST ELEVATION PROPOSED 1:100



WALLtd.

WALLINGFORD ARCHITECTURE LTD.

ADDITIONS & ALTERATIONS
WISTERIA COTTAGE
CLANFIELD

BAMPTON
OX18 2RG

Dwg Name
ELEVATIONS PROPOSED

Dwg No 2021-PD08B

Scale 1:100 @ A3

Date 21/05/2021

Wallingford Architecture Ltd

Tel: 004 (0)1491 825434

llangton@walltd.org.uk