




Proposed Front Elevation



Proposed Side Elevation

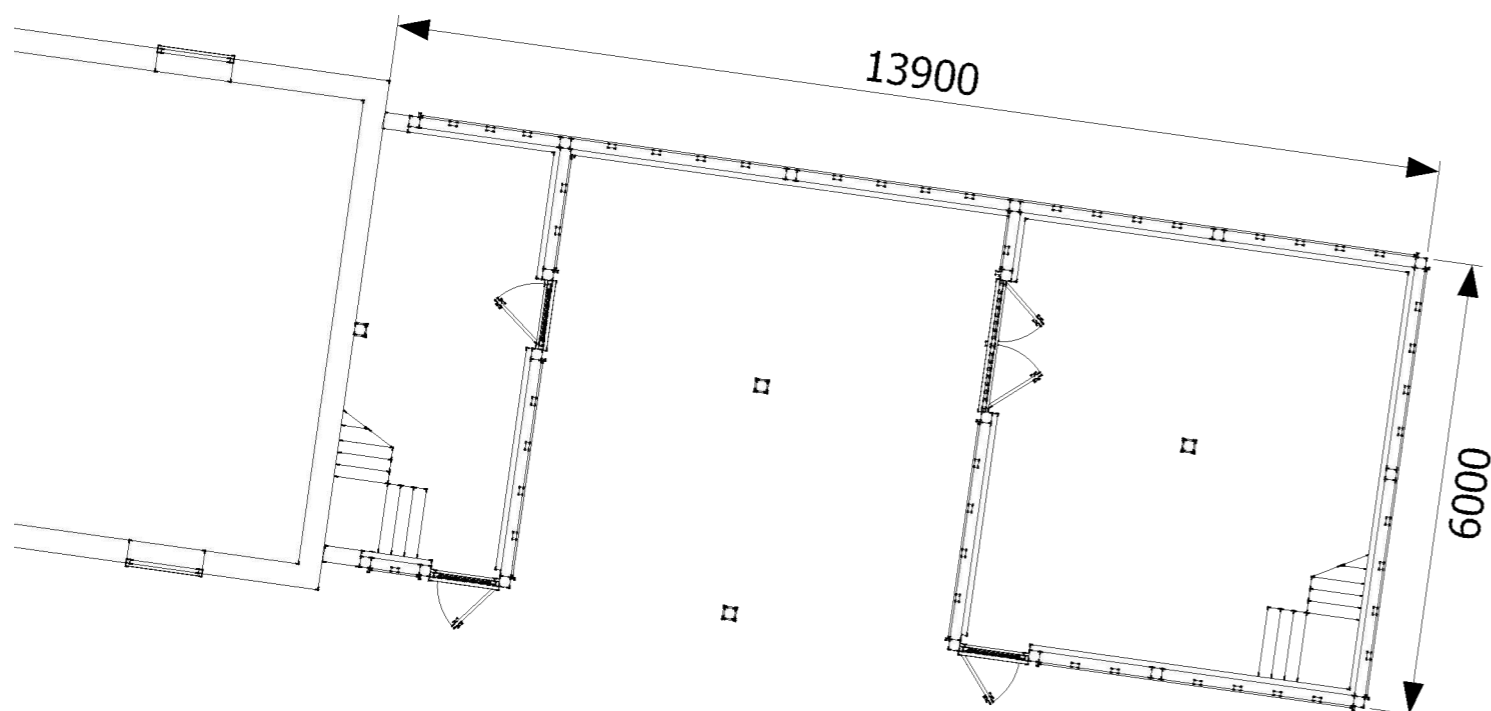

Proposed Ground Floor Plan View



Proposed Rear Elevation

Drawing Number: 45437-3



Proposed

Mr Withell & Ms Glasson
Oak Framed Garage- 1:100 Date:24/06/21