



THE INFORMATION CONTAINED HEREIN IS CONFIDENTIAL AND MAY NOT BE COPIED OR DISCLOSED TO ANY OTHER PERSON OR USED FOR ANY OTHER PURPOSE OTHER THAN THAT FOR WHICH IT WAS ORIGINALLY PREPARED AND SUPPLIED WITHOUT THE WRITTEN CONSENT OF SHIPTON DESIGN.


CONTRACTORS ARE RESPONSIBLE FOR CHECKING ALL DIMENSIONS ON SITE AND REPORTING ANY DISCREPANCIES TO THE CONSULTANTS PRIOR TO COMMENCEMENT ANY WORKS AND IS ALSO RESPONSIBLE FOR THE DETERMINATION OF ALL UNDERGROUND SERVICES.

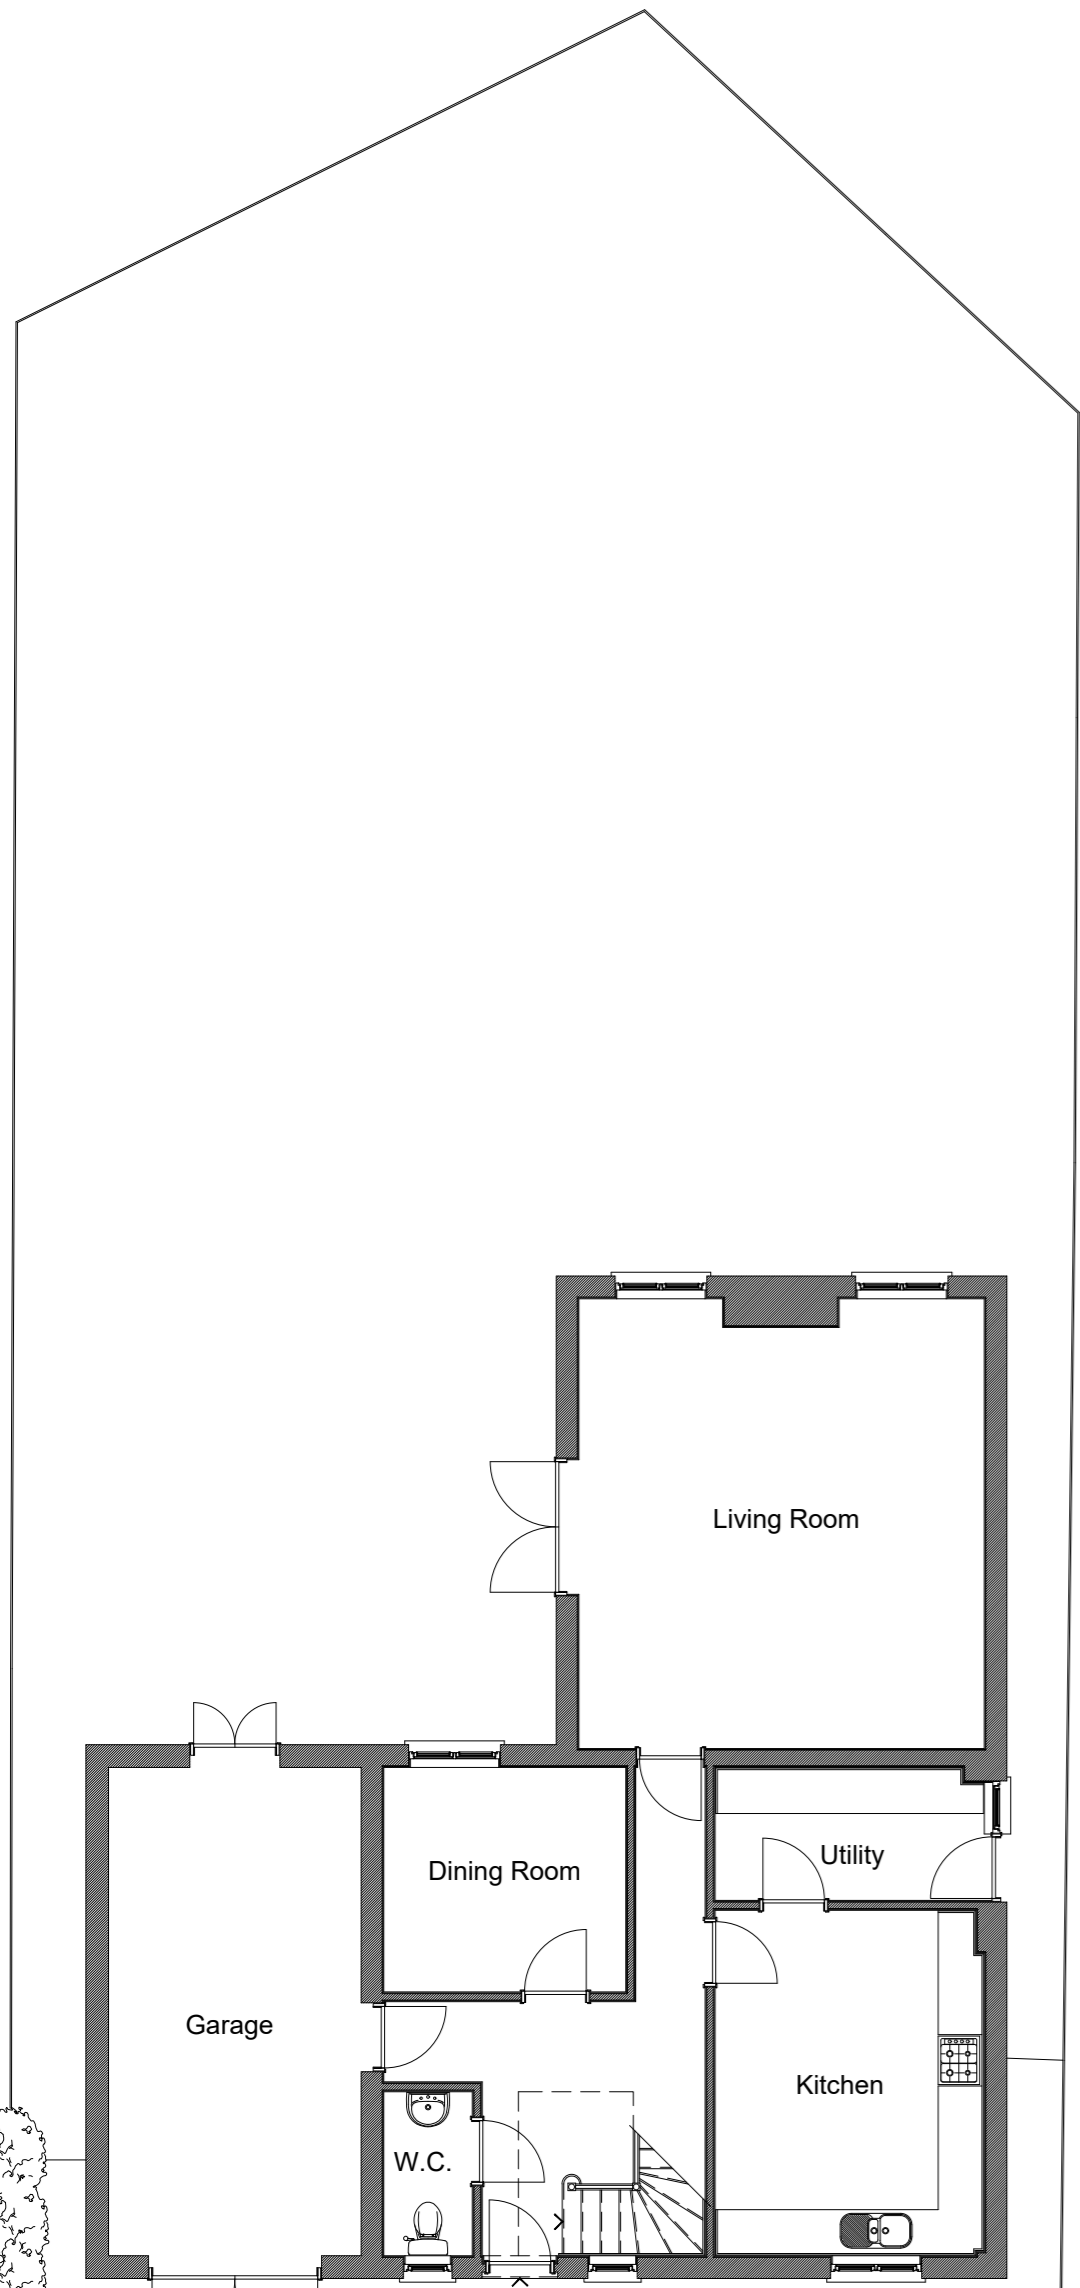

Ground Floor Plan

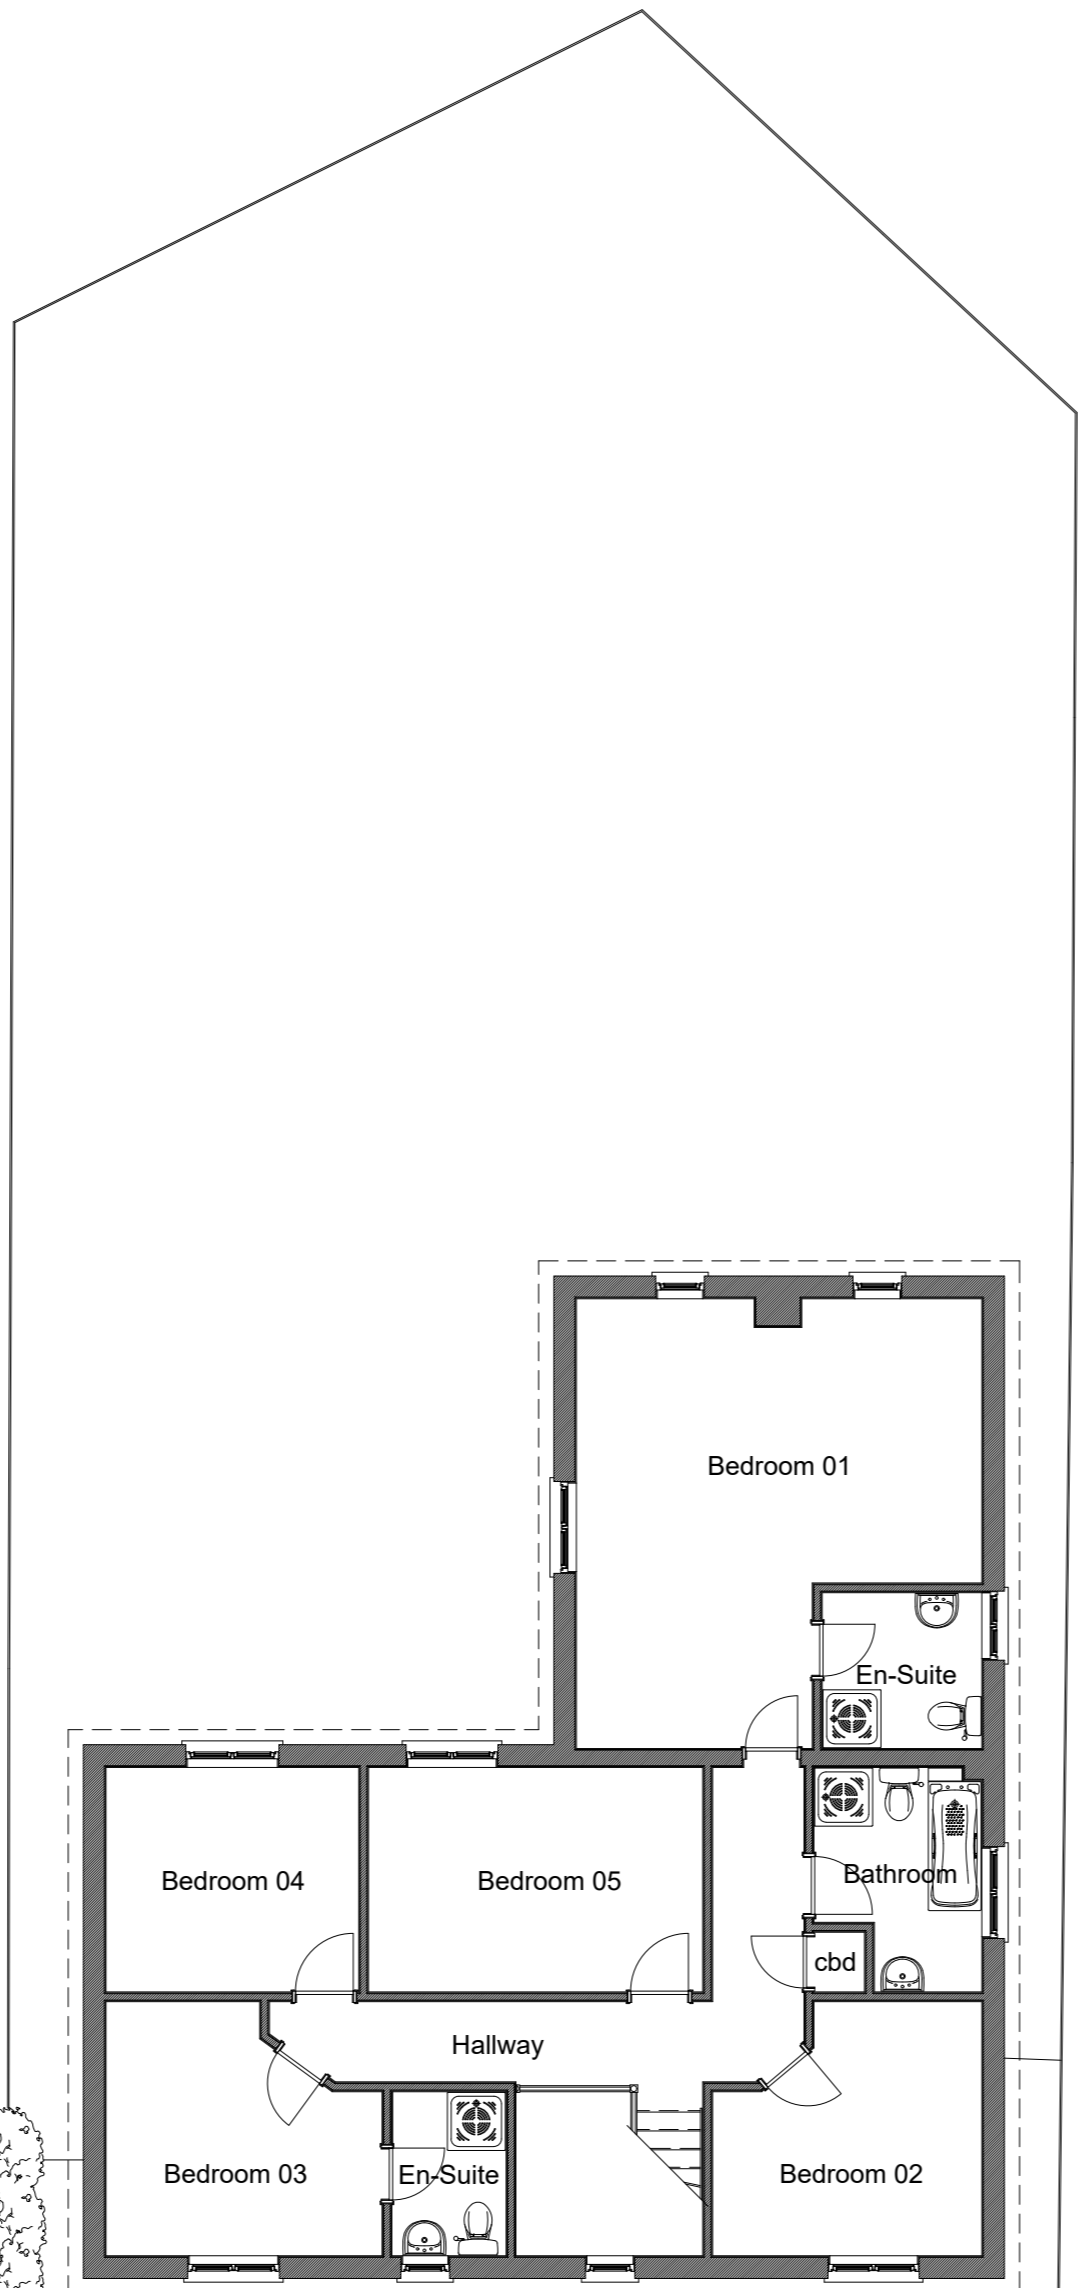

First Floor Plan

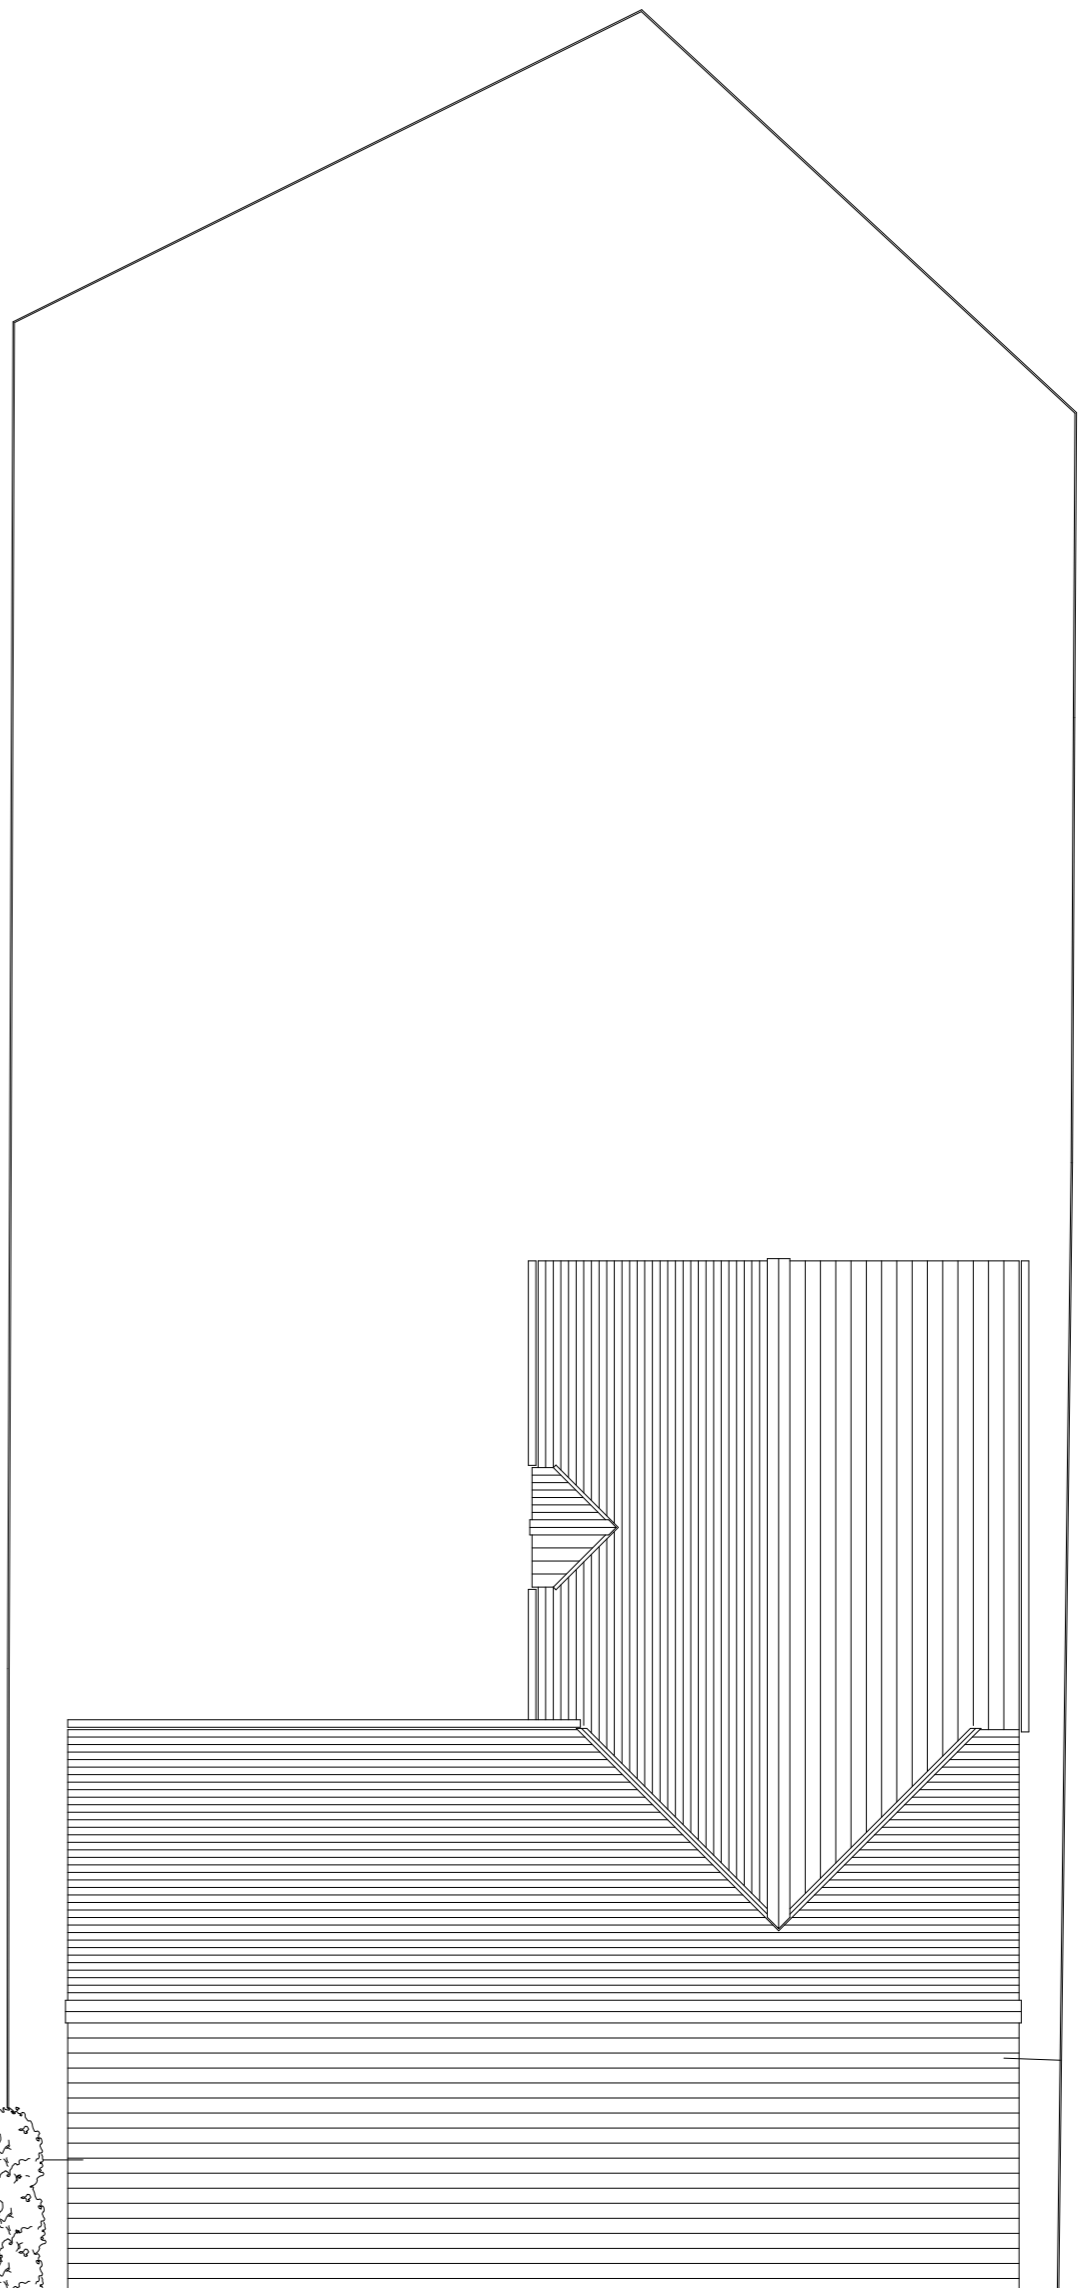

Roof Plan



REV	DESCRIPTION	BY	DATE	CHECKED

Mr & Mrs Pratt

**SHIPTON DESIGN LTD**  
 Architectural Consultants  
 April Cottage, Burford Road  
 Shipton-Under-Wychwood  
 Oxfordshire  
 OX7 6DW  
 (01993) 832647  
 enquiries@shiptondesign.co.uk

5 The Square  
 Milton-Under-Wychwood  
 Oxfordshire, OX7 6JN  
 Ground, First & Roof Plans  
 Existing

SCALE @ A2	1:100	DRAWN BY	SDL
DATE	June 2021		
DRAWING NUMBER	2021/280/001	REV	