




Ground Floor Existing : Scale 1:50 @ A1

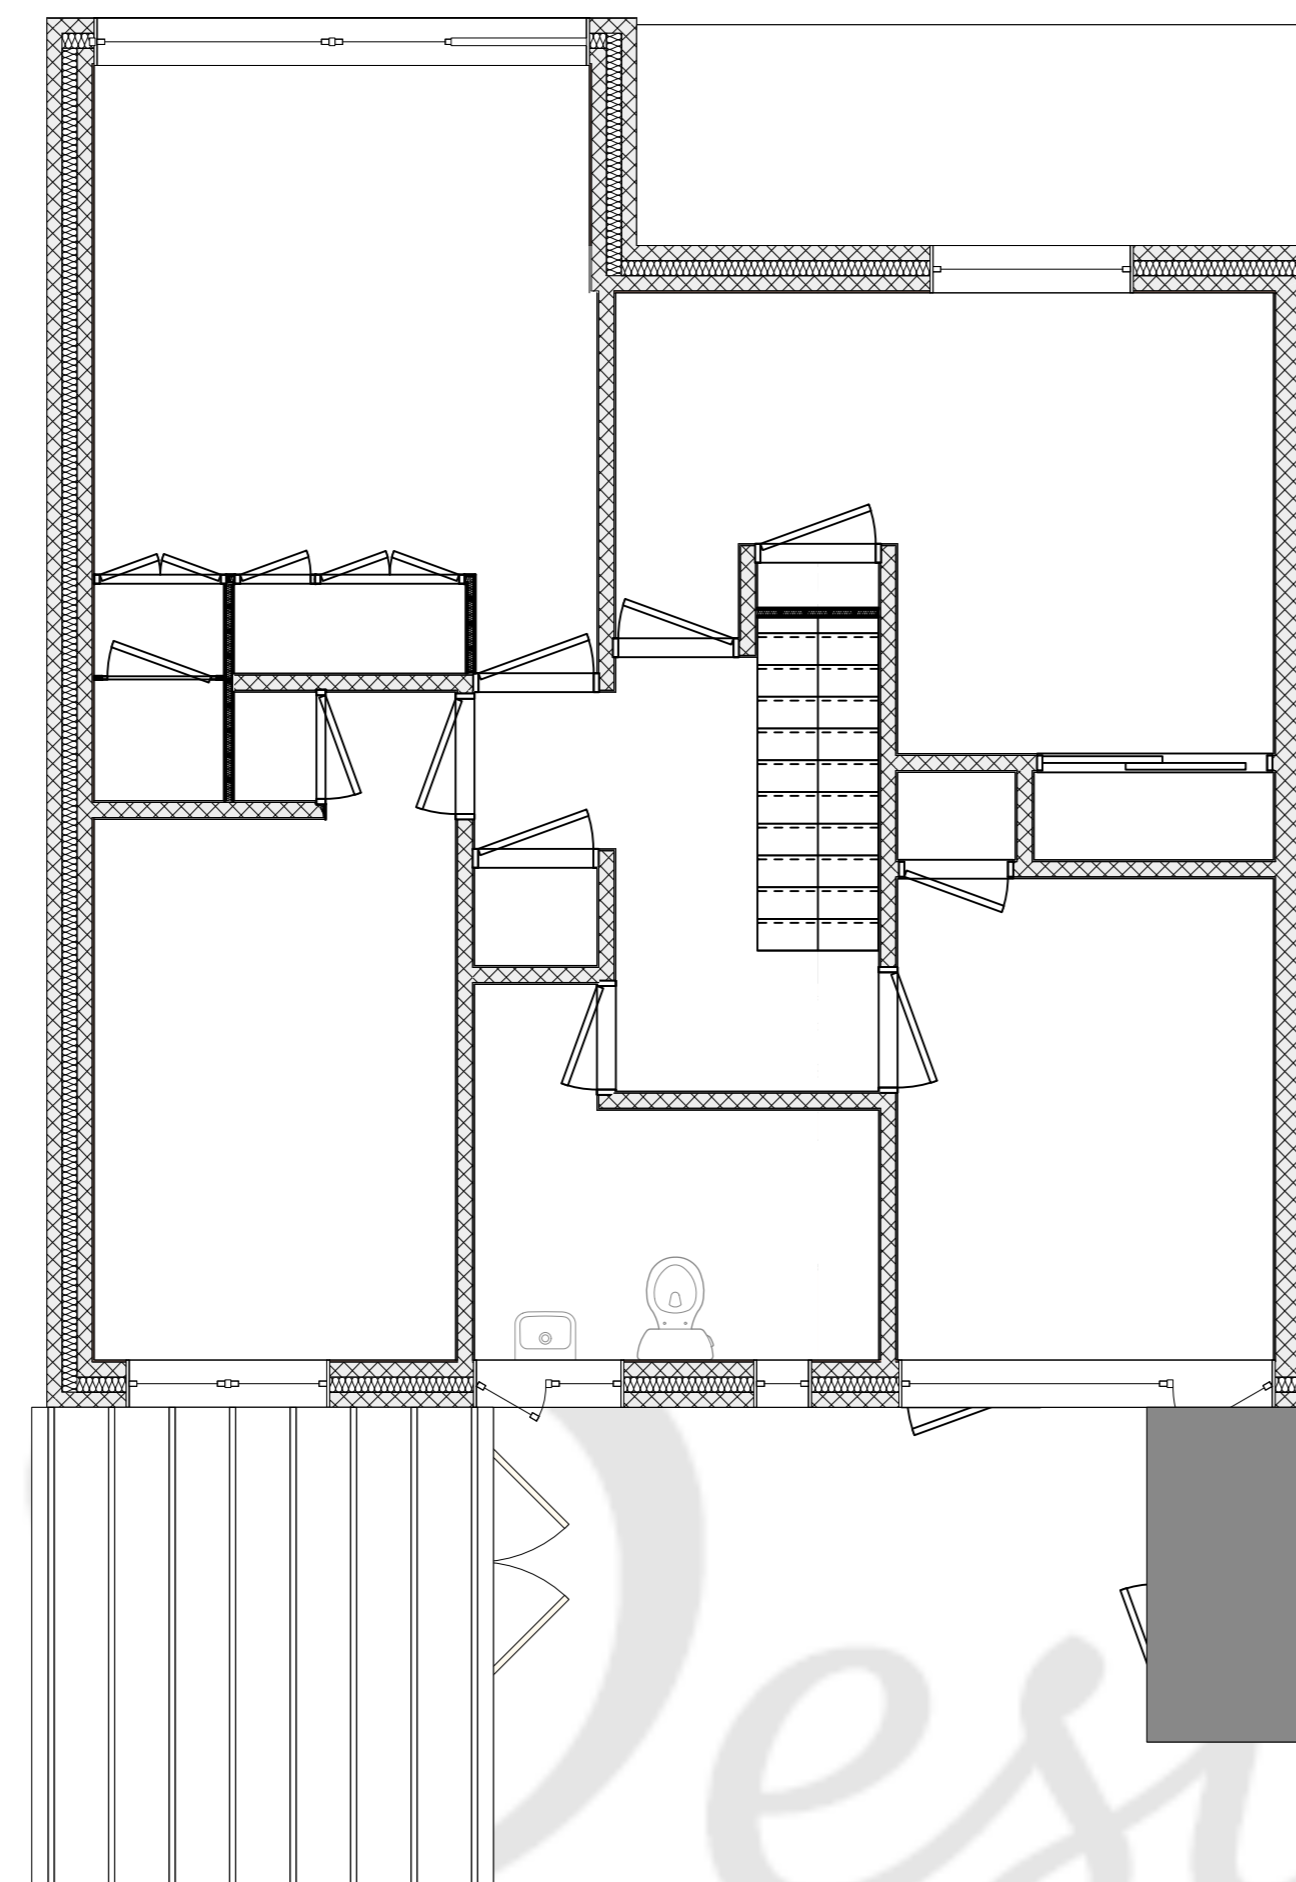

First Floor Existing : Scale 1:50 @ A1

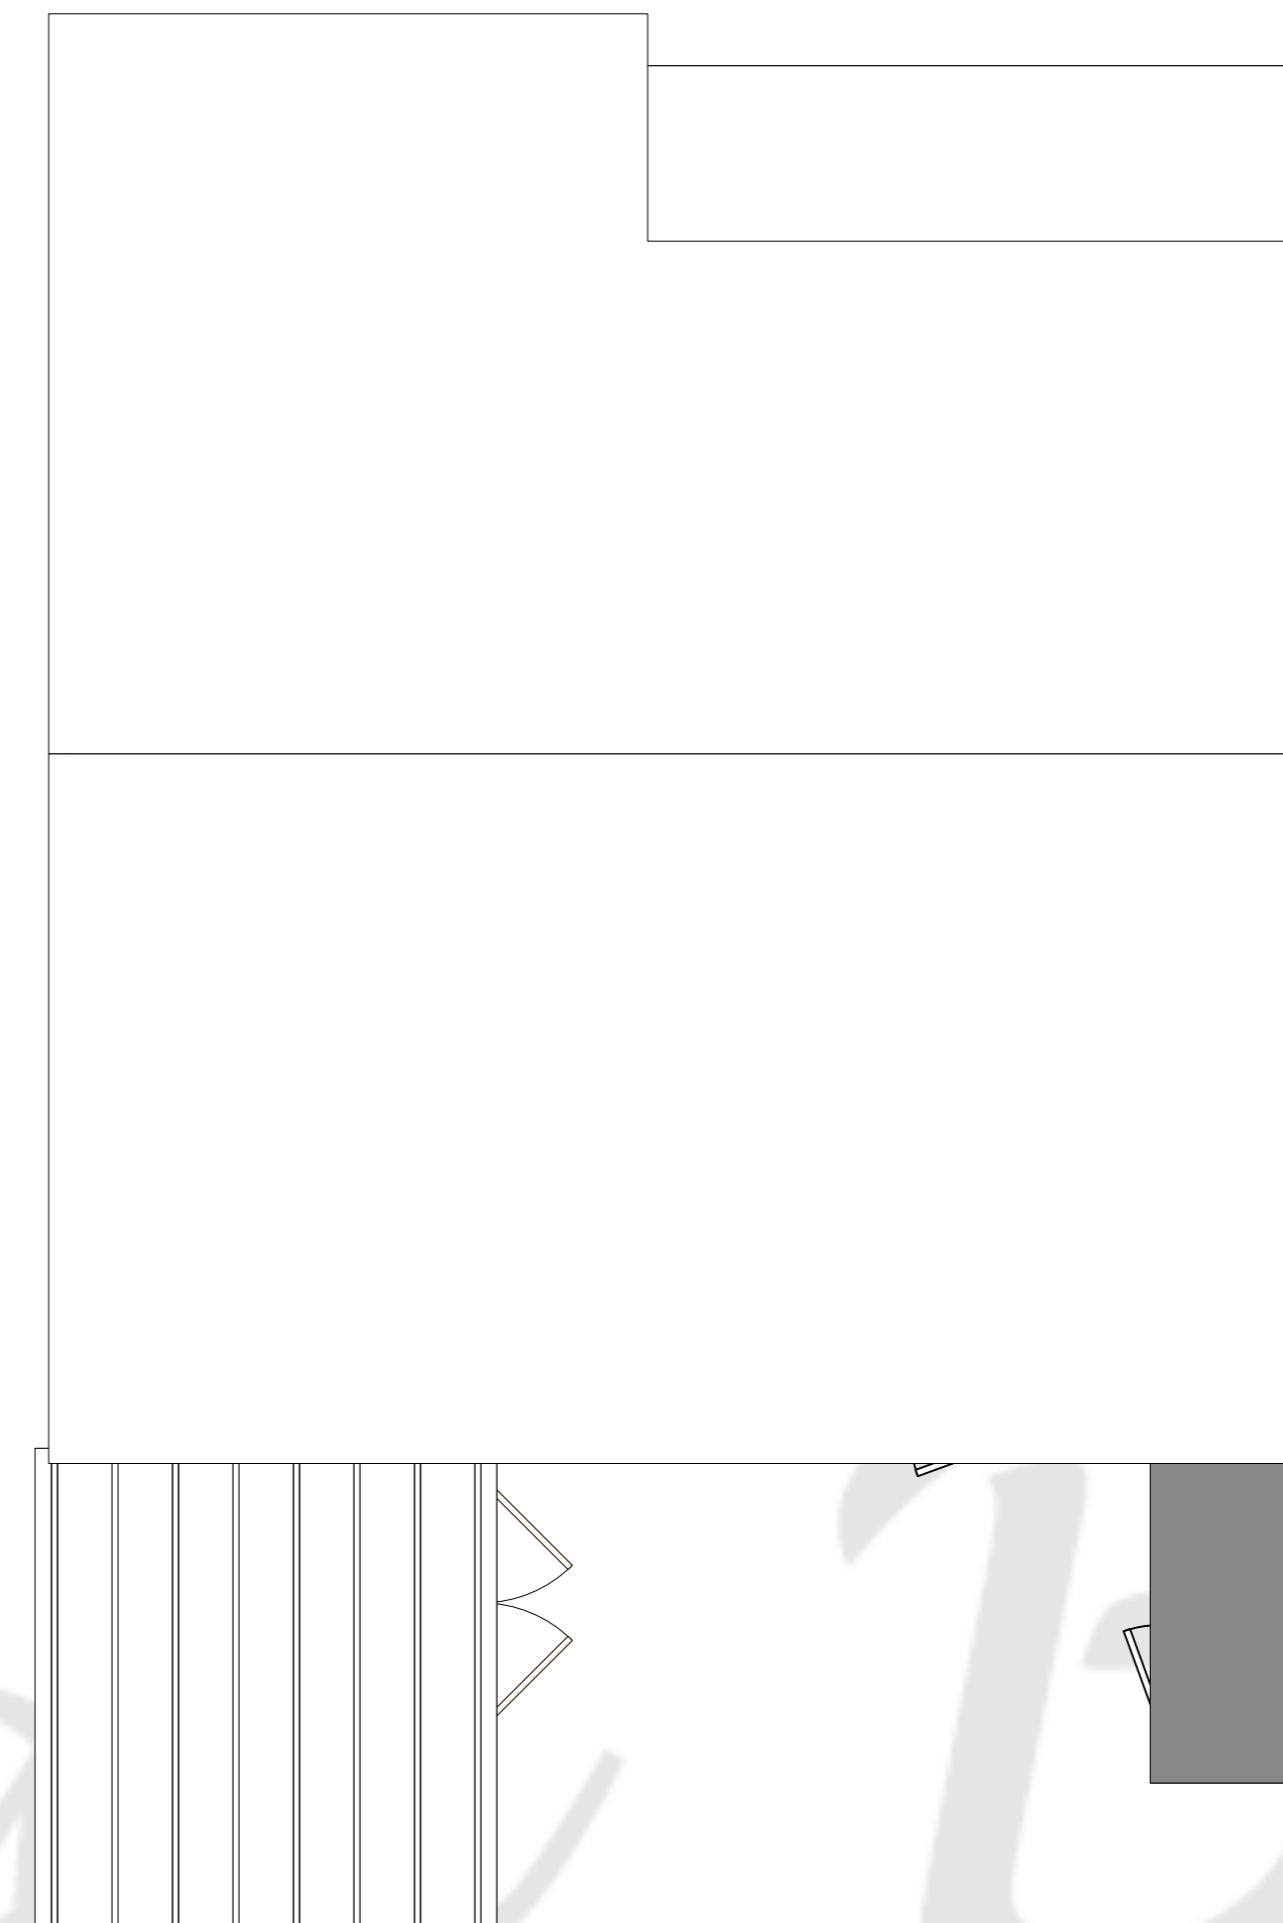

Footprint Plan Existing : Scale 1:50 @ A1

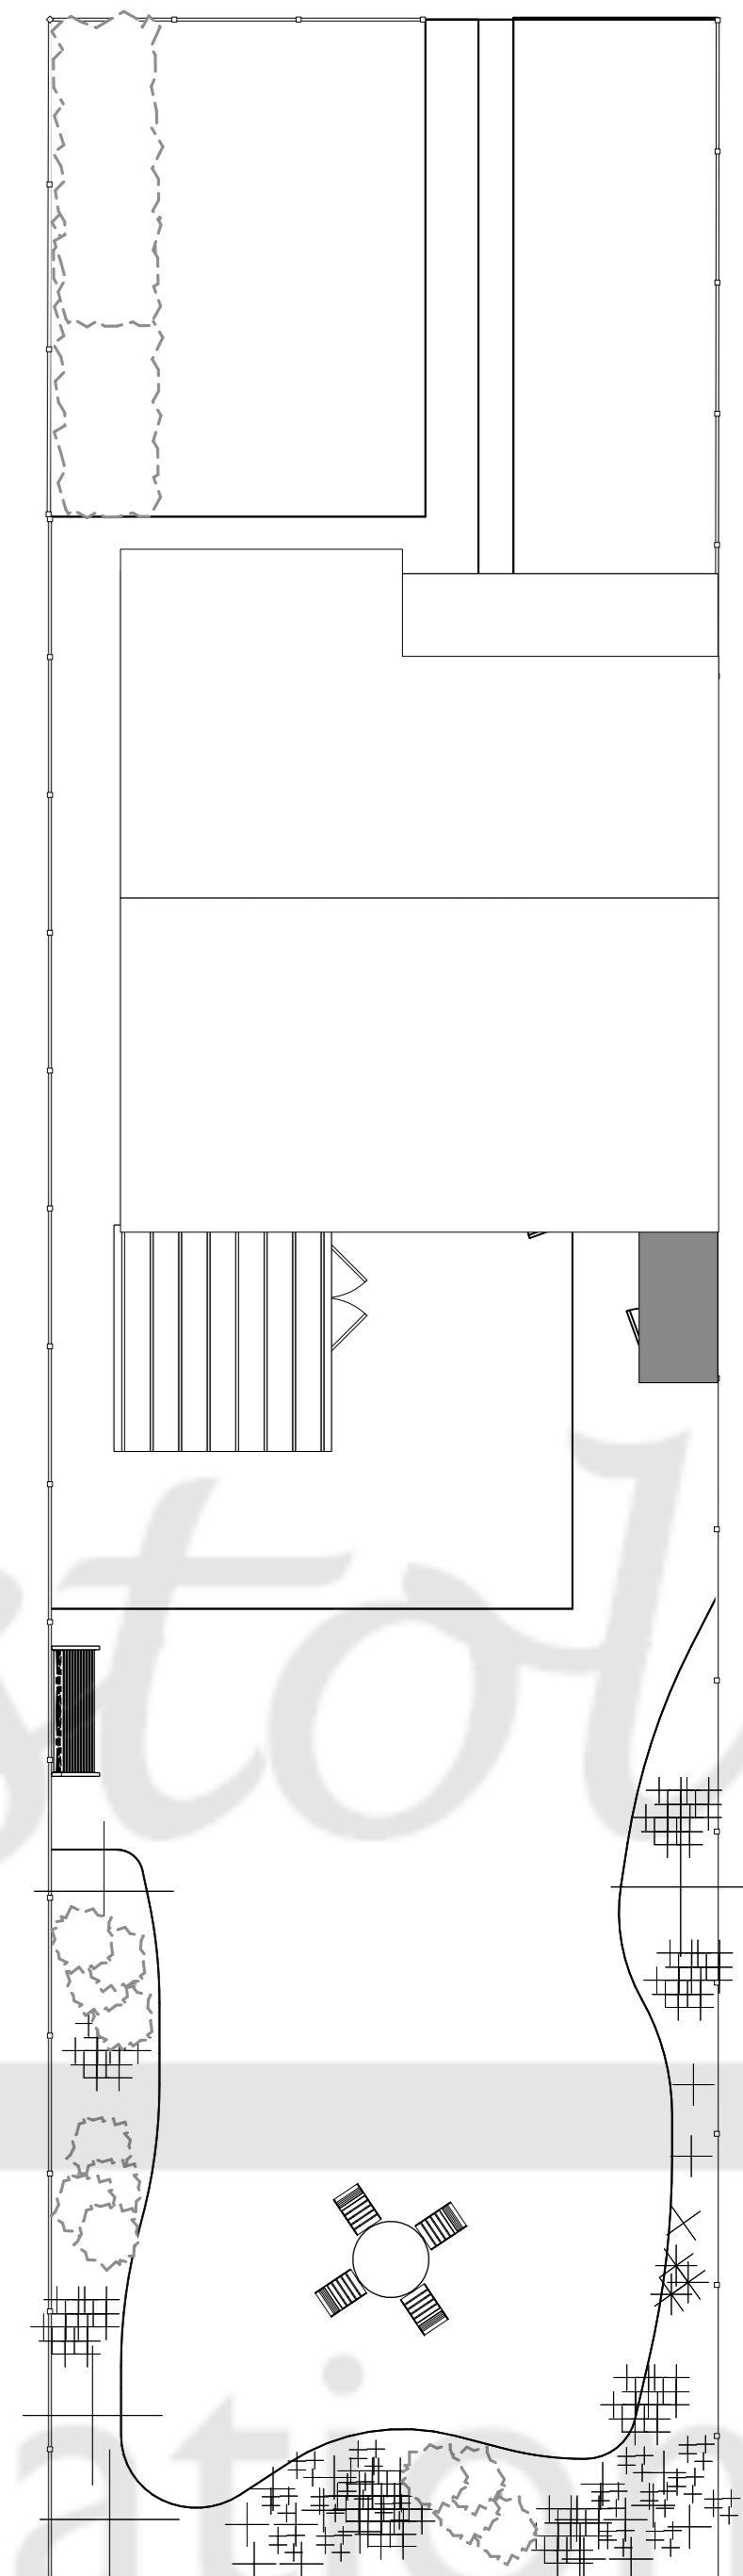

Site Plan Existing : Scale 1:100 @ A1




Rear Elevation Existing : Scale 1:50 @ A1



Side Elevation Existing : Scale 1:50 @ A1



Front Elevation Existing : Scale 1:50 @ A1

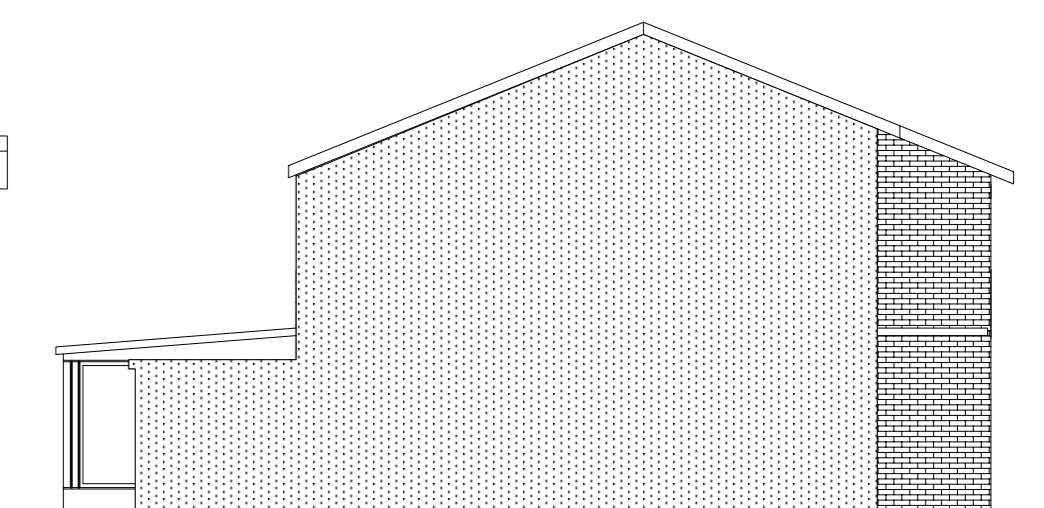

Side Elevation Existing : Scale 1:100 @ A1

**Your Design Bristol**  
Architecture | Design | Visualisation

605 Fishponds Road, Fishponds, Bristol, BS16 3AA.  
studio@yourdesignbristol.co.uk ~ 0117 329 2727  
© Your Design Bristol Ltd. All Rights Reserved

Client: Mrs Whyte  
Address: 15 The Park  
Frenchay  
Bristol  
BS16 1PL

Drawing: Existing Sheet 1  
Designed By: CH  
Date: 17.09.2020  
Cad File:  
Status: For Comment  
Scale: Labelled @ A1

Project Description:  
SS Ext

Revisions:  
A  
B  
C  
D  
E

NB

Author Retains Copyright.  
Responsibility is not accepted for errors made by others in scaling from this drawing.  
All dimensions, levels and angles to be checked on site by the contractor.  
All boundaries are assumed and we accept no liability for boundary inaccuracy.  
You are reminded of your responsibilities under the 'Party Wall etc. Act' 1996 where applicable.