




Ground Floor Proposed : Scale 1:50 @ A1

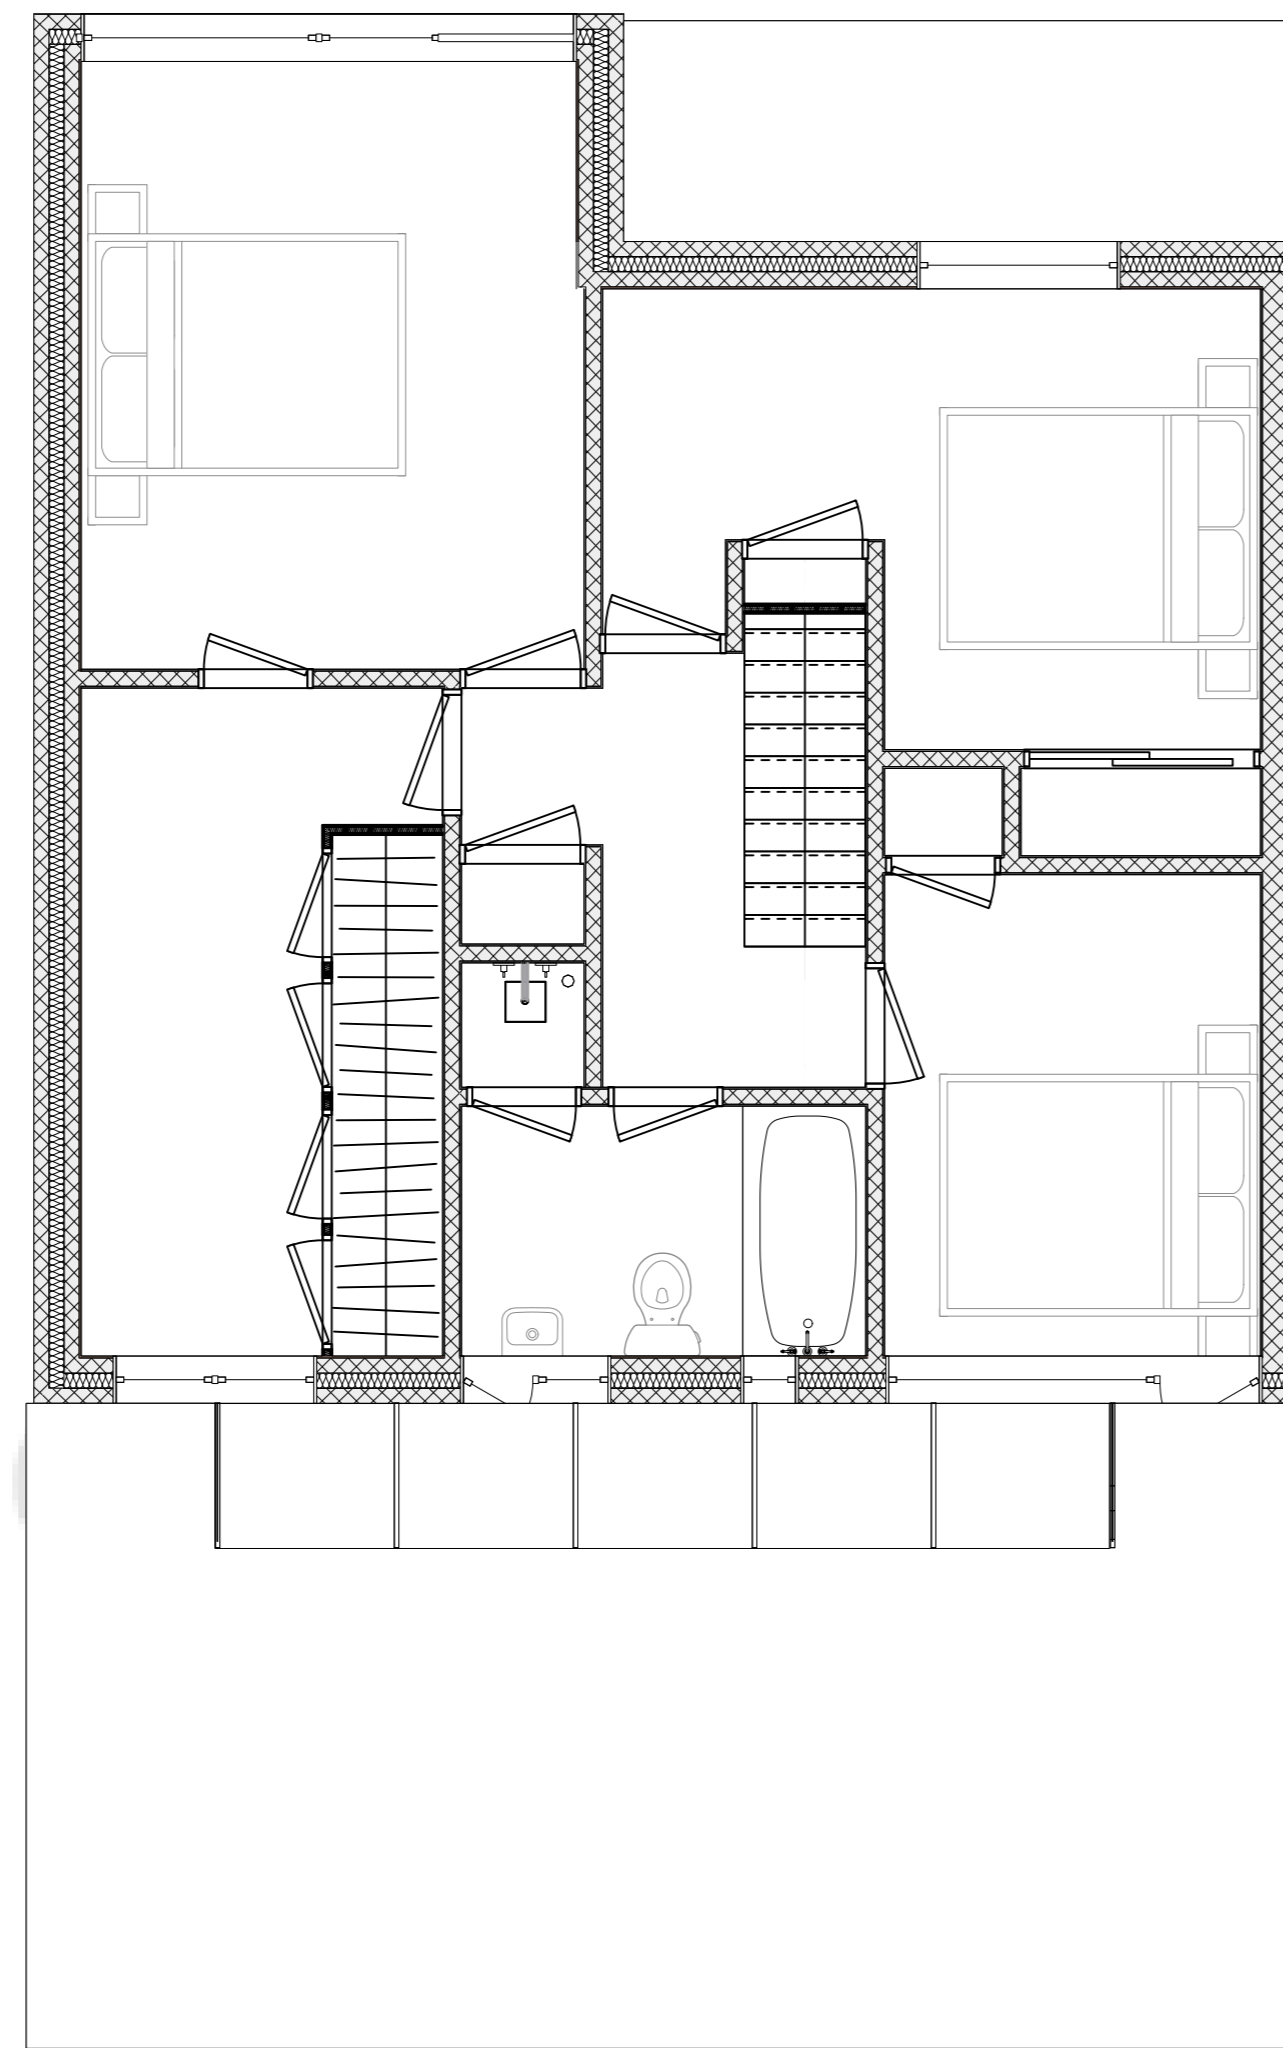


First Floor Proposed : Scale 1:50 @ A1

 

Foot Plan Proposed : Scale 1:50 @ A1

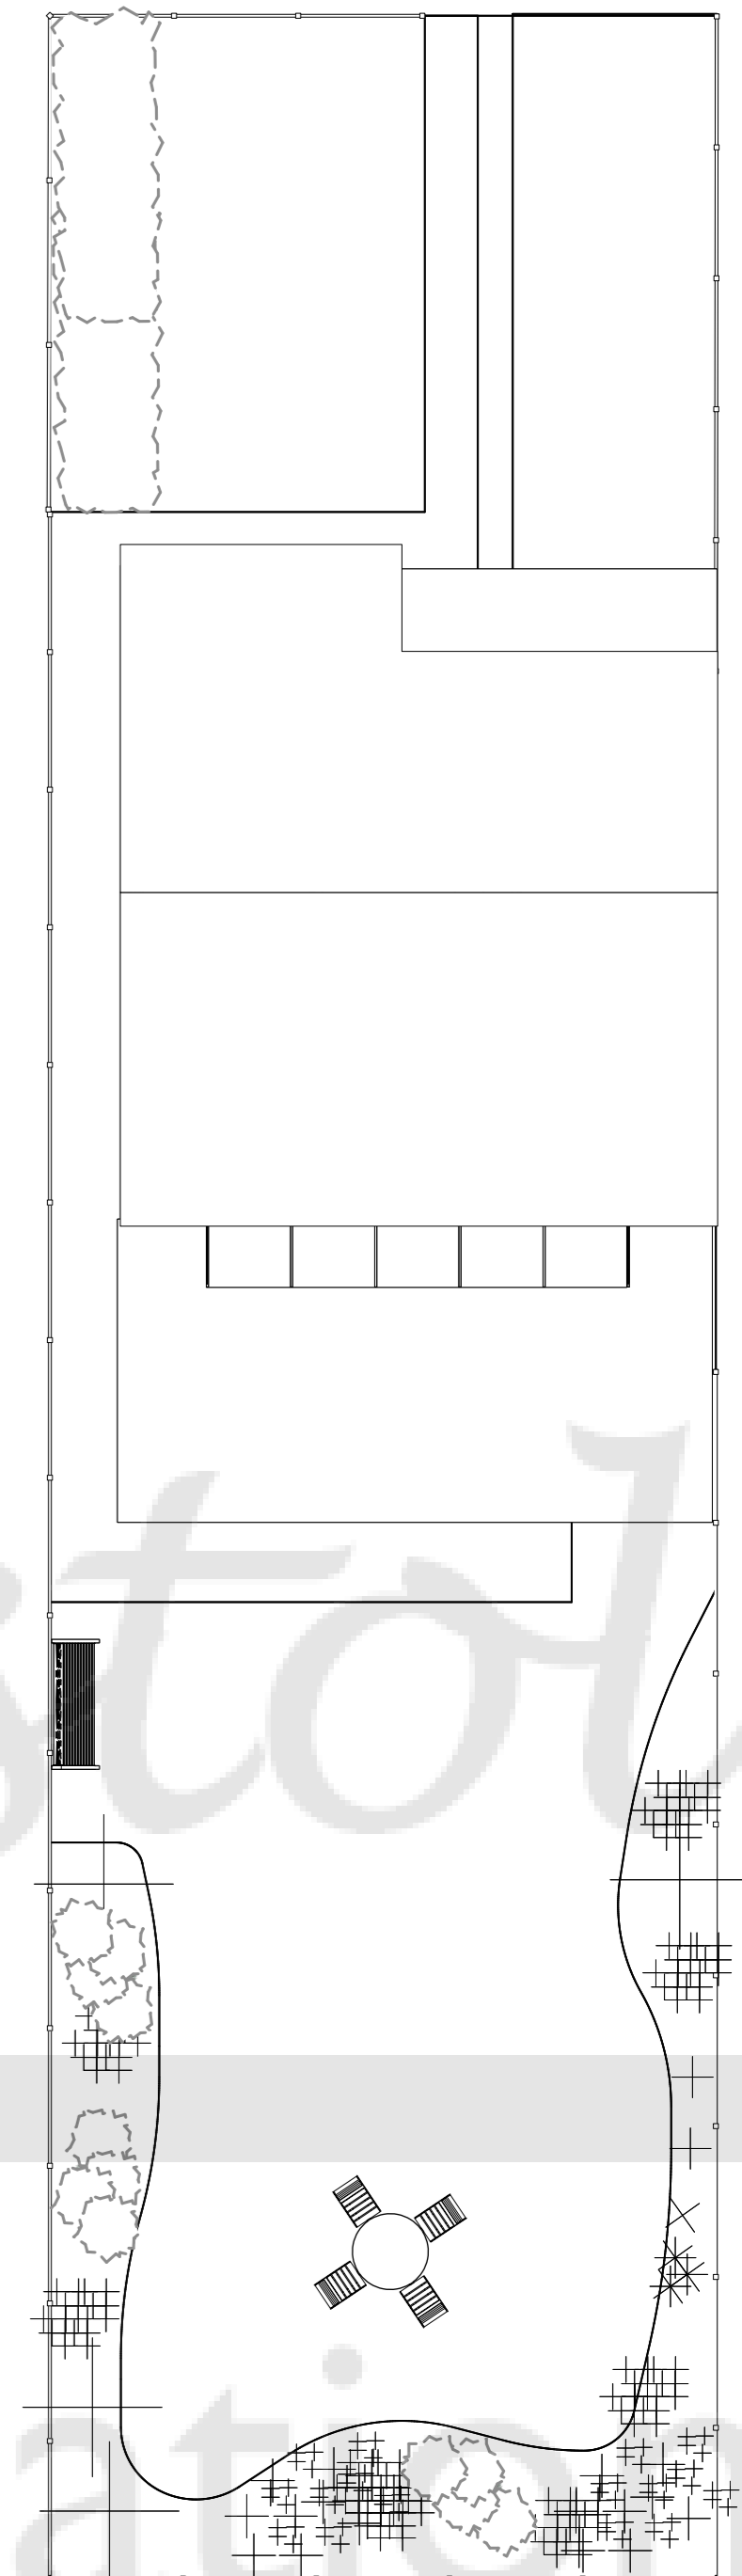

Site Plan Proposed : Scale 1:100 @ A1

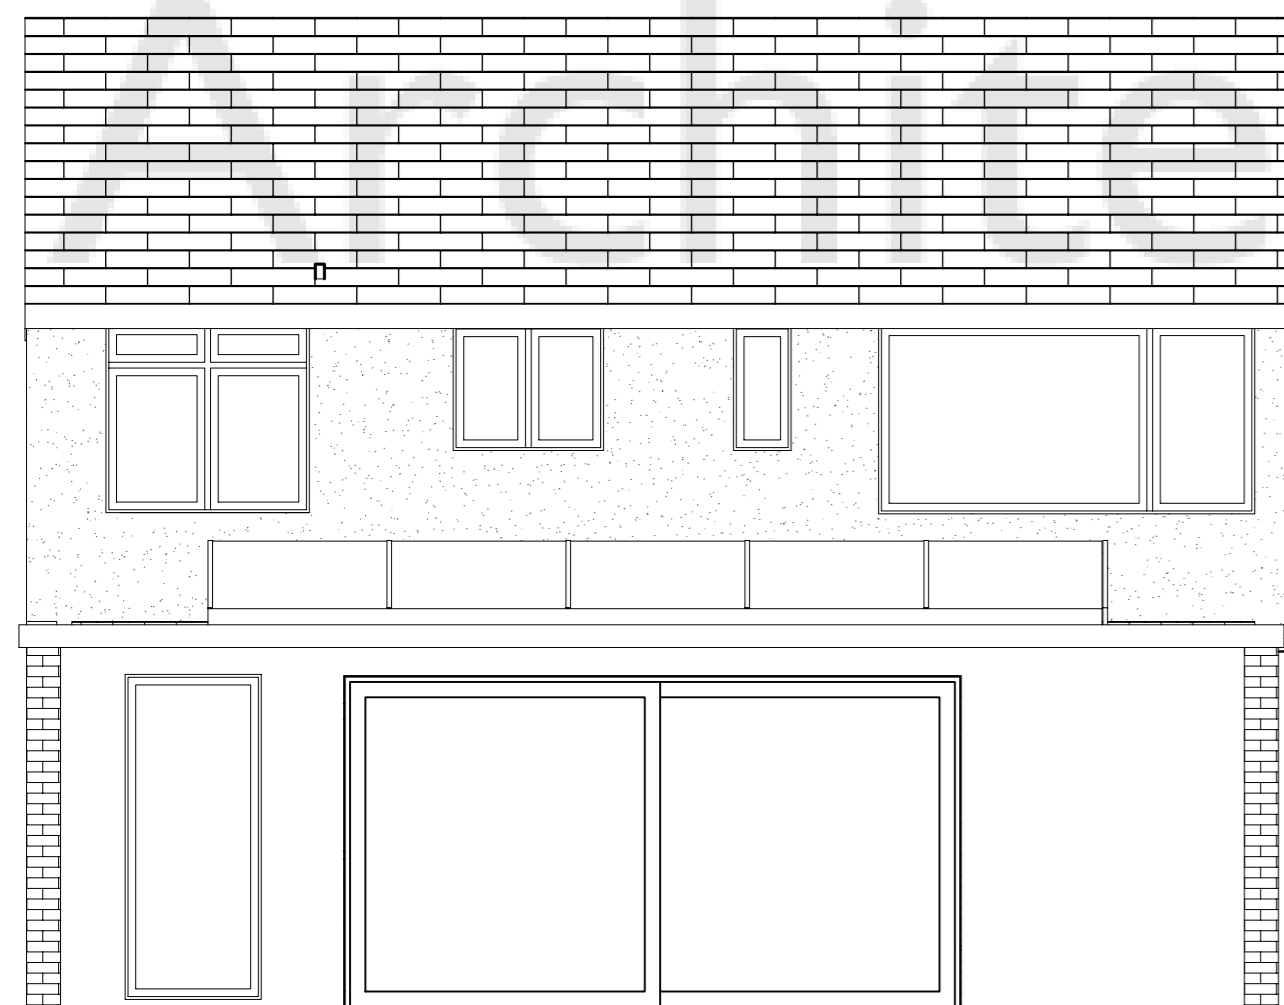


Rear Elevation Proposed : Scale 1:50 @ A1



Side Elevation Proposed : Scale 1:50 @ A1



Front Elevation Proposed : Scale 1:50 @ A1

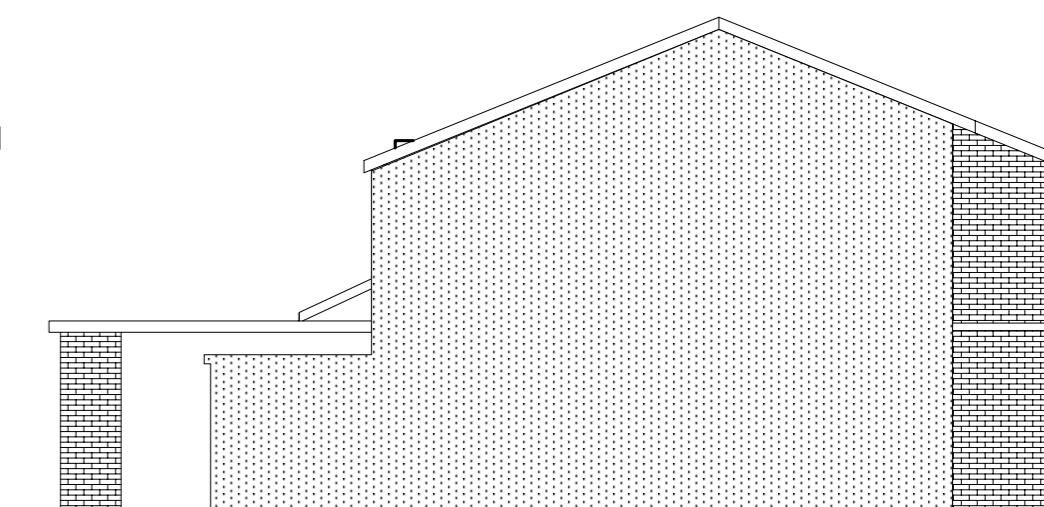

Side Elevation Proposed : Scale 1:100 @ A1

Your Design Bristol
Architecture | Design | Visualisation

605 Fishponds Road, Fishponds, Bristol, BS16 3AA.
studio@yourdesignbristol.co.uk ~ 0117 329 2727
© Your Design Bristol Ltd. All Rights Reserved

Client: Mrs Whyte	Drawing: Proposed Sheet 2	Project Description: SS Ext	Revisions: A, B, C, D, E	NB
Address: 15 The Park Frenchay Bristol BS16 1PL	Designed By: CH Date: 17.09.2020 Cad File: Status: For Comment Scale: Labelled @ A1			Author Retains Copyright. Responsibility is not accepted for errors made by others in scaling from this drawing. All dimensions, levels and angles to be checked on site by the contractor. All boundaries are assumed and we accept no liability for boundary inaccuracy. You are reminded of your responsibilities under the 'Party Wall etc. Act' 1996 where applicable.