




Rev.	Date	Description
A	Jan 2021	Minor revisions

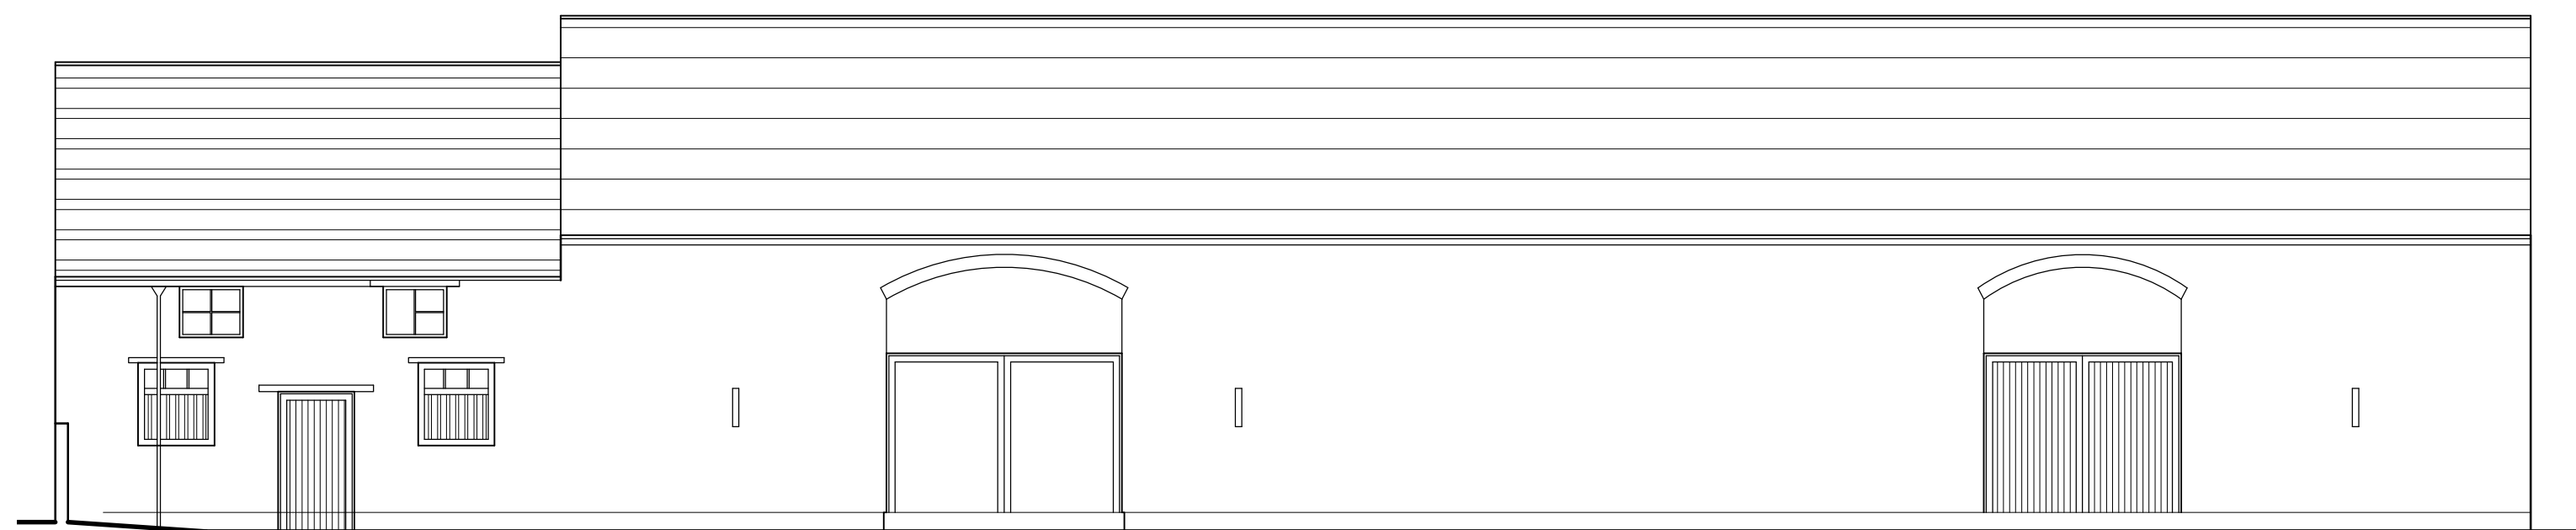


SOUTH EAST ELEVATION
1:100

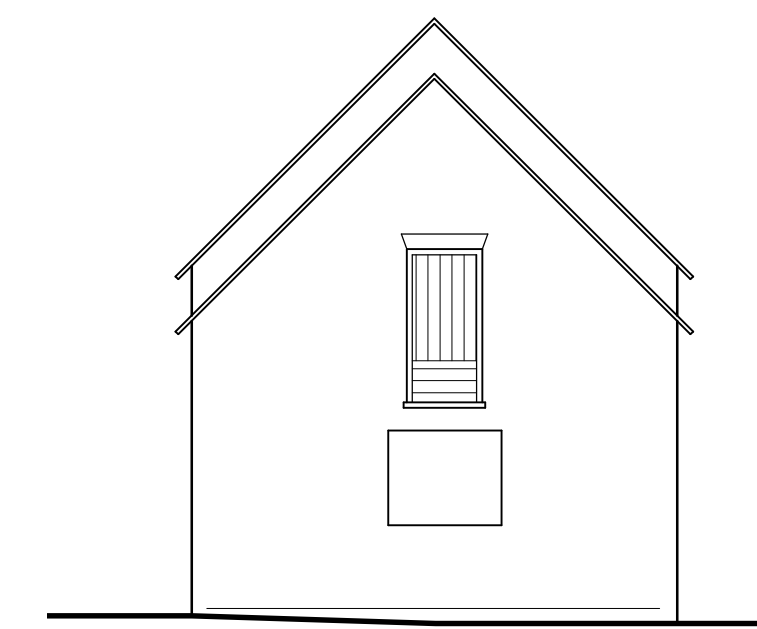


SOUTH WEST ELEVATION
1:100

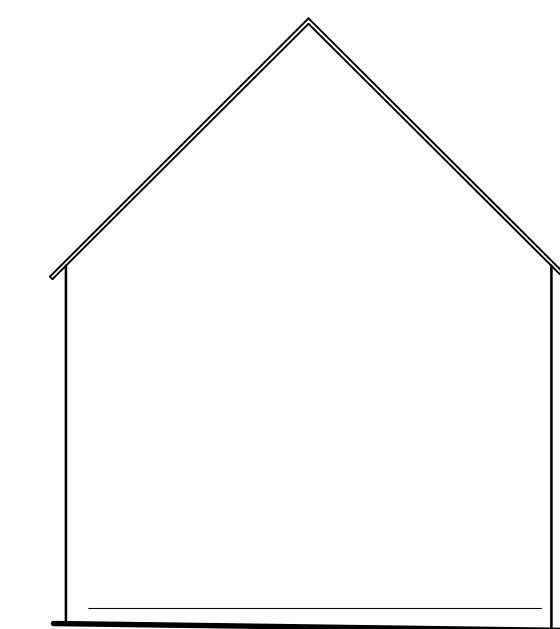




NORTH EAST ELEVATION
1:100

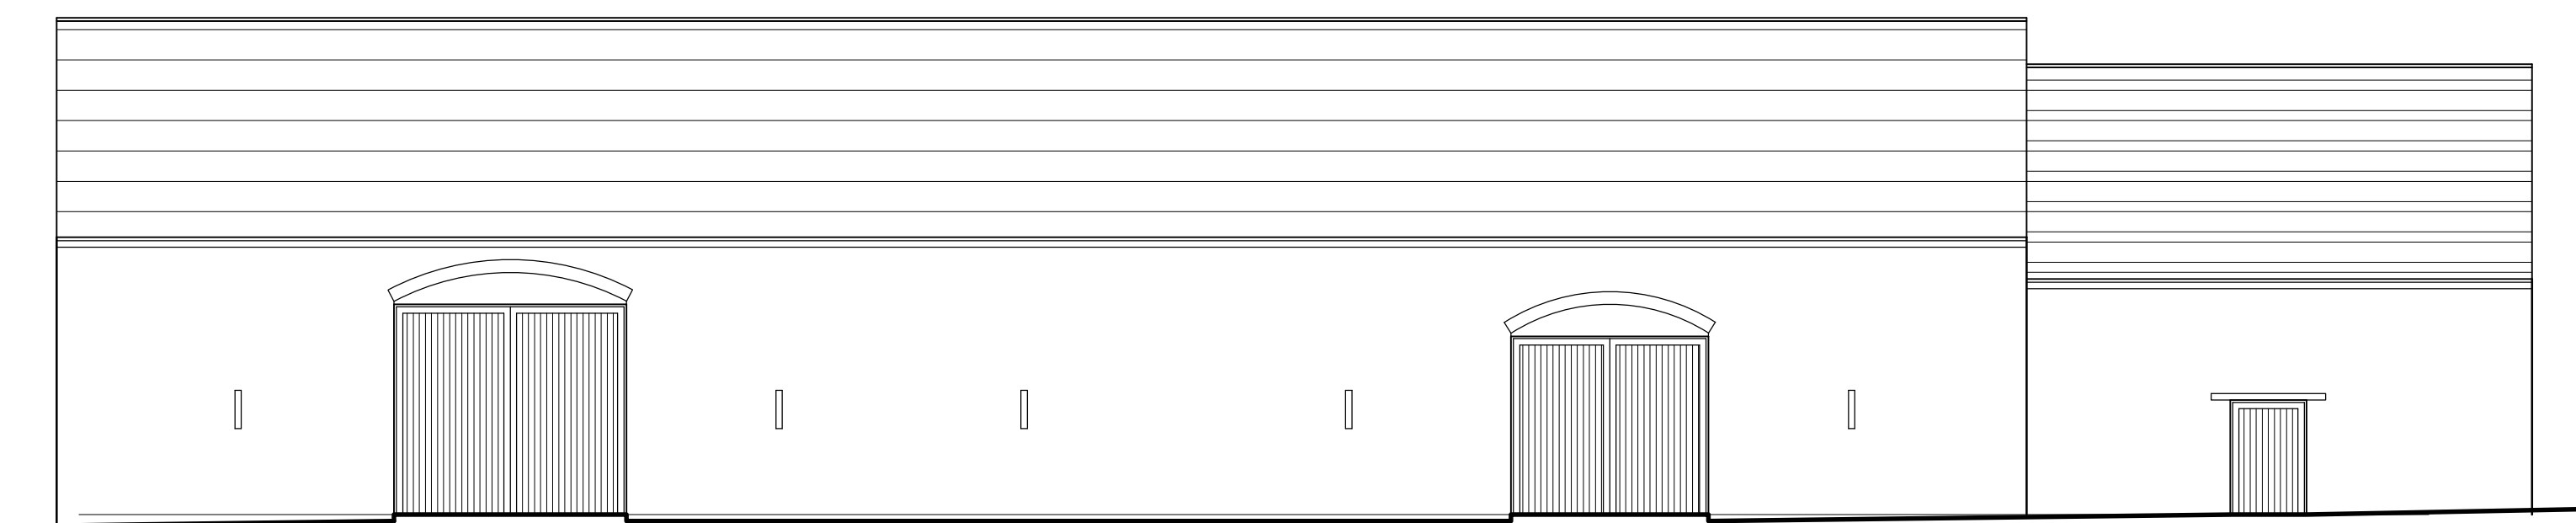



NORTH WEST ELEVATION
1:100

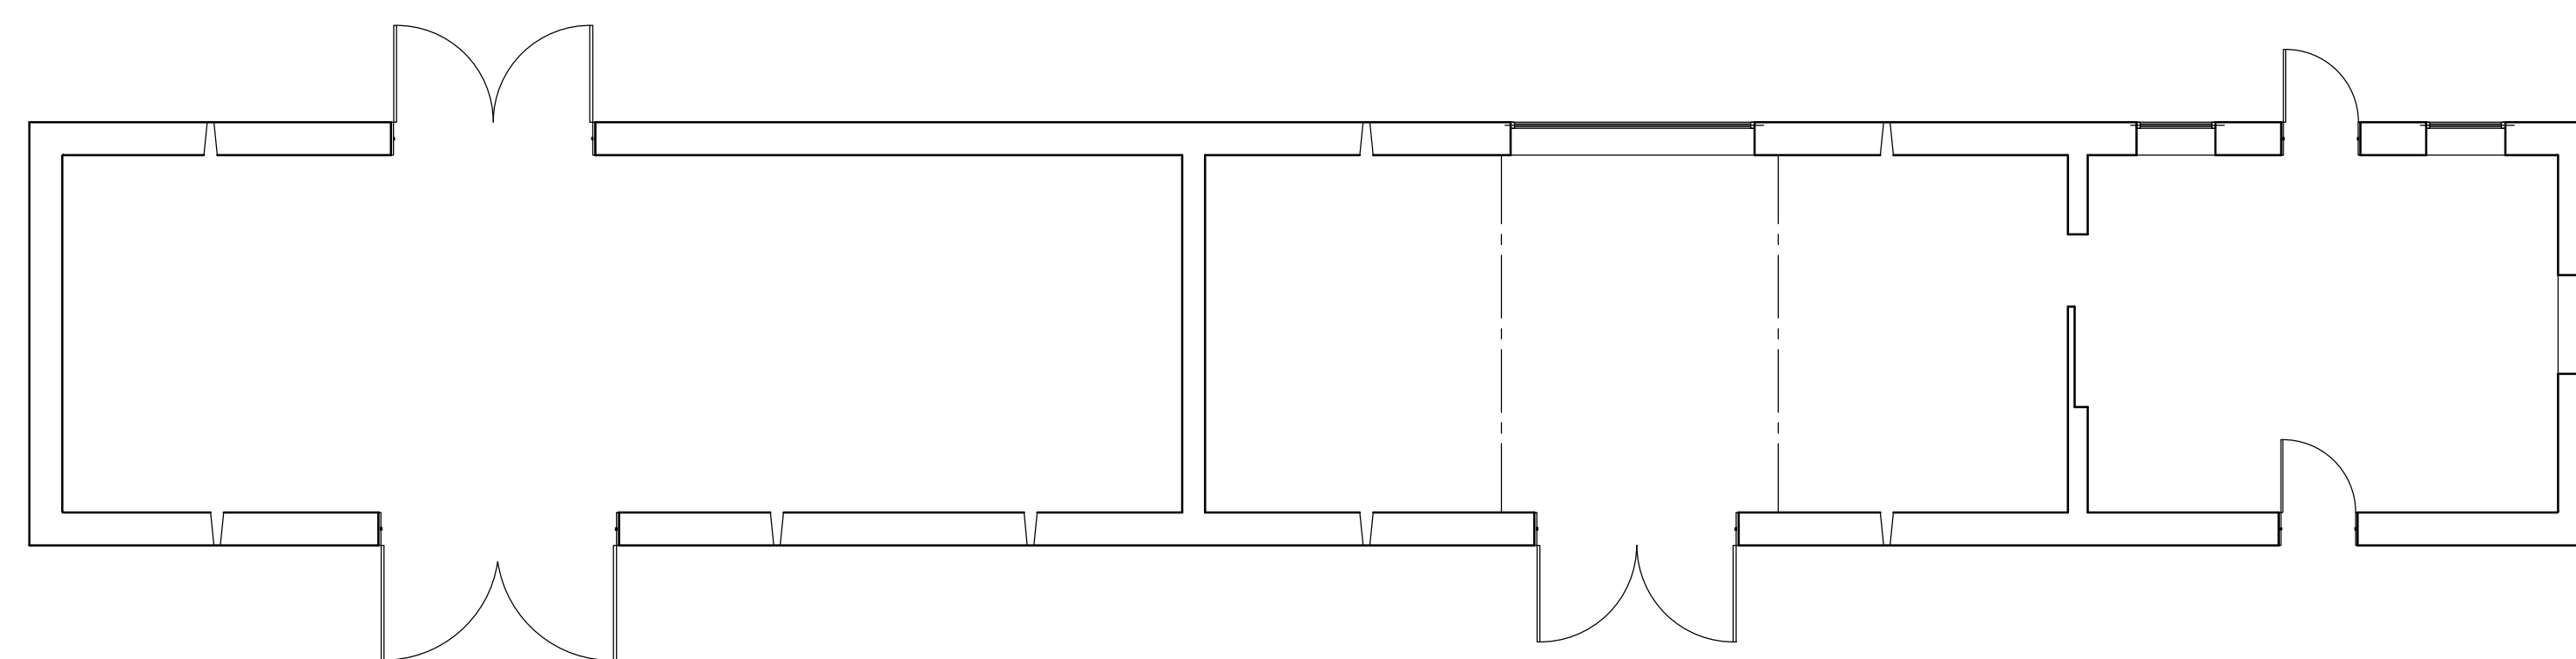

GROUND FLOOR PLAN
1:100

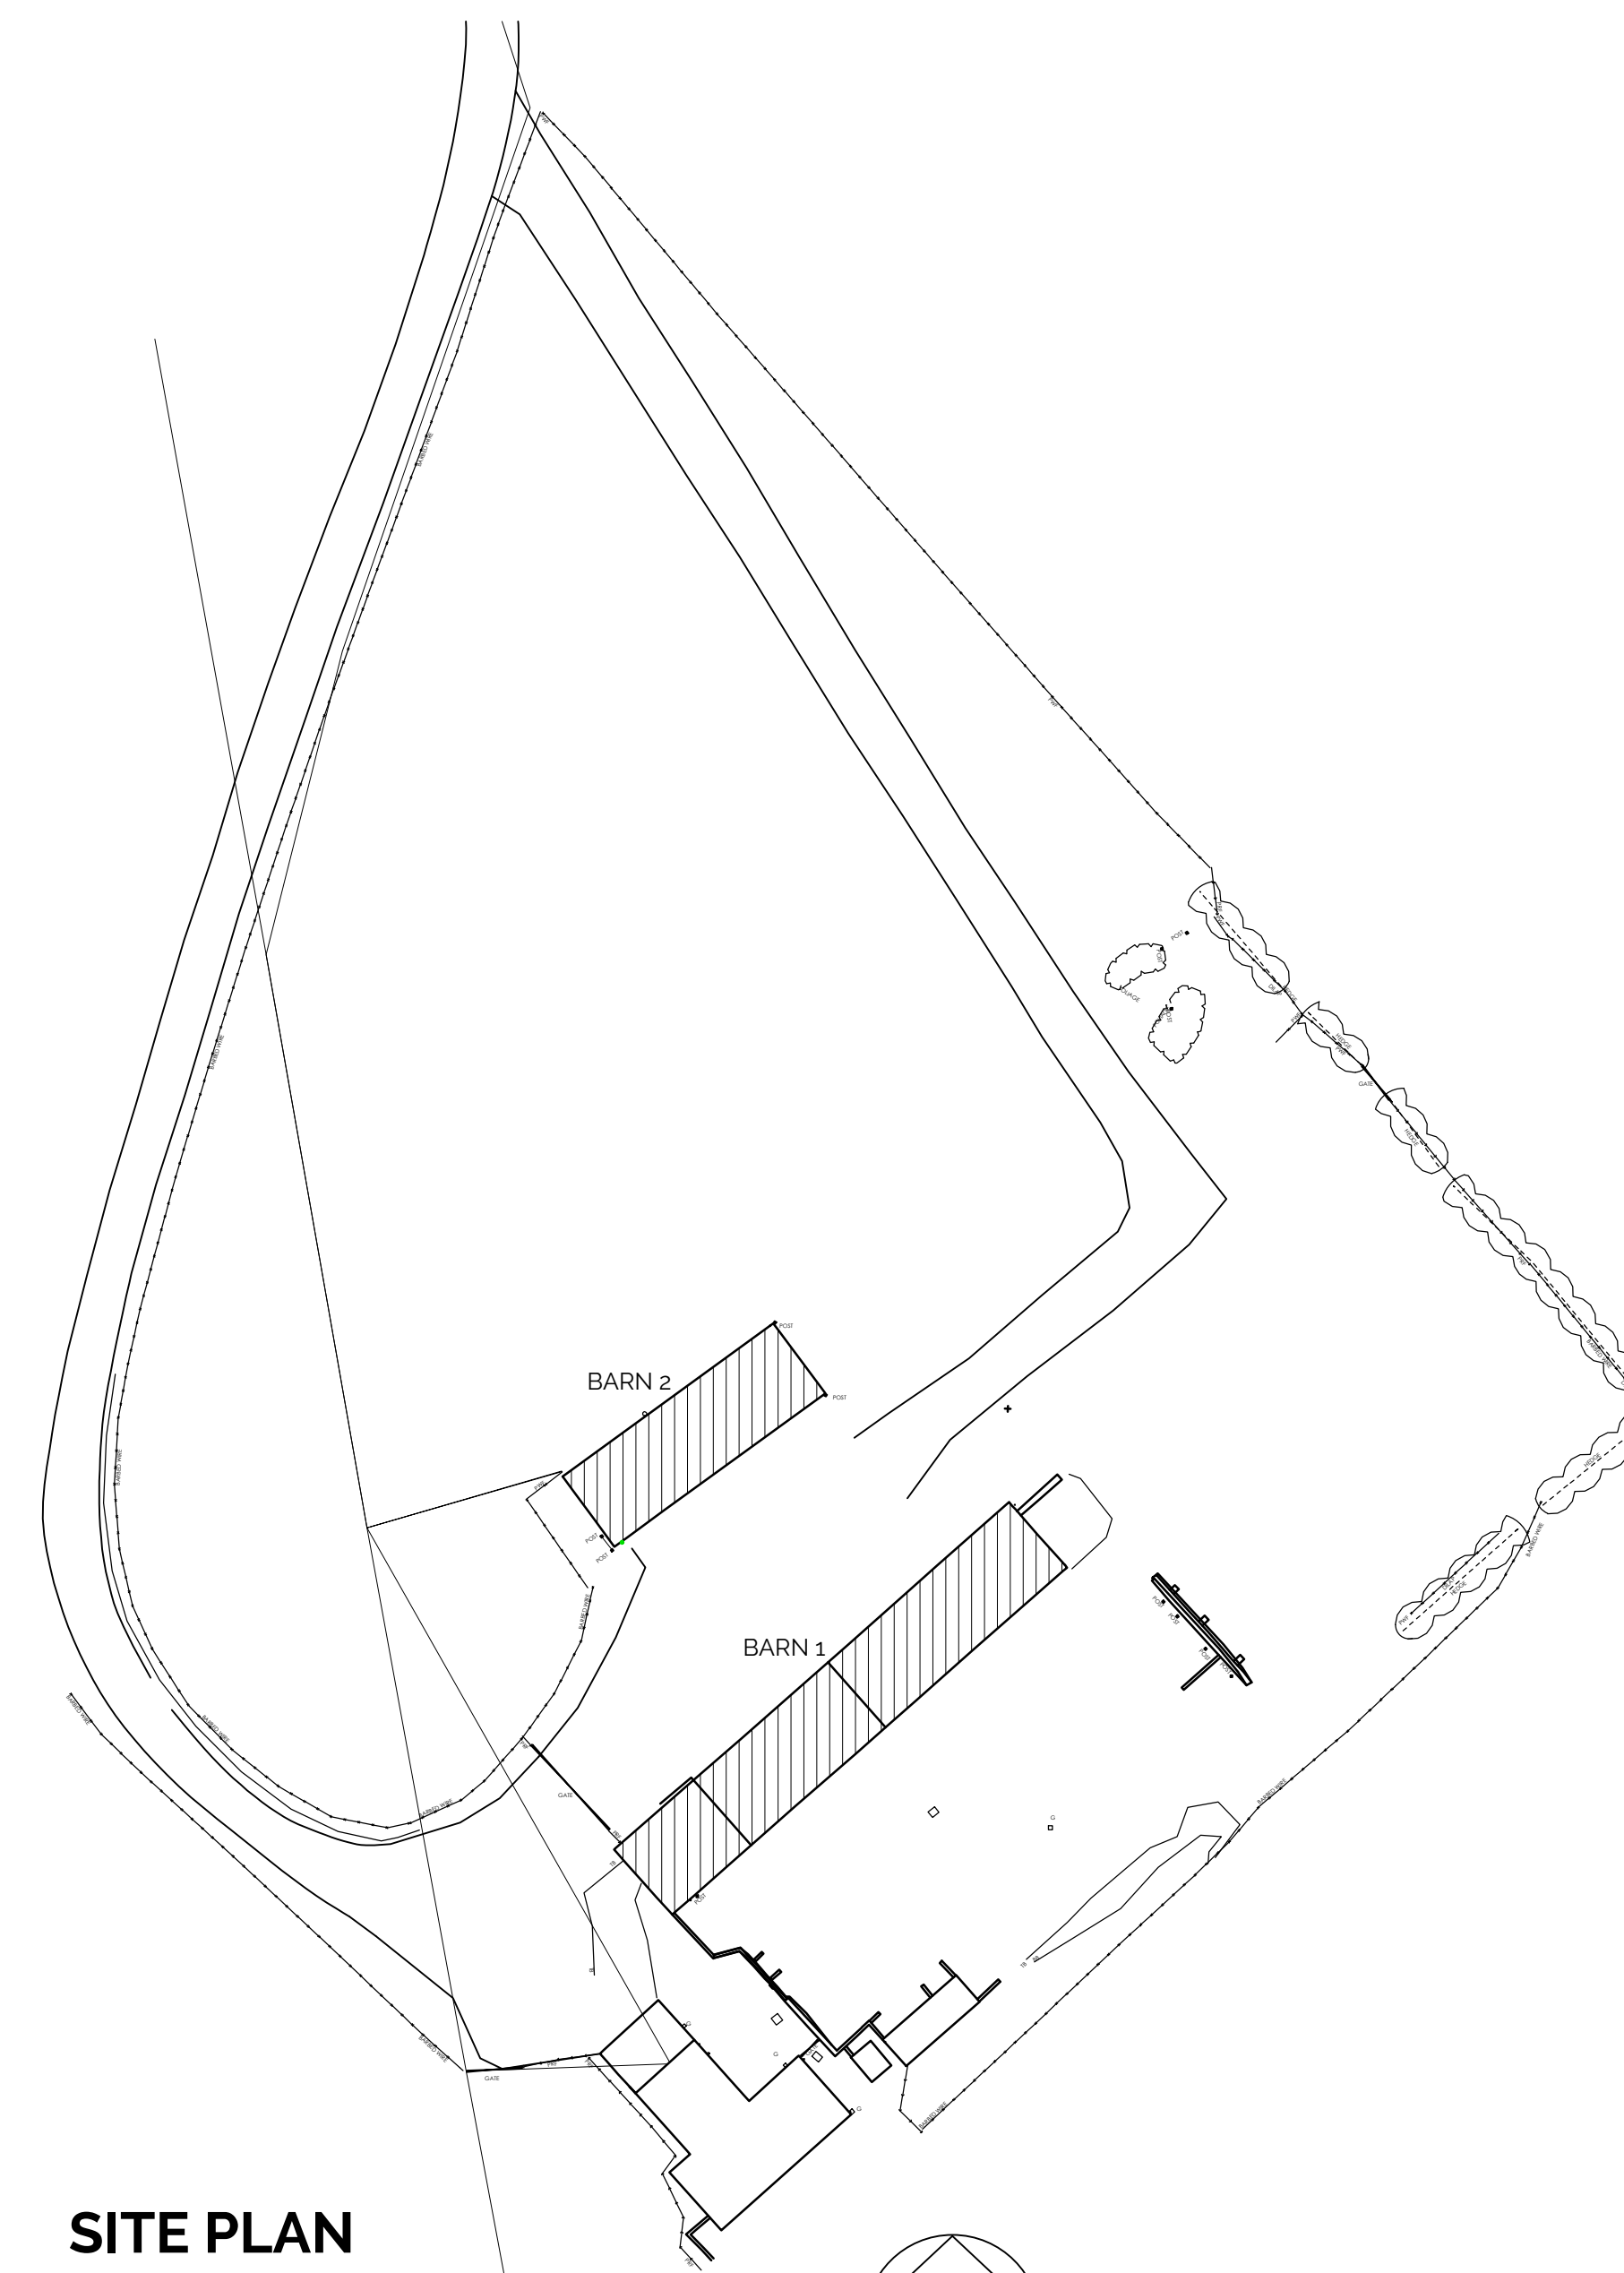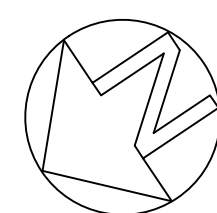 

SITE PLAN
1:500

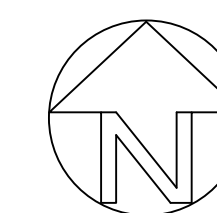 

The Coach House
80 South Road
Oundle
Peterborough
PE8 4BP
Tel: 01832 272112

Email: mab@paulbancroftarchitects.com
Web: www.paulbancroftarchitects.com

Job Title
AMERICA FARM,
BARN 1, 2 & 3

Drawing Title
EXISTING PLAN, ELEVATIONS
& SITE PLAN

Scale [A1]	Date	Dwg. No.	Revision
A/S	AUG 20	1327-01	B

This drawing shall NOT be scaled other than for planning purposes.
All dimensions to be verified on site.
All working dimensions to be taken from site.
All copyright reserved.

RIBA 
Chartered Practice

PLANNING