


Rev.	Date	Description

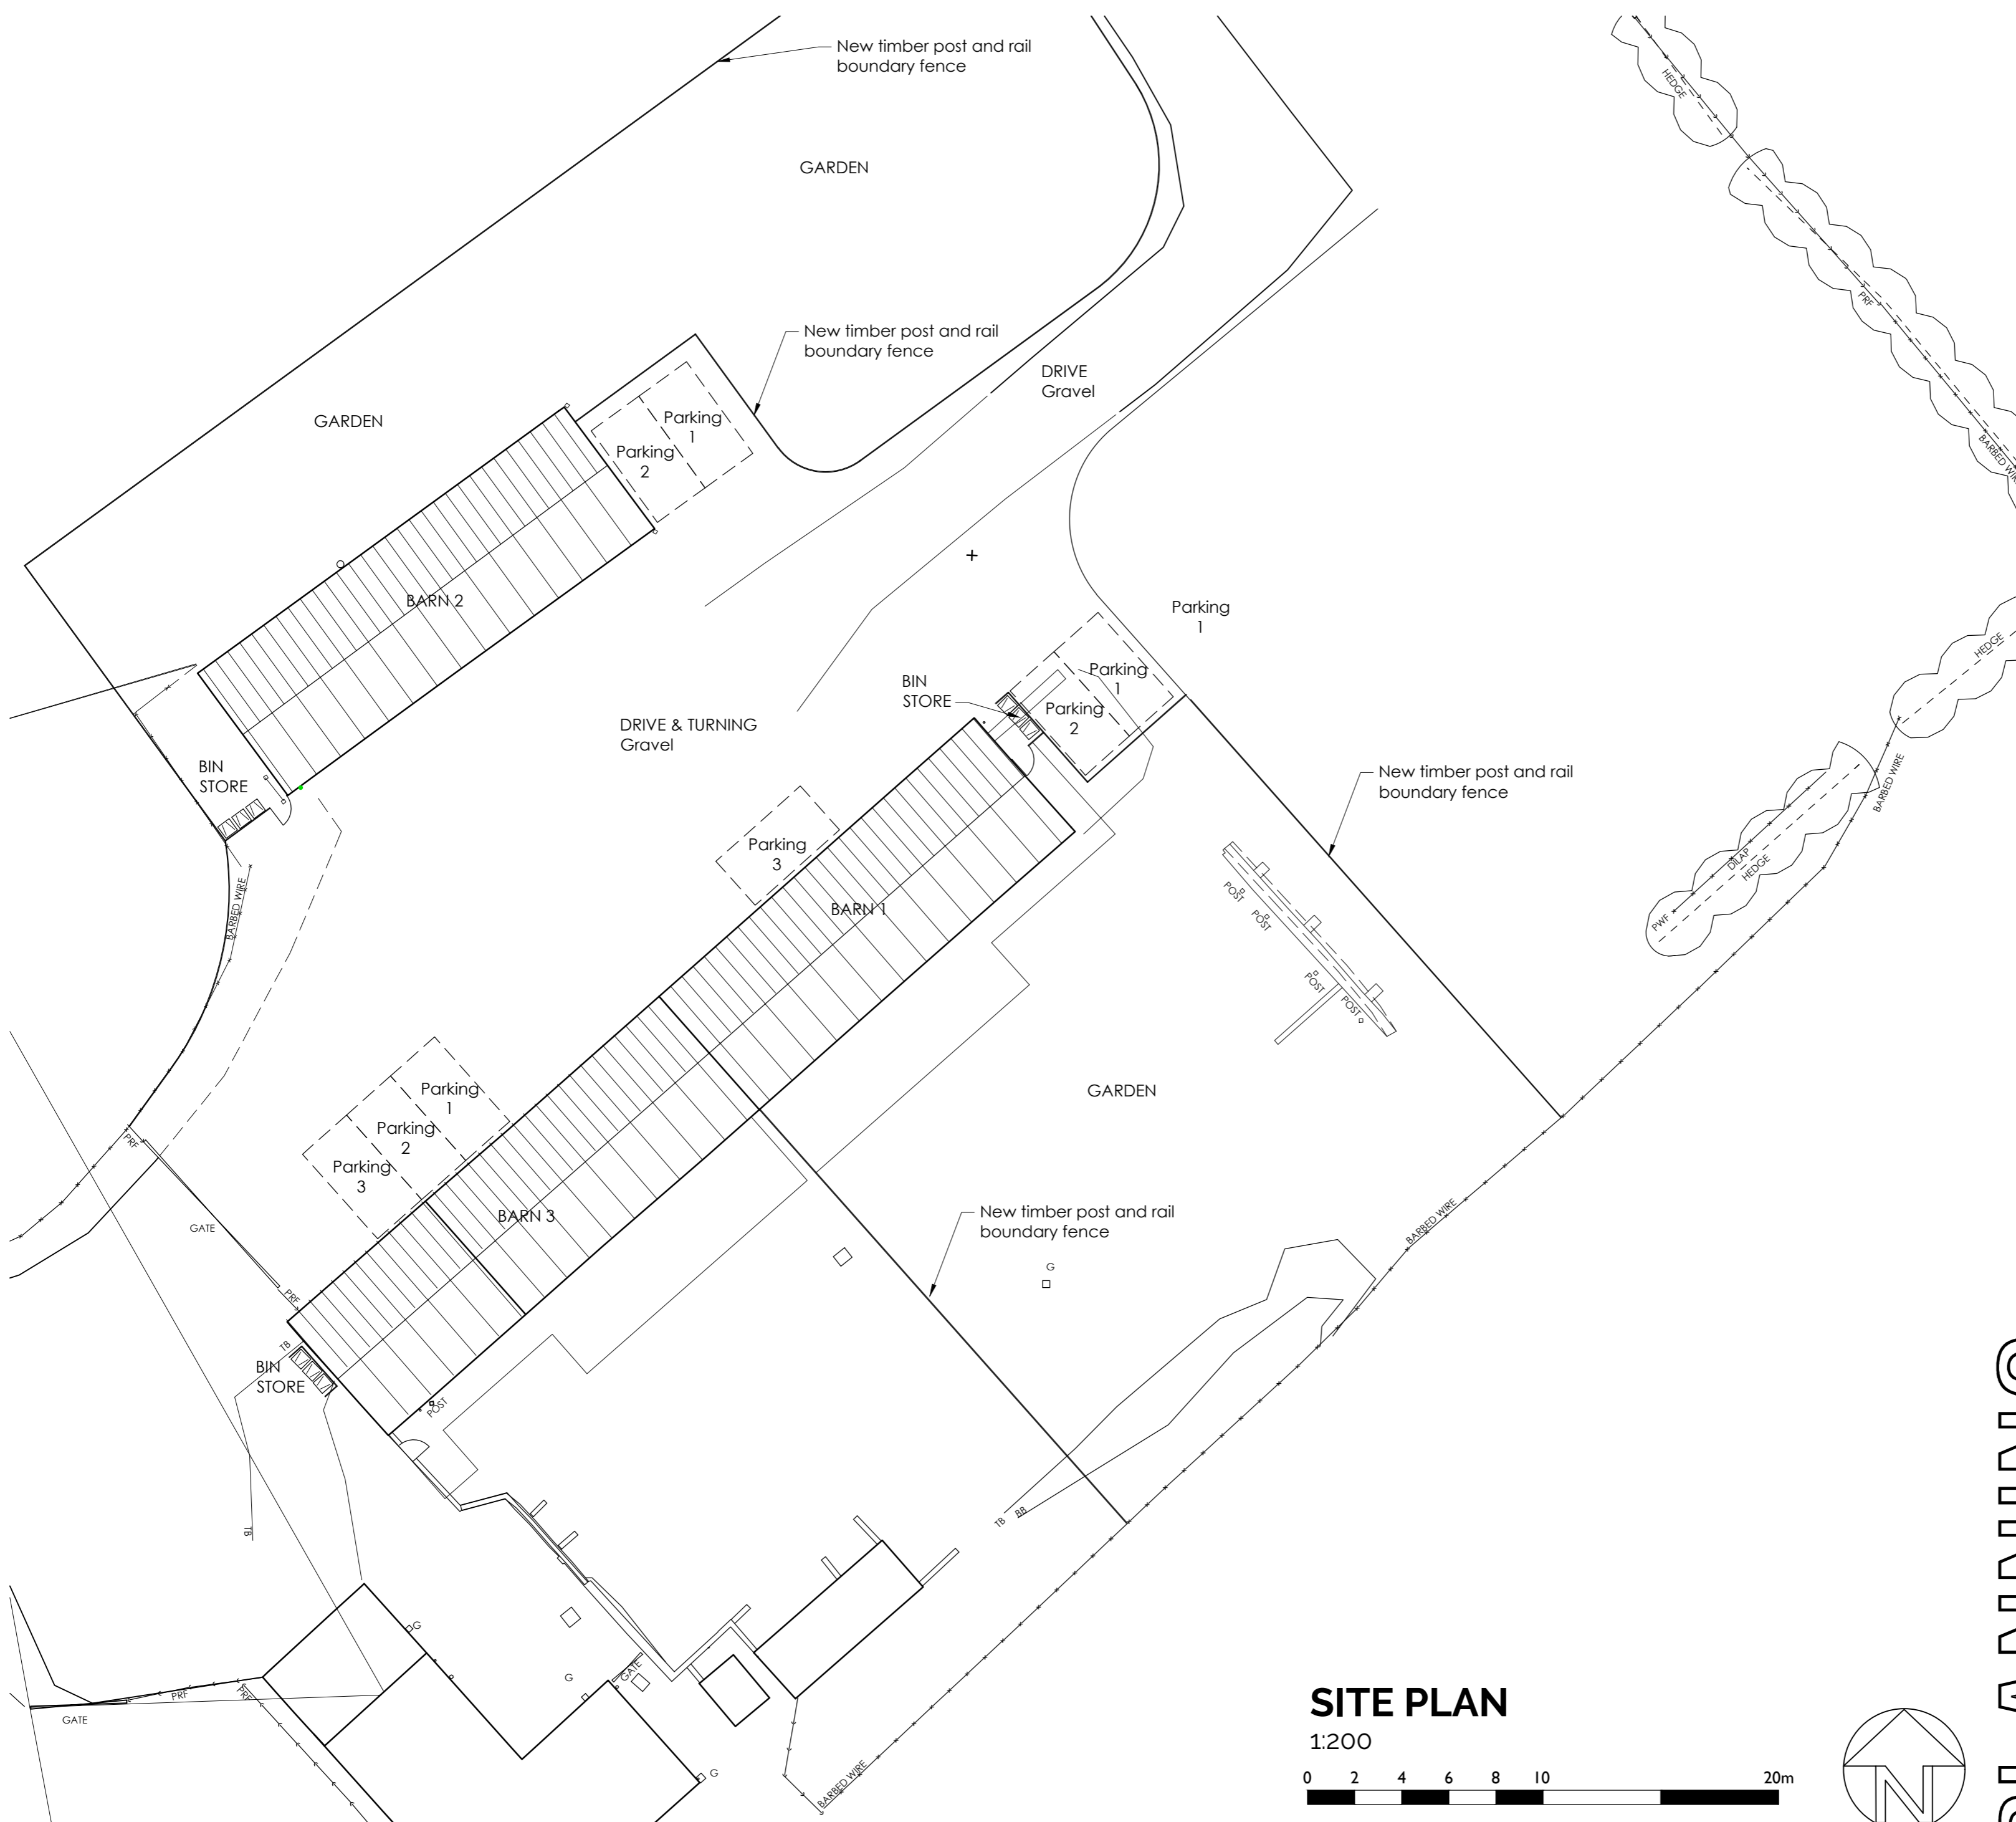

**The Coach House**  
 80 South Road  
 Oundle  
 Peterborough  
 PE8 4BP  
 Tel: 01832 272112  
 Email: mab@paulbancroftarchitects.com  
 Web: www.paulbancroftarchitects.com

Job Title  
**AMERICA FARM**  
**BARN 1, 2 & 3**

Drawing Title  
**PROPOSED SITE PLAN**

Scale [A2]	Date	Drwg. No.	Revision
1:200	Jan 2021	1327-03	B

This drawing shall NOT be scaled other than for planning purposes  
 All dimensions to be verified on site  
 All working dimensions to be taken from site  
 All copyright reserved



**PLANNING**

