




Rev.	Date	Description

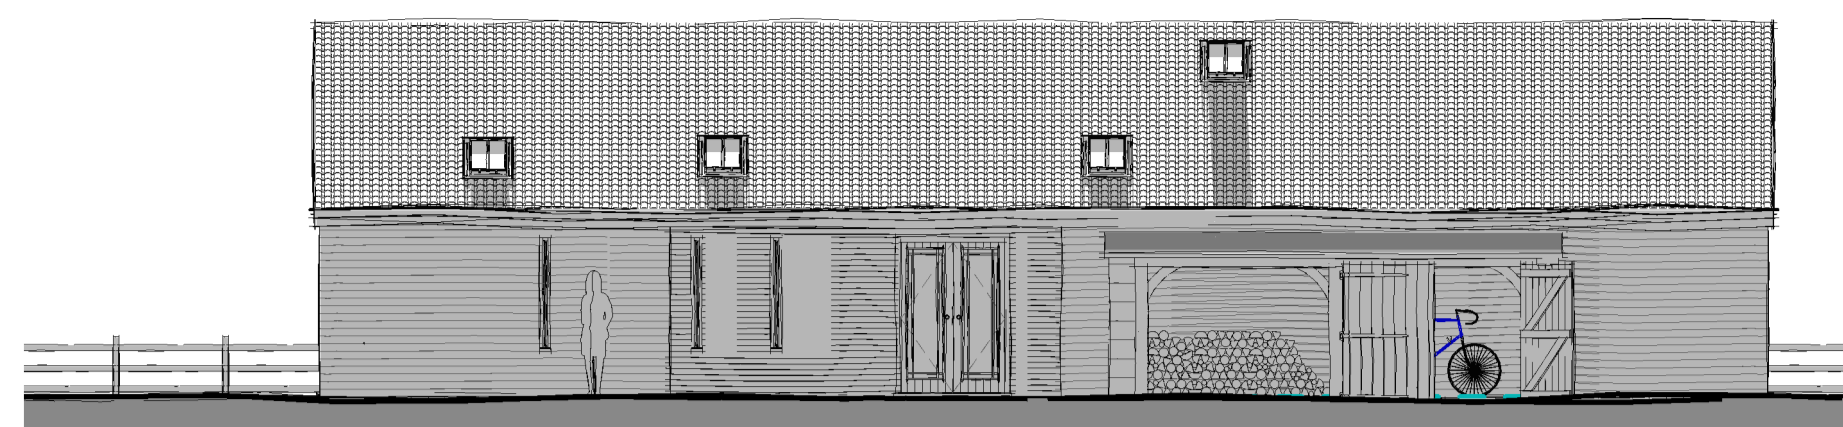


4 North
1 : 100

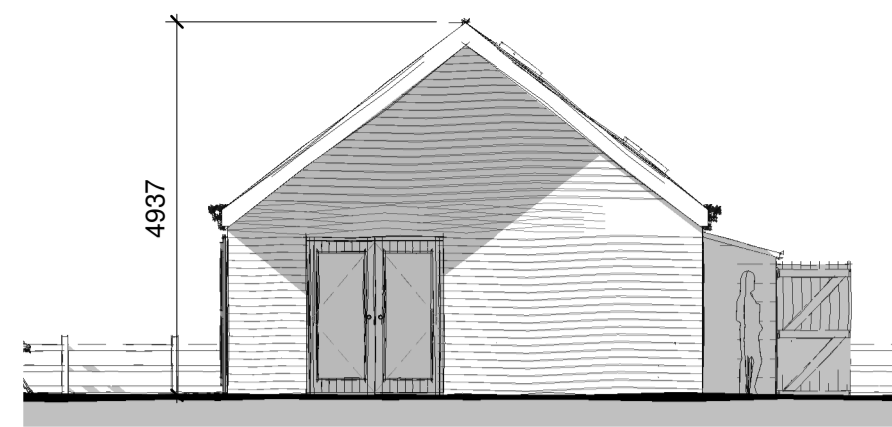


3 East
1 : 100

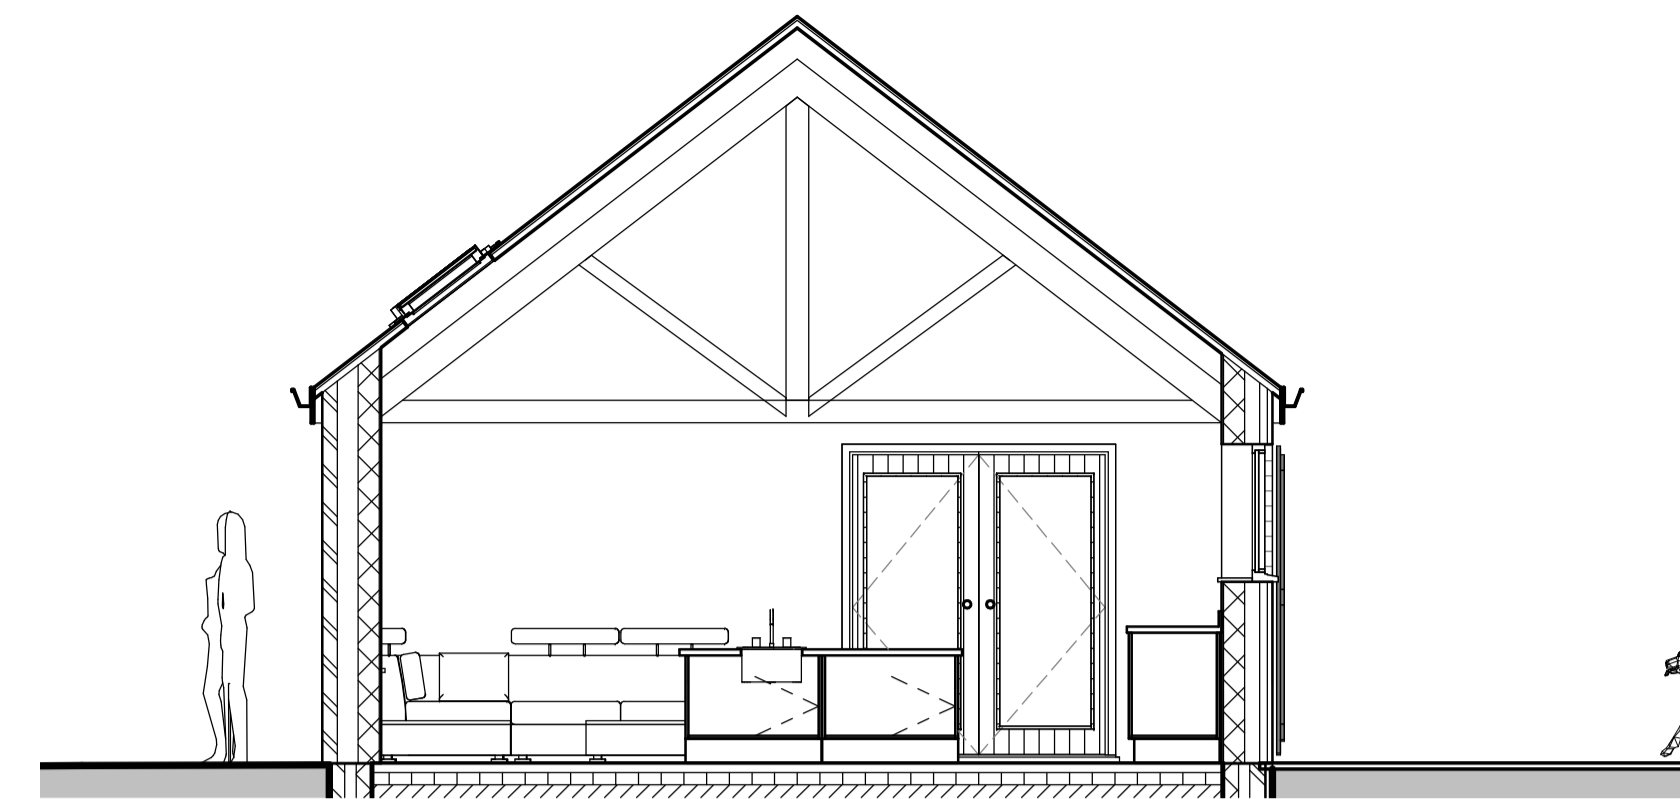


A Section A
1 : 50

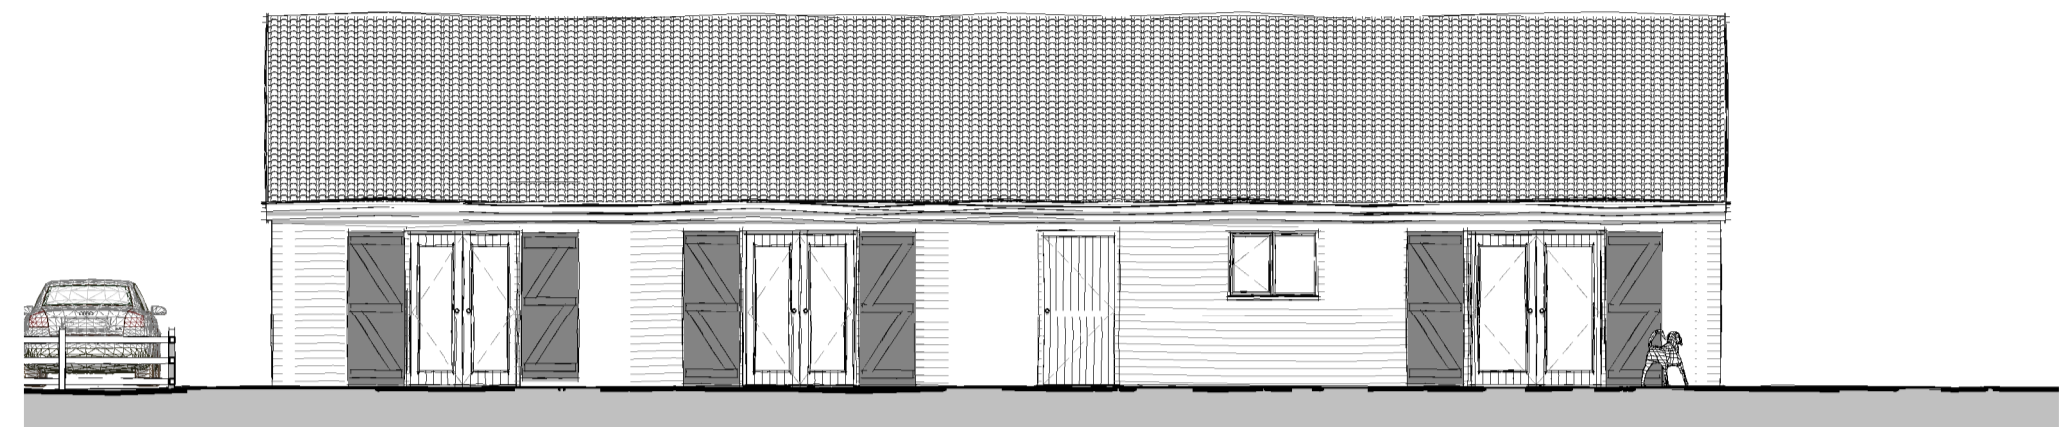


5 South
1 : 100

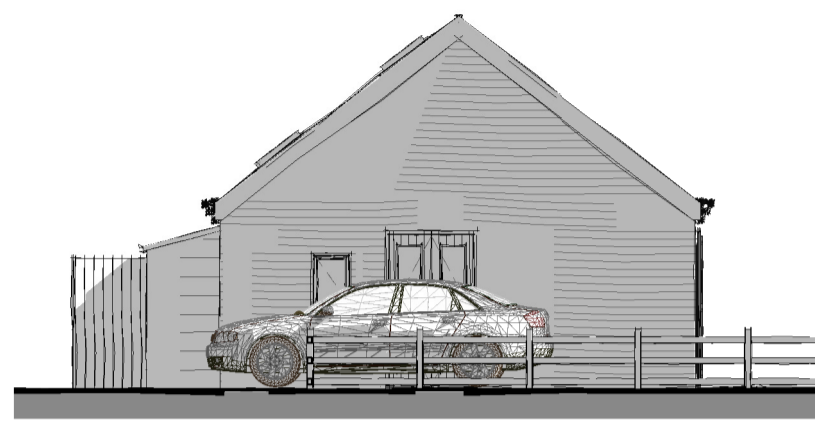


6 West
1 : 100

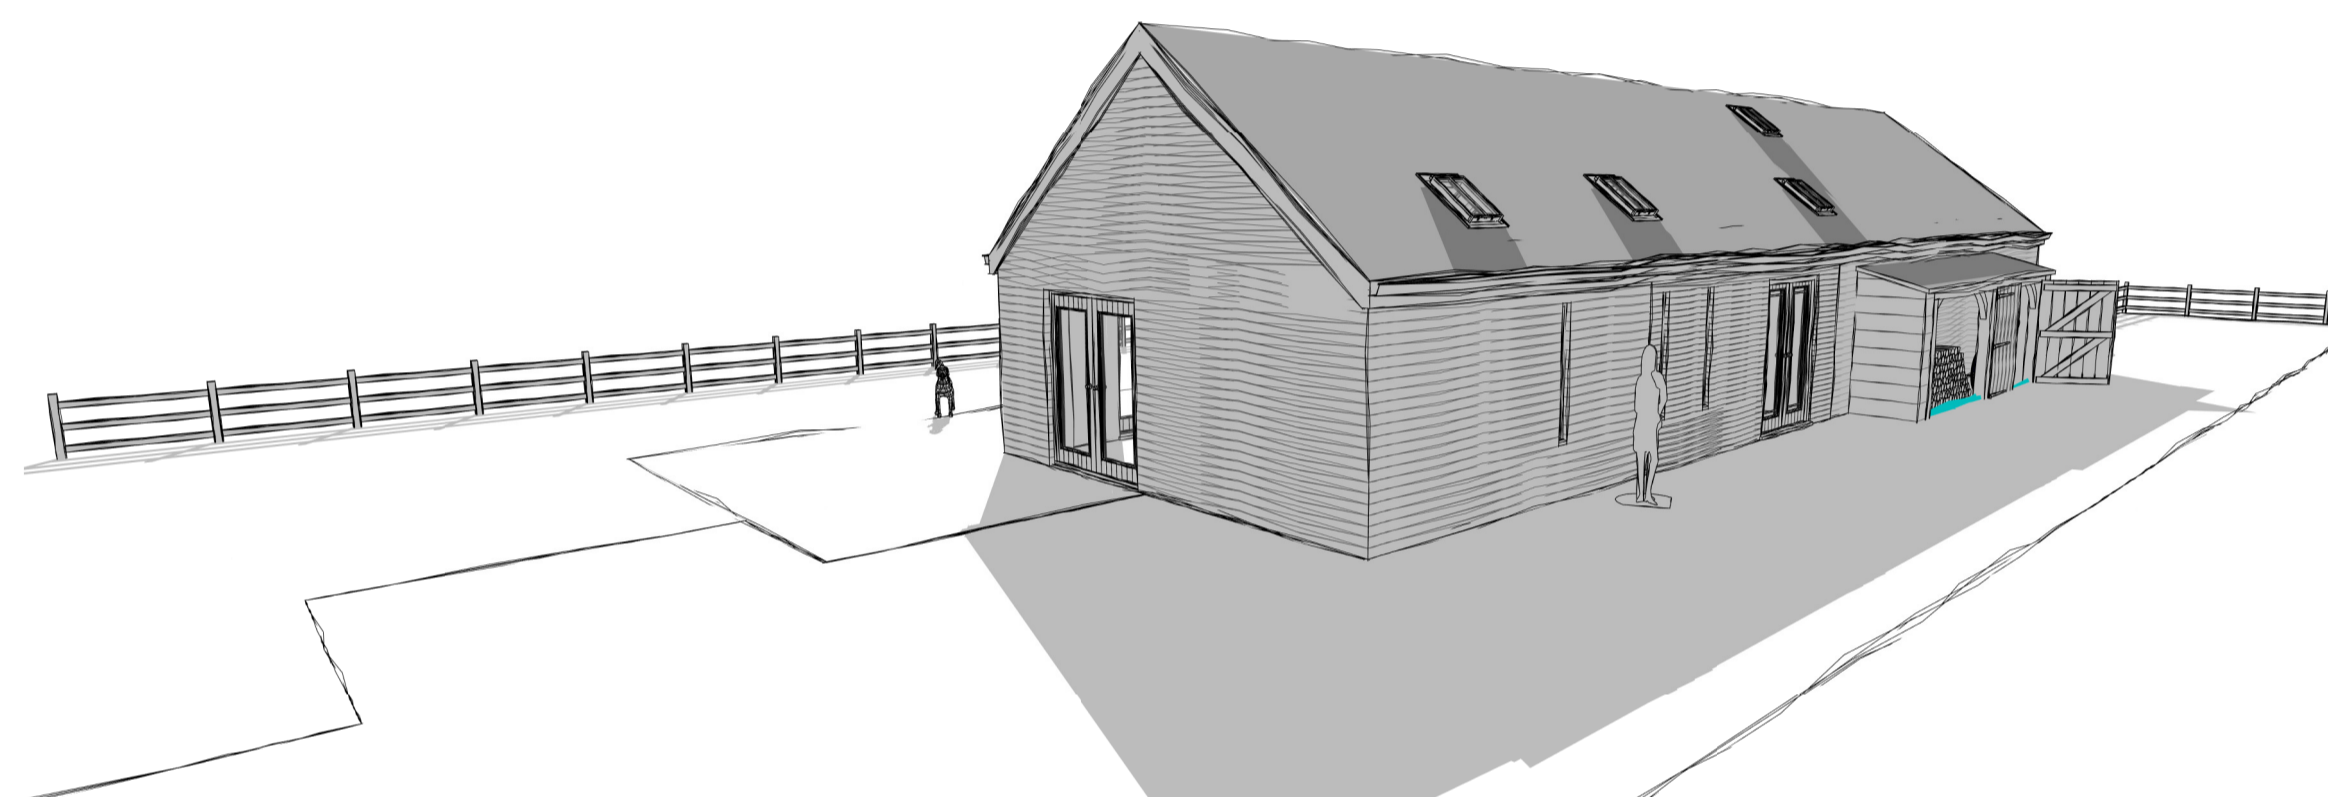

7 3D View 2

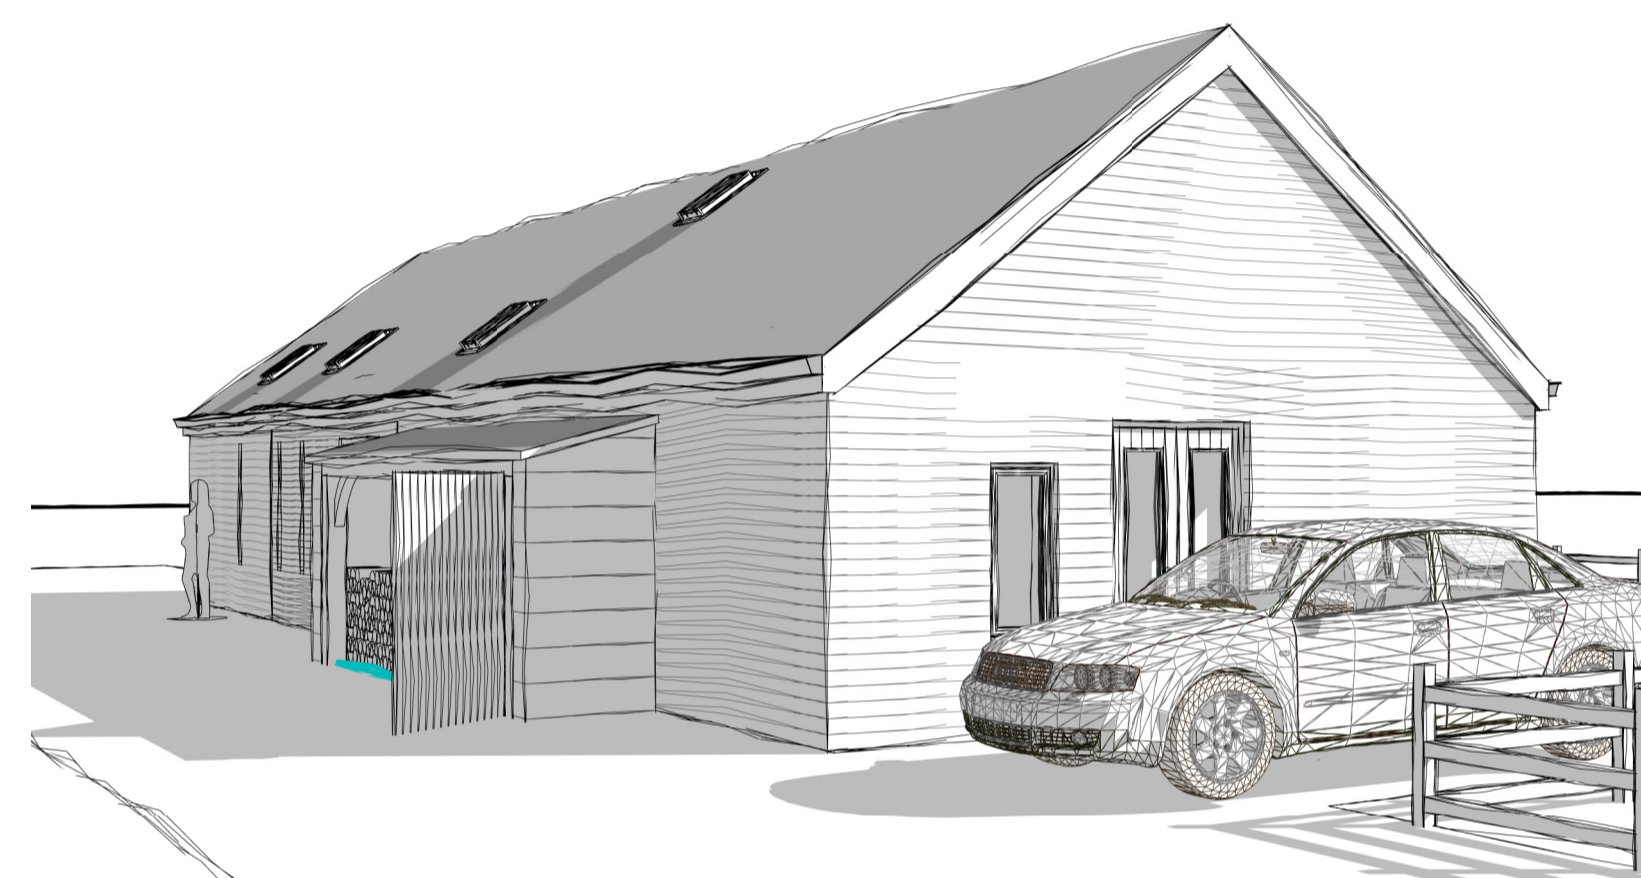

8 3D View 3

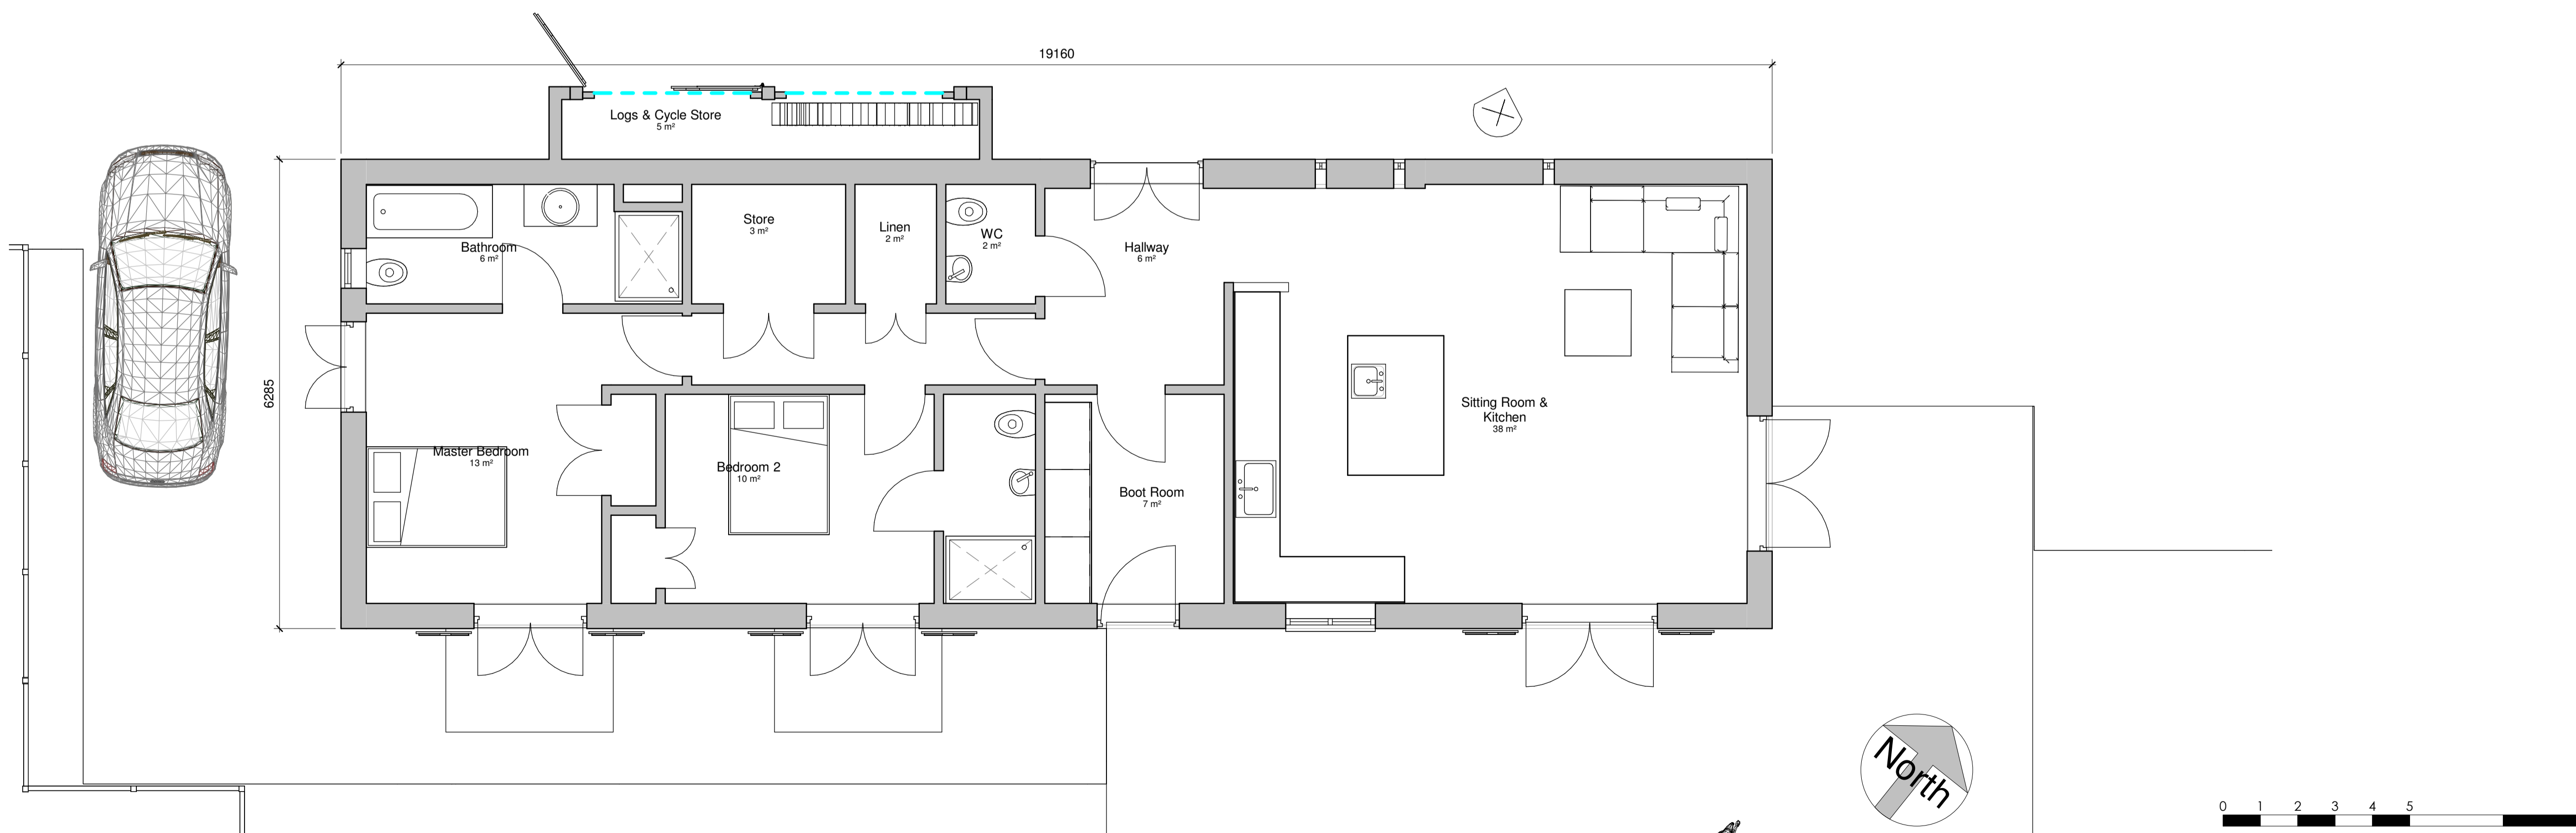

2 Ground Floor Plan
1 : 50



The Coach House
80 South Road
Oundle
Peterborough
PE8 4BP
Tel: 01832 272112
Fax: 01832 274261

Email: mab@paulbancroftarchitects.com
Web: www.paulbancroftarchitects.com

Job Title

America Barn 2

Drawing Title

PROPOSED PLANS & ELEVATIONS, 3D

Scale	Date	Drwg	Revision
As indicated	06/21	1327-10	-

This drawing shall NOT be scaled other than for Planning purposes
All dimensions to be verified on site
All working dimensions to be taken from site
All copyright reserved

