



Rev.	Date	Description

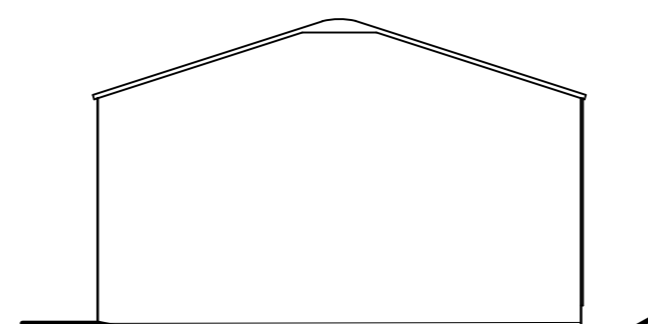


FRONT ELEVATION




SIDE ELEVATION

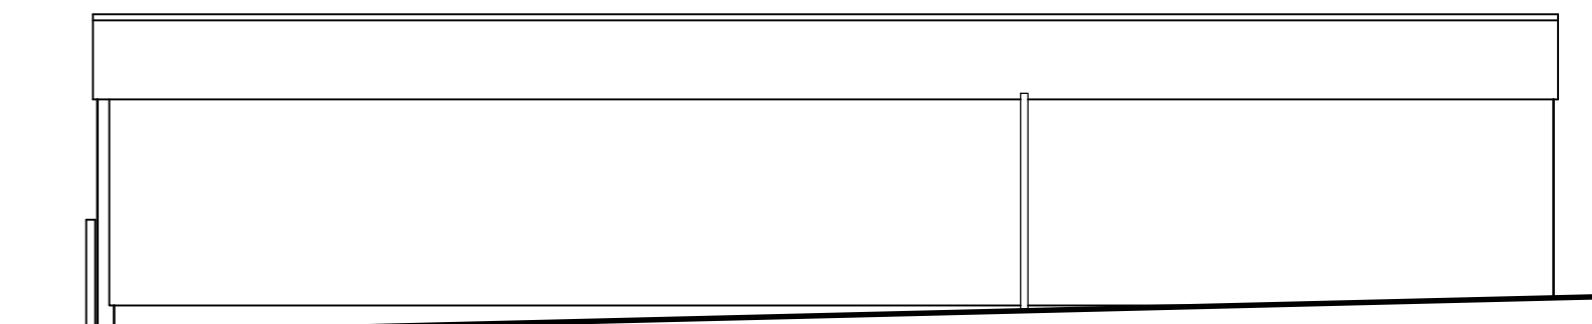



REAR ELEVATION

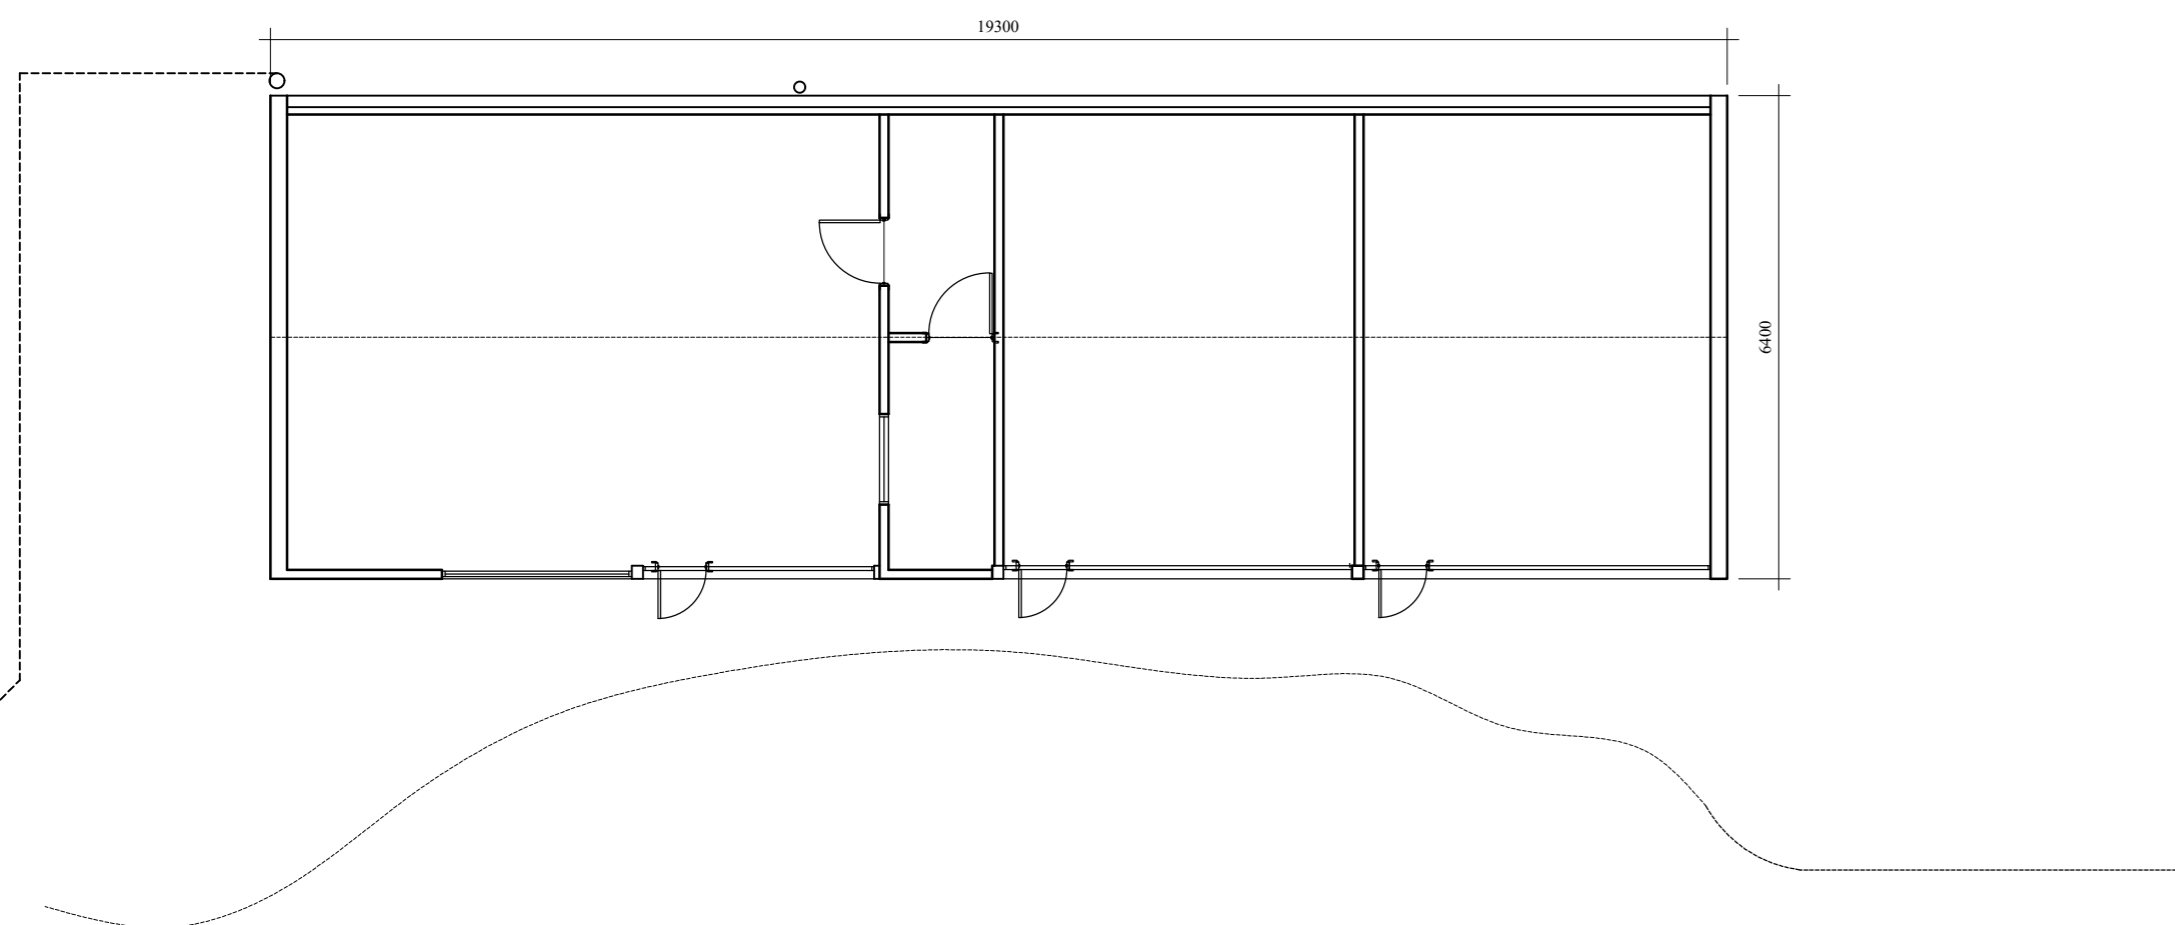

GROUND FLOOR PLAN

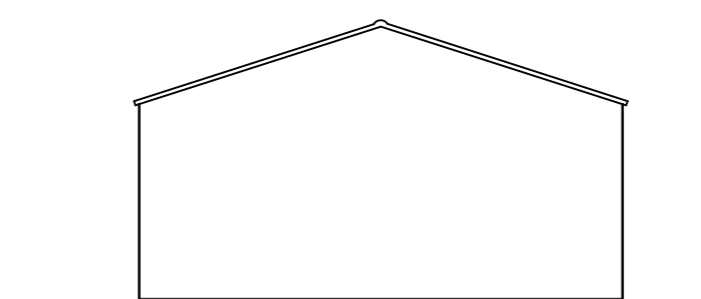

SIDE ELEVATION

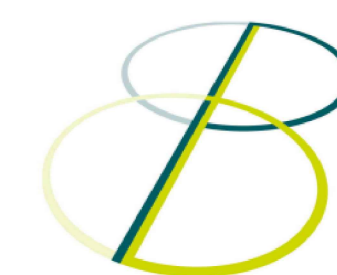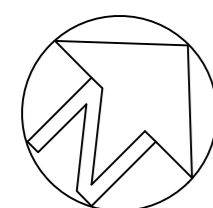

paulbancroft
architects

The Coach House
80 South Road
Oundle
Peterborough
PE8 4BP
Tel: 01832 272112
Fax: 01832 274261

Email: enquiries@paulbancroftarchitects.com
Web: www.paulbancroftarchitects.com

Job Title
AMERICA BARN 2

Drawing Title
SURVEY DRAWING

Scale	Date	Drwg. No.	Revision
1:100	02/2017	1327-07	

This drawing shall NOT be scaled other than for planning purposes
All dimensions to be verified on site
All working dimensions to be taken from site
All copyright reserved

