





Front Elevation

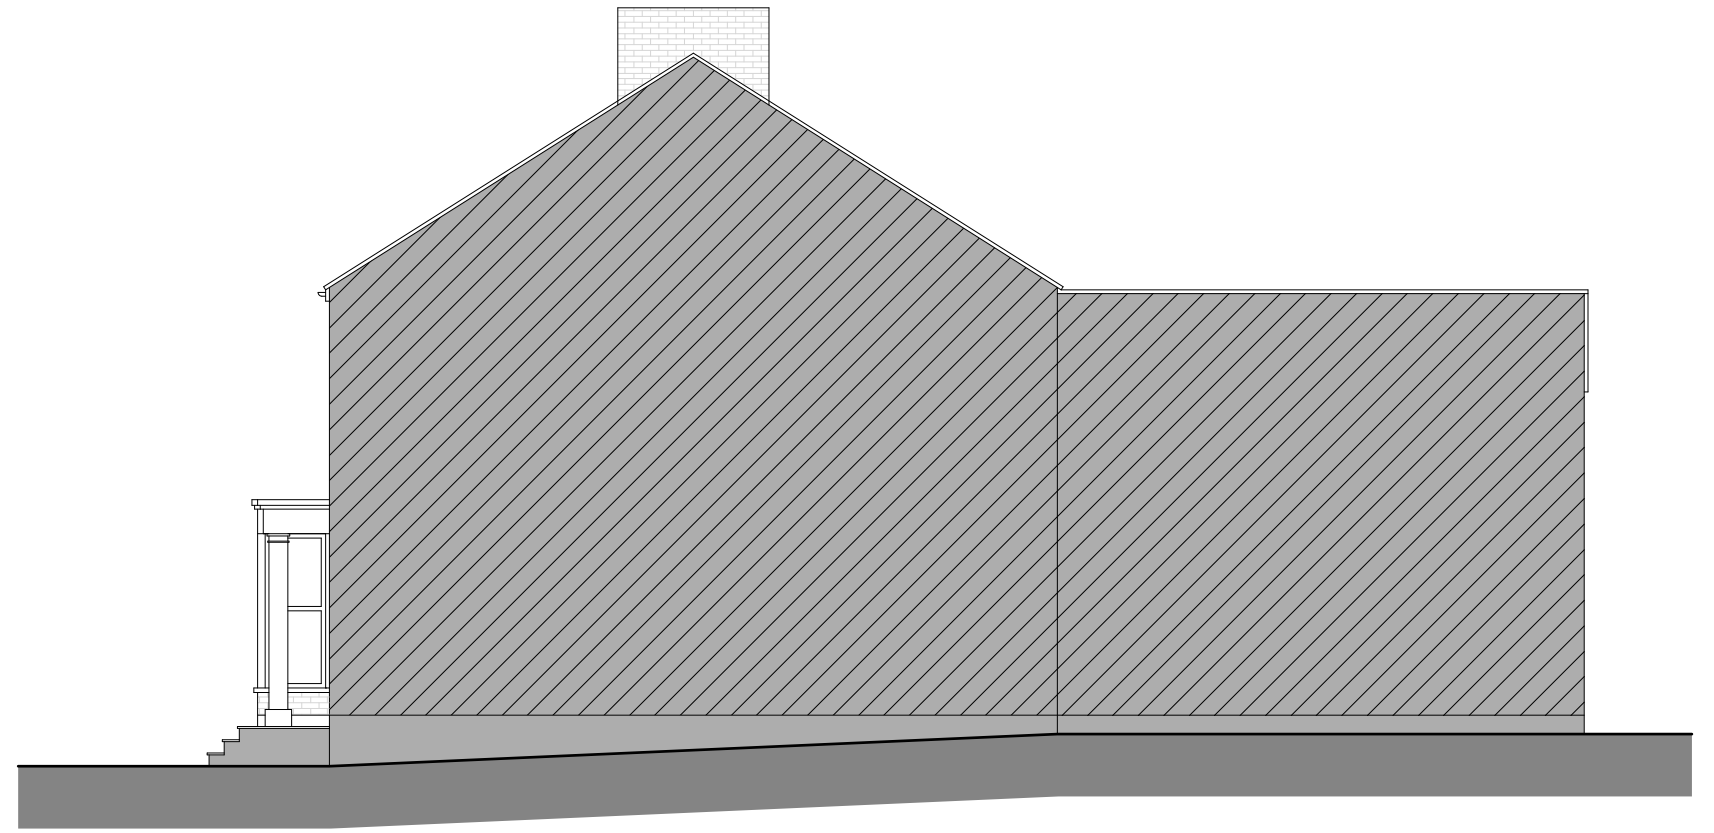

Side Sectional Elevation

- General Notes:
- All contents copyright.
 - Do not scale.
 - Based on survey by others.
 - Contractor to verify all dimensions on site.
 - Read in conjunction with all relevant Consultant's & Supplier's information.
 - Report any discrepancies to the AN-DS Ltd

North - Indicative Only

 

Rev: A Issued for planning Description: 08.06.21 Date:

Client Afraz Naqvi			
Project Name 124 Coltman Street, Hull, HU3 2SF			
Drawing Title Existing and Proposed Elevations			
Project No: ANO1	Drawing No: P006	Revision A	Date: June 2021
Scale: 1:100@A3	Drawn By: AN	Status Planning	



www.ands.com
Afraaz@an-ds.com
+44 (0) 7946208232