






Existing Front Elevation
Scale 1:50

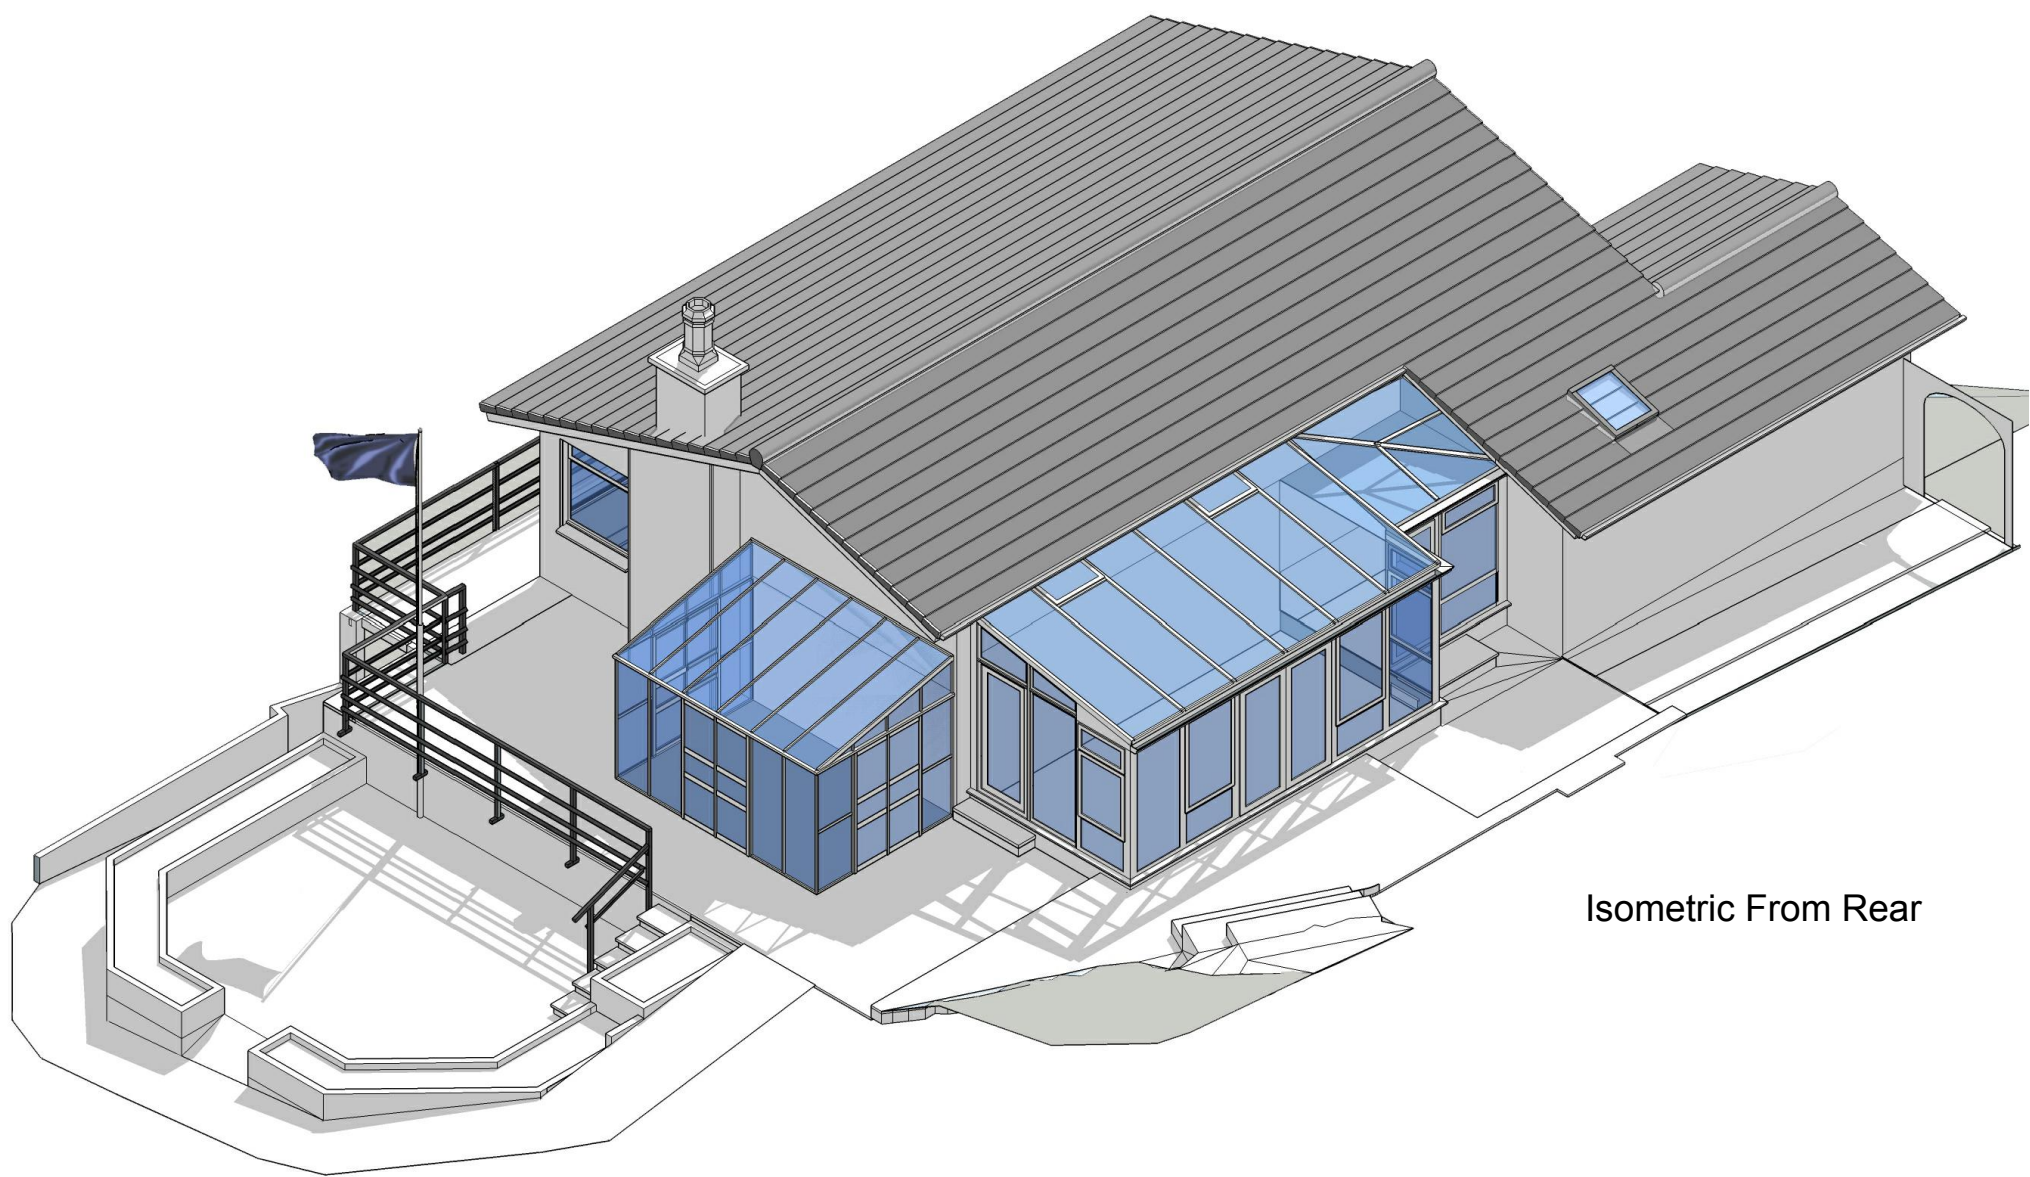


Isometric From Rear

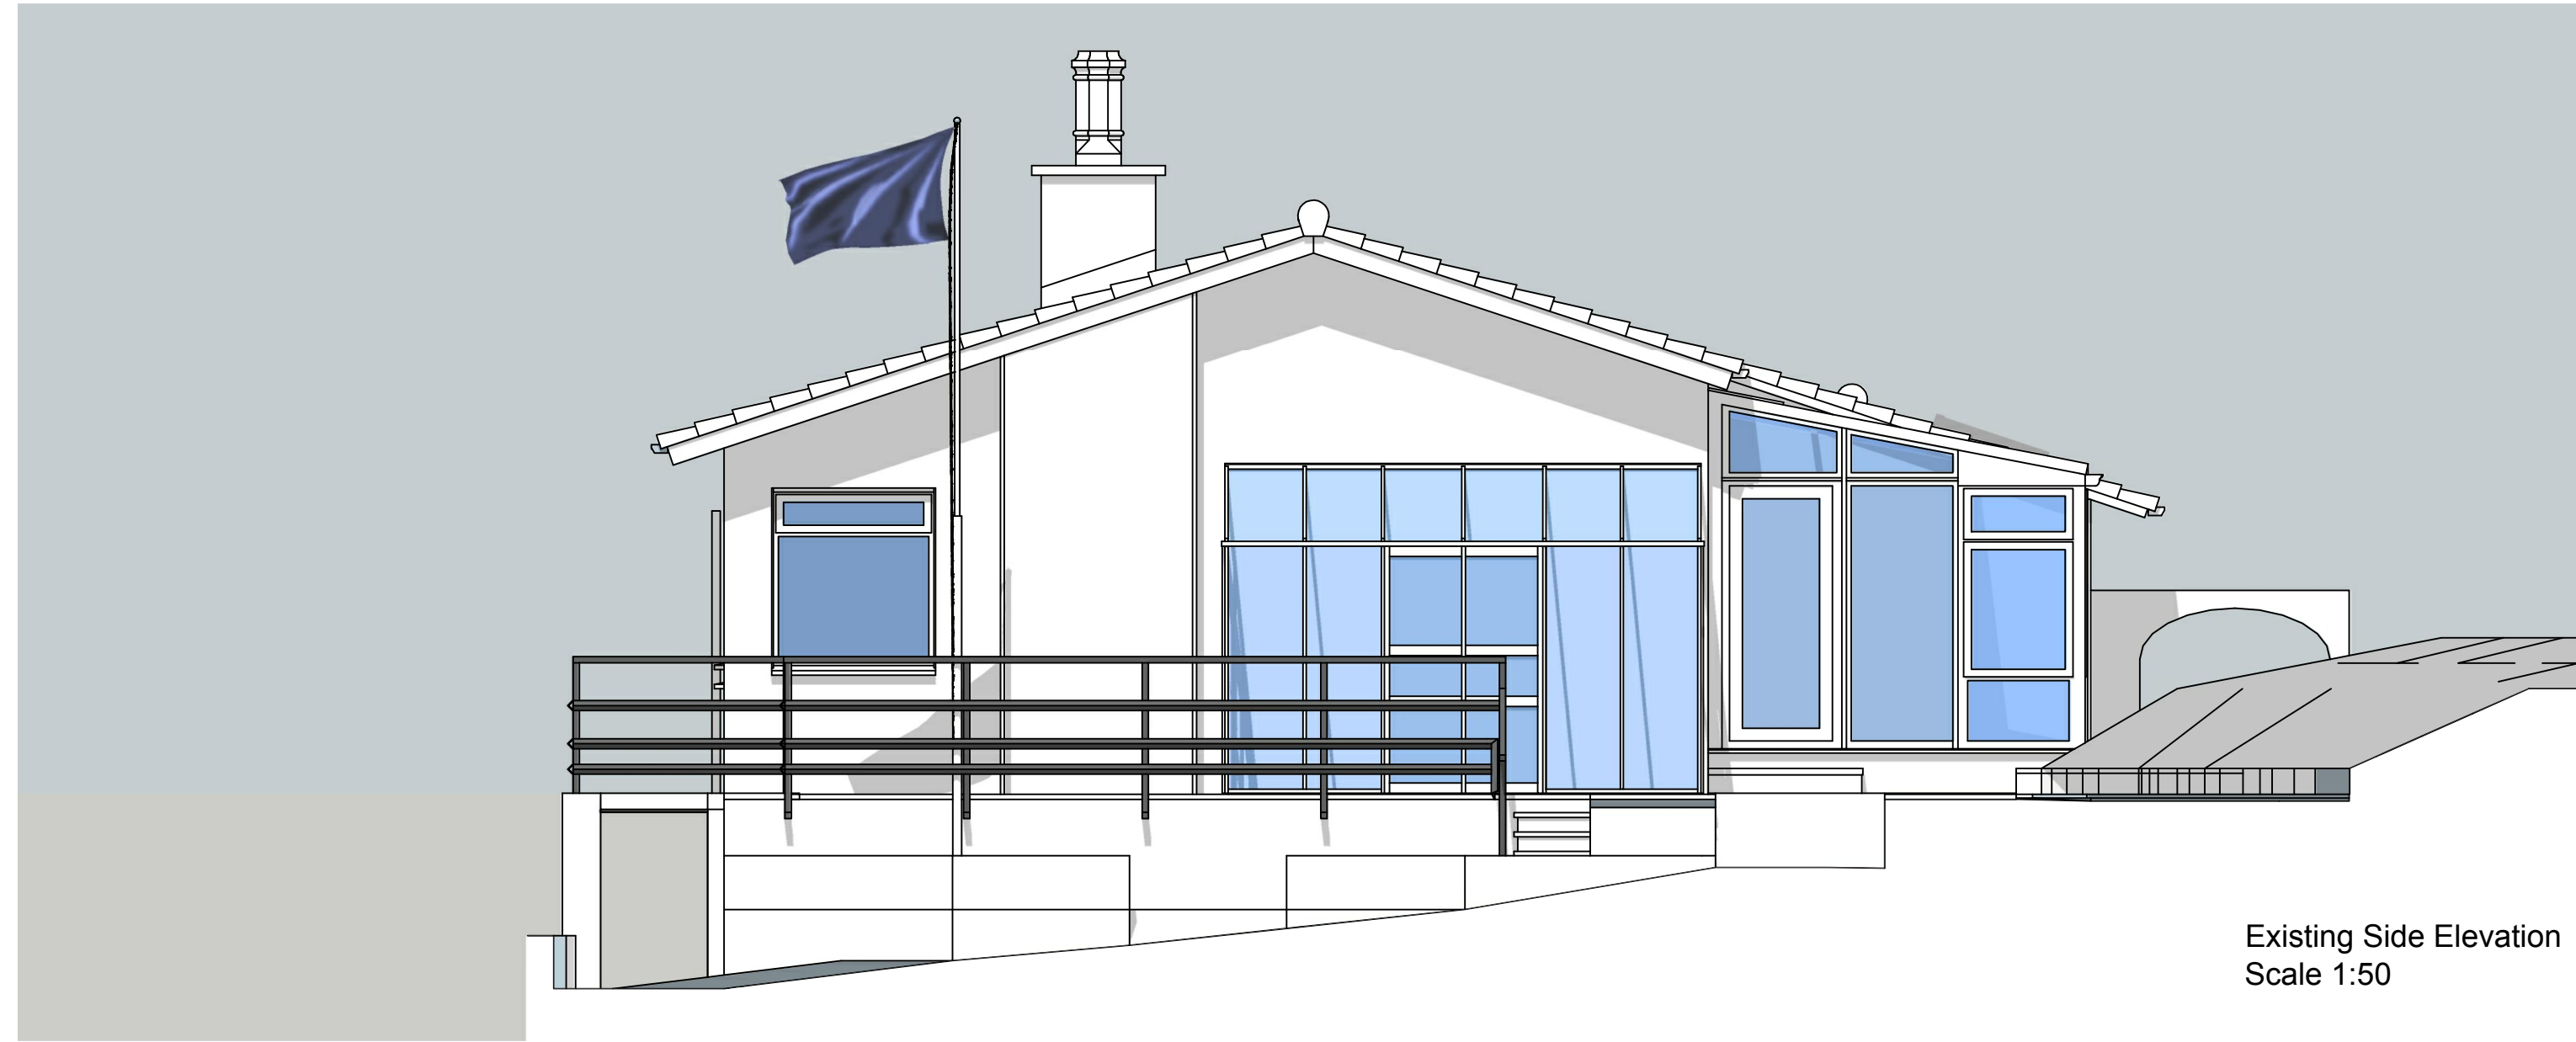

Existing Side Elevation
Scale 1:50

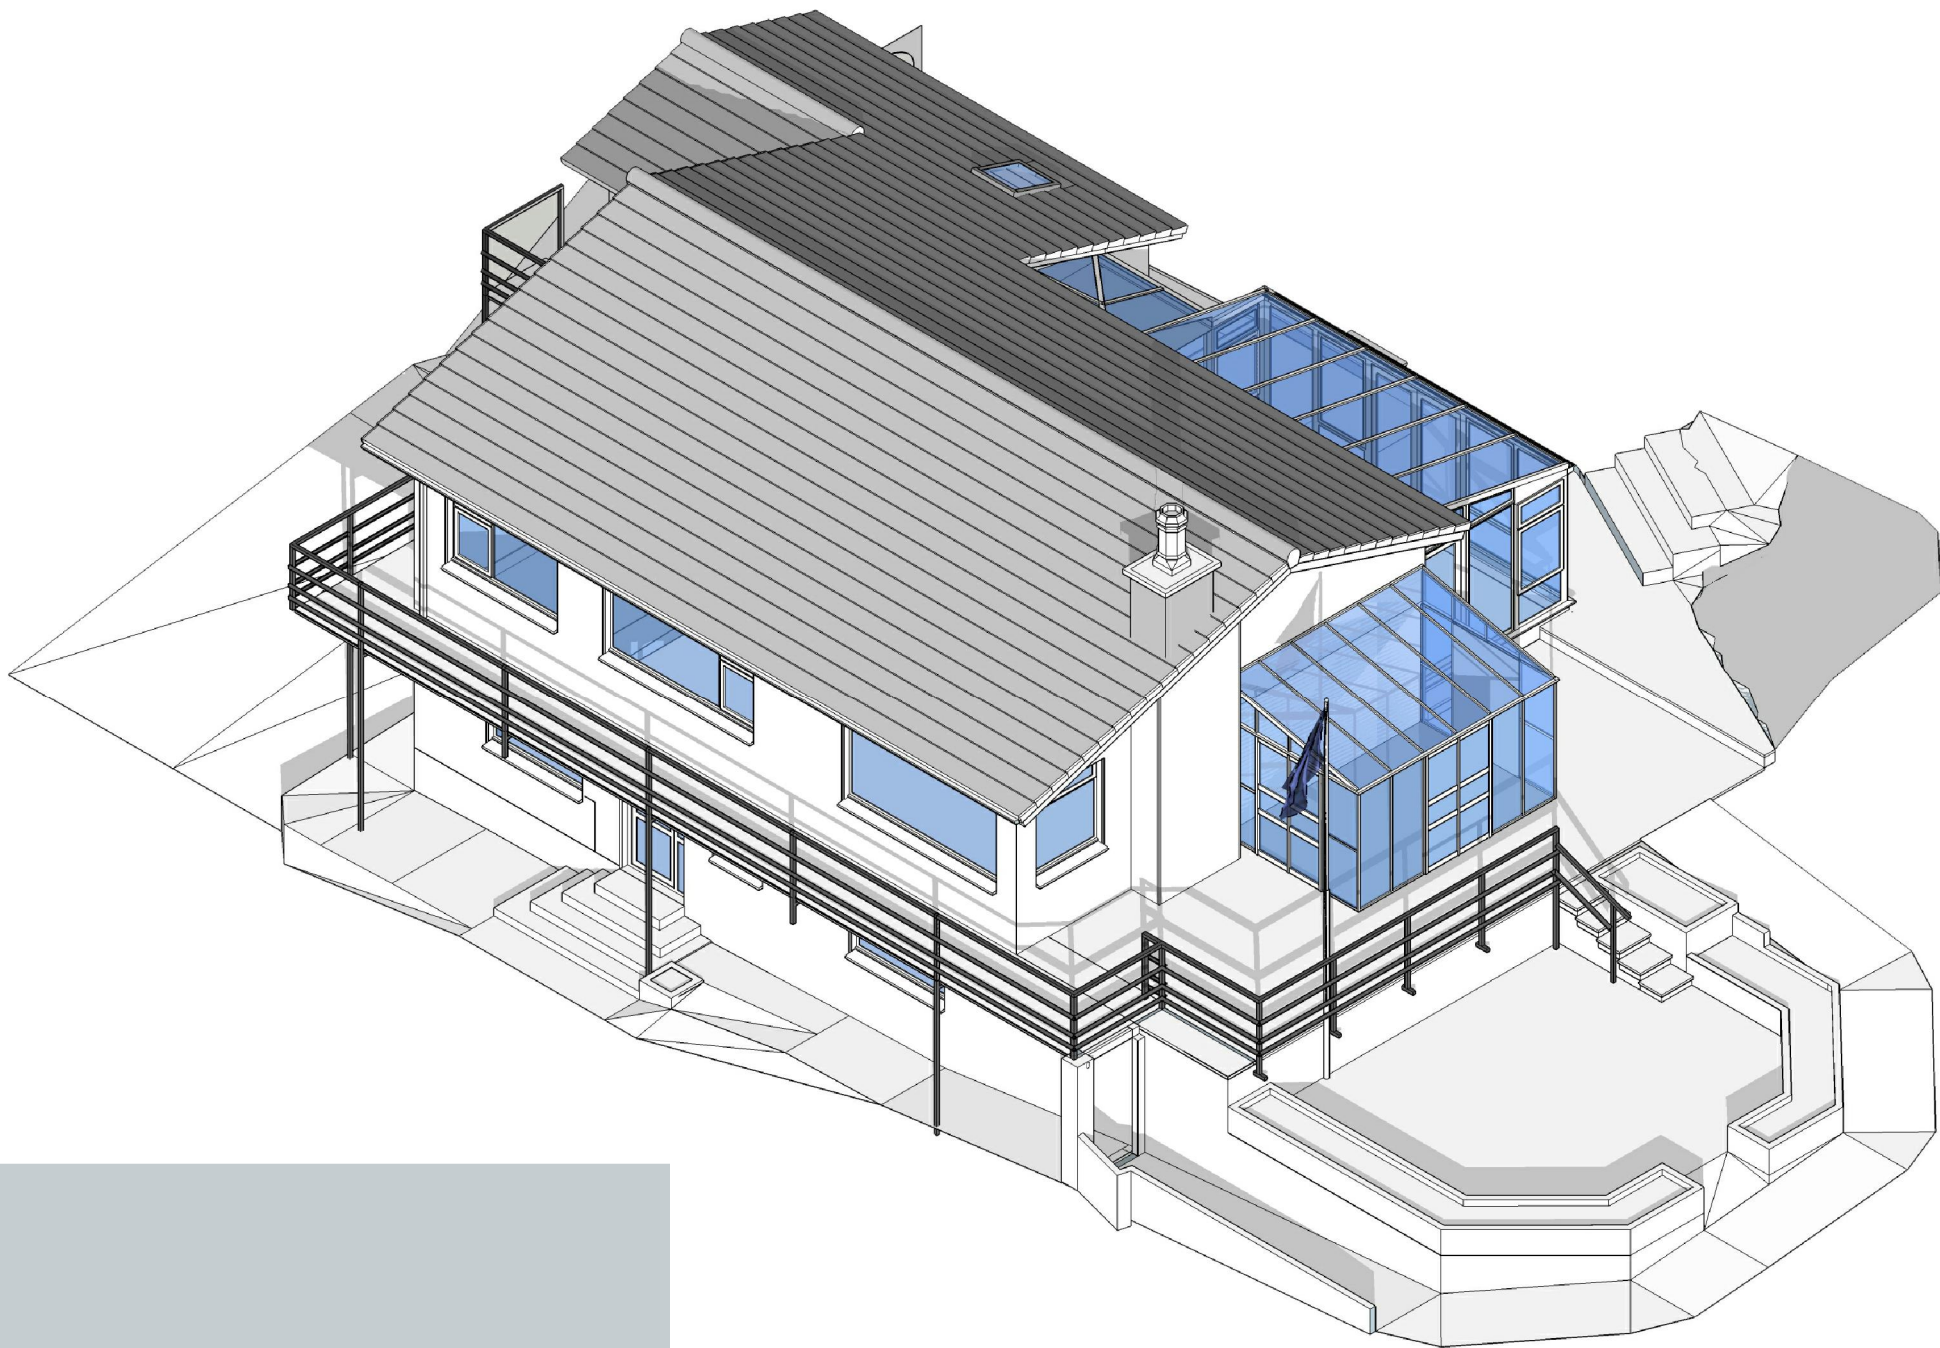


Isometric From Front

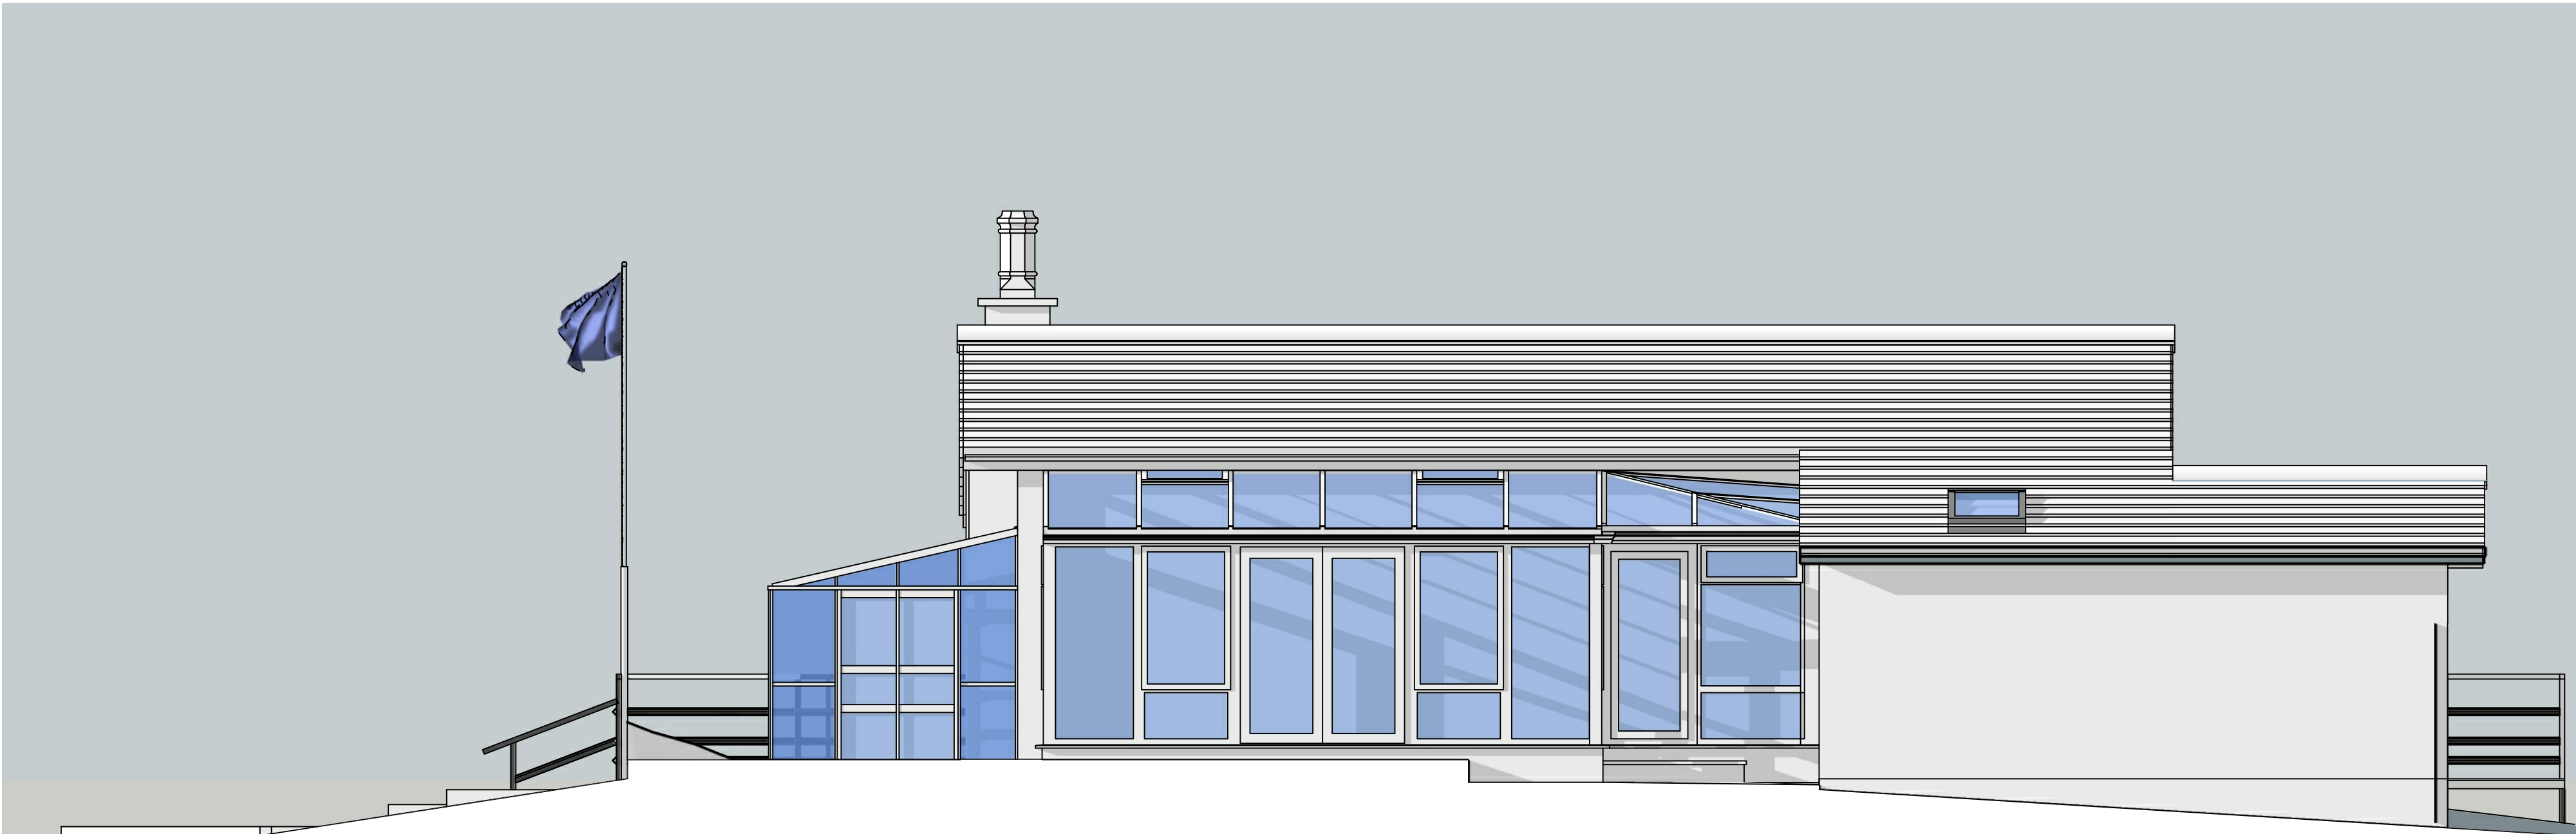

Existing Rear Elevation
Scale 1:50

REVISION	DESCRIPTION	DATE
-	-	-
-	-	-
-	-	-
-	-	-
-	-	-
-	-	-
-	-	-

 

SUITE 1-01, CUSTOM HOUSE,
CUSTOM HOUSE PLACE,
GREENOCK, PA15 1EQ
e info@nicholsonmcshane.co.uk
t 01475 325025
w nicholsonmcshane.co.uk

CLIENT	PLANNING
PROJECT TITLE	Proposed Extension & Conversion of Conservatory
PROJECT ADDRESS	8 Commoncraig Place, Inverkip, PA16 0BE
DRAWING TITLE	Existing Elevations and Basic Models
DRAWING STATUS	INFORMATION
DRAWING NUMBER	20068_D_02
SCALE	1:50
DATE	11.06.21
DRAWN BY	PMcS
CHECKED BY	-



NICHOLSON MCSHANE ARCHITECTS IS THE TRADING NAME OF NICHOLSON MCSHANE CHARTERED ARCHITECTS LTD. COPYRIGHT RESERVED