




REVISION	DESCRIPTION	DATE
-	-	-
-	-	-
-	-	-
-	-	-

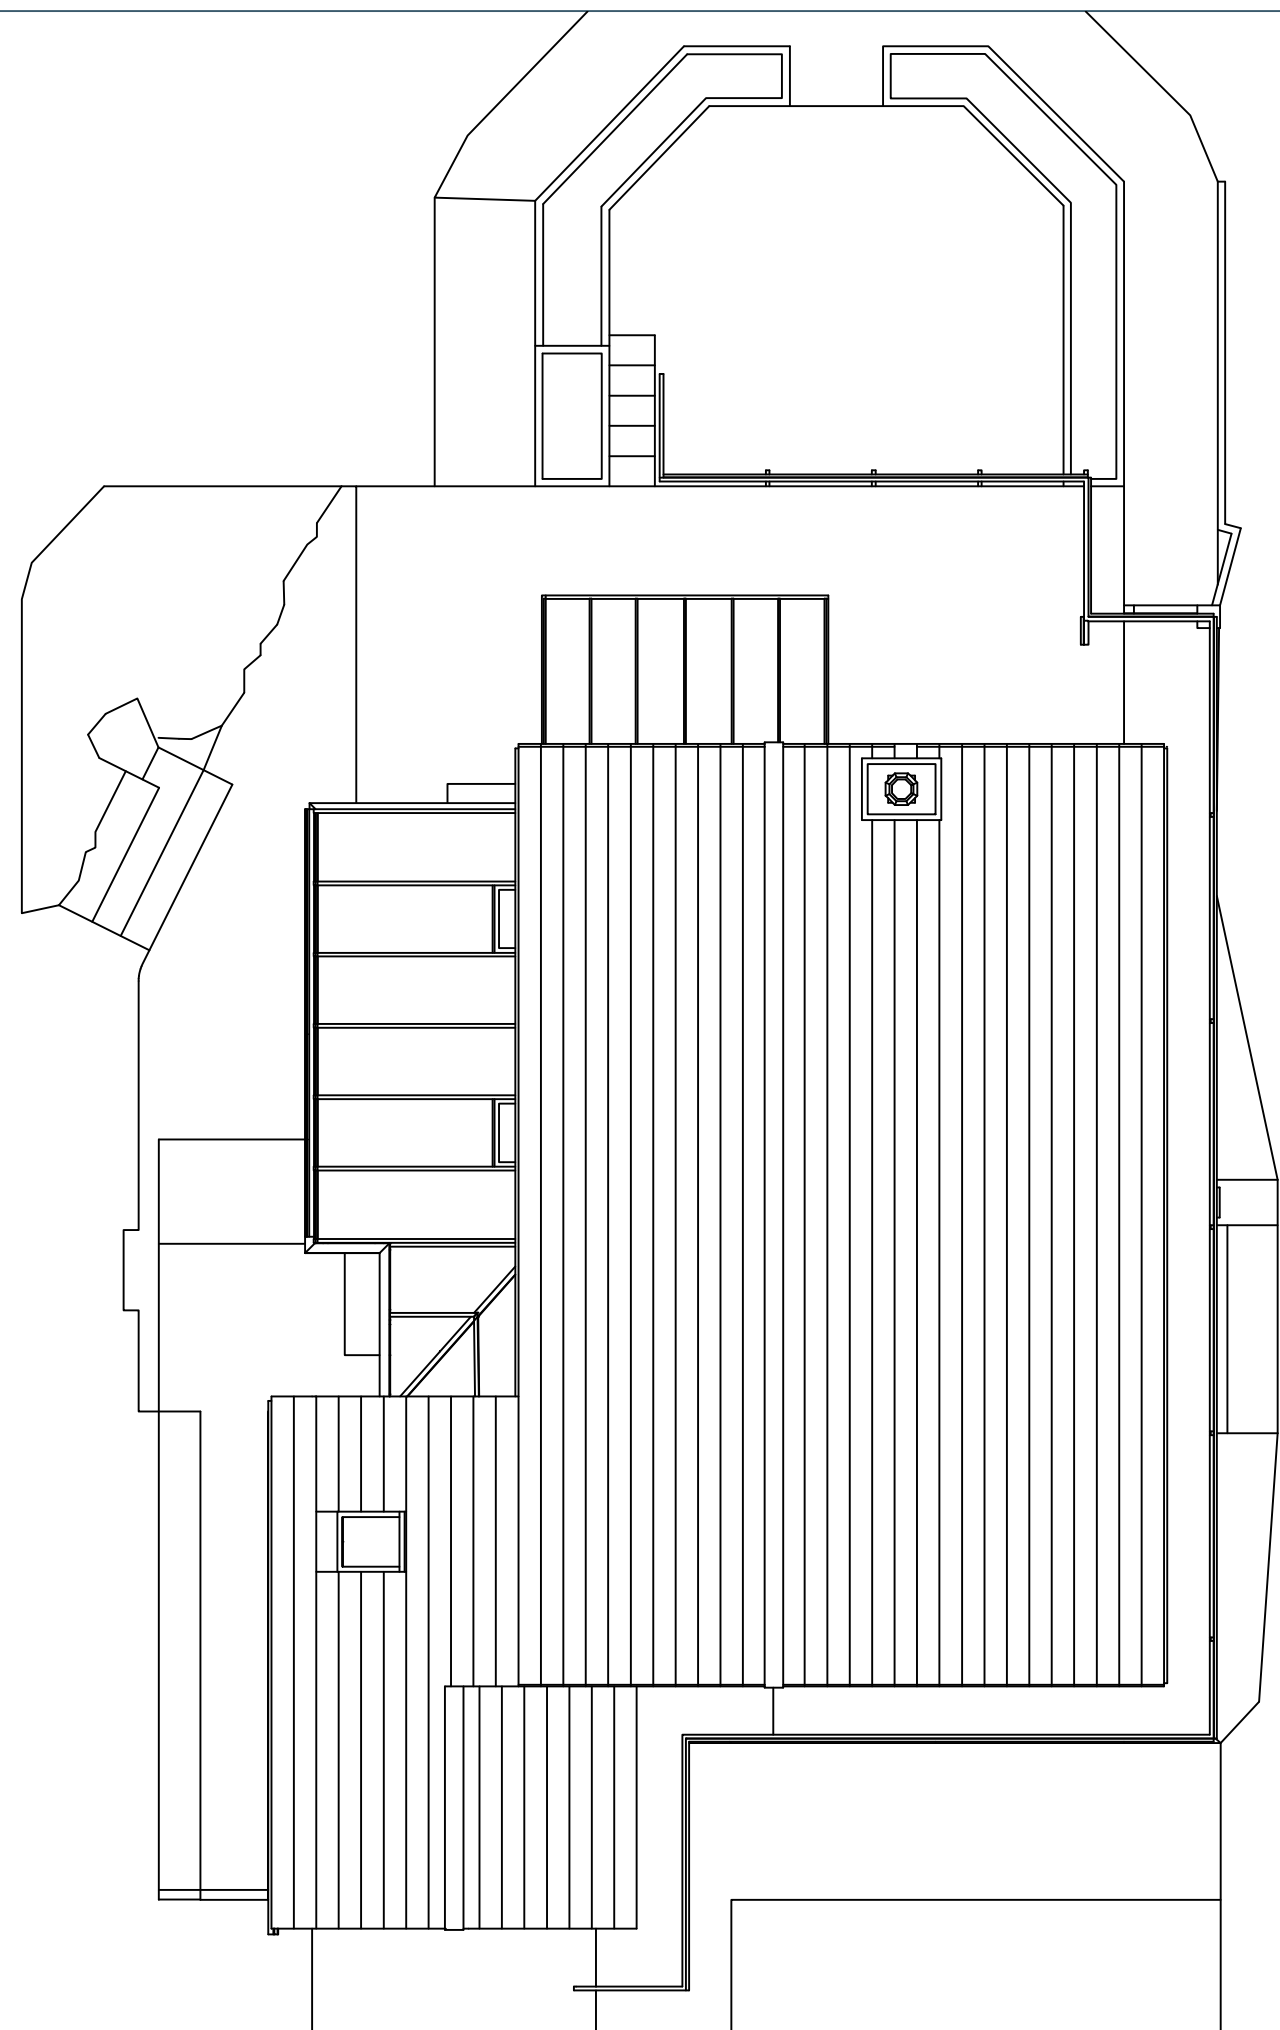


Existing Roof Plan
Scale 1:100

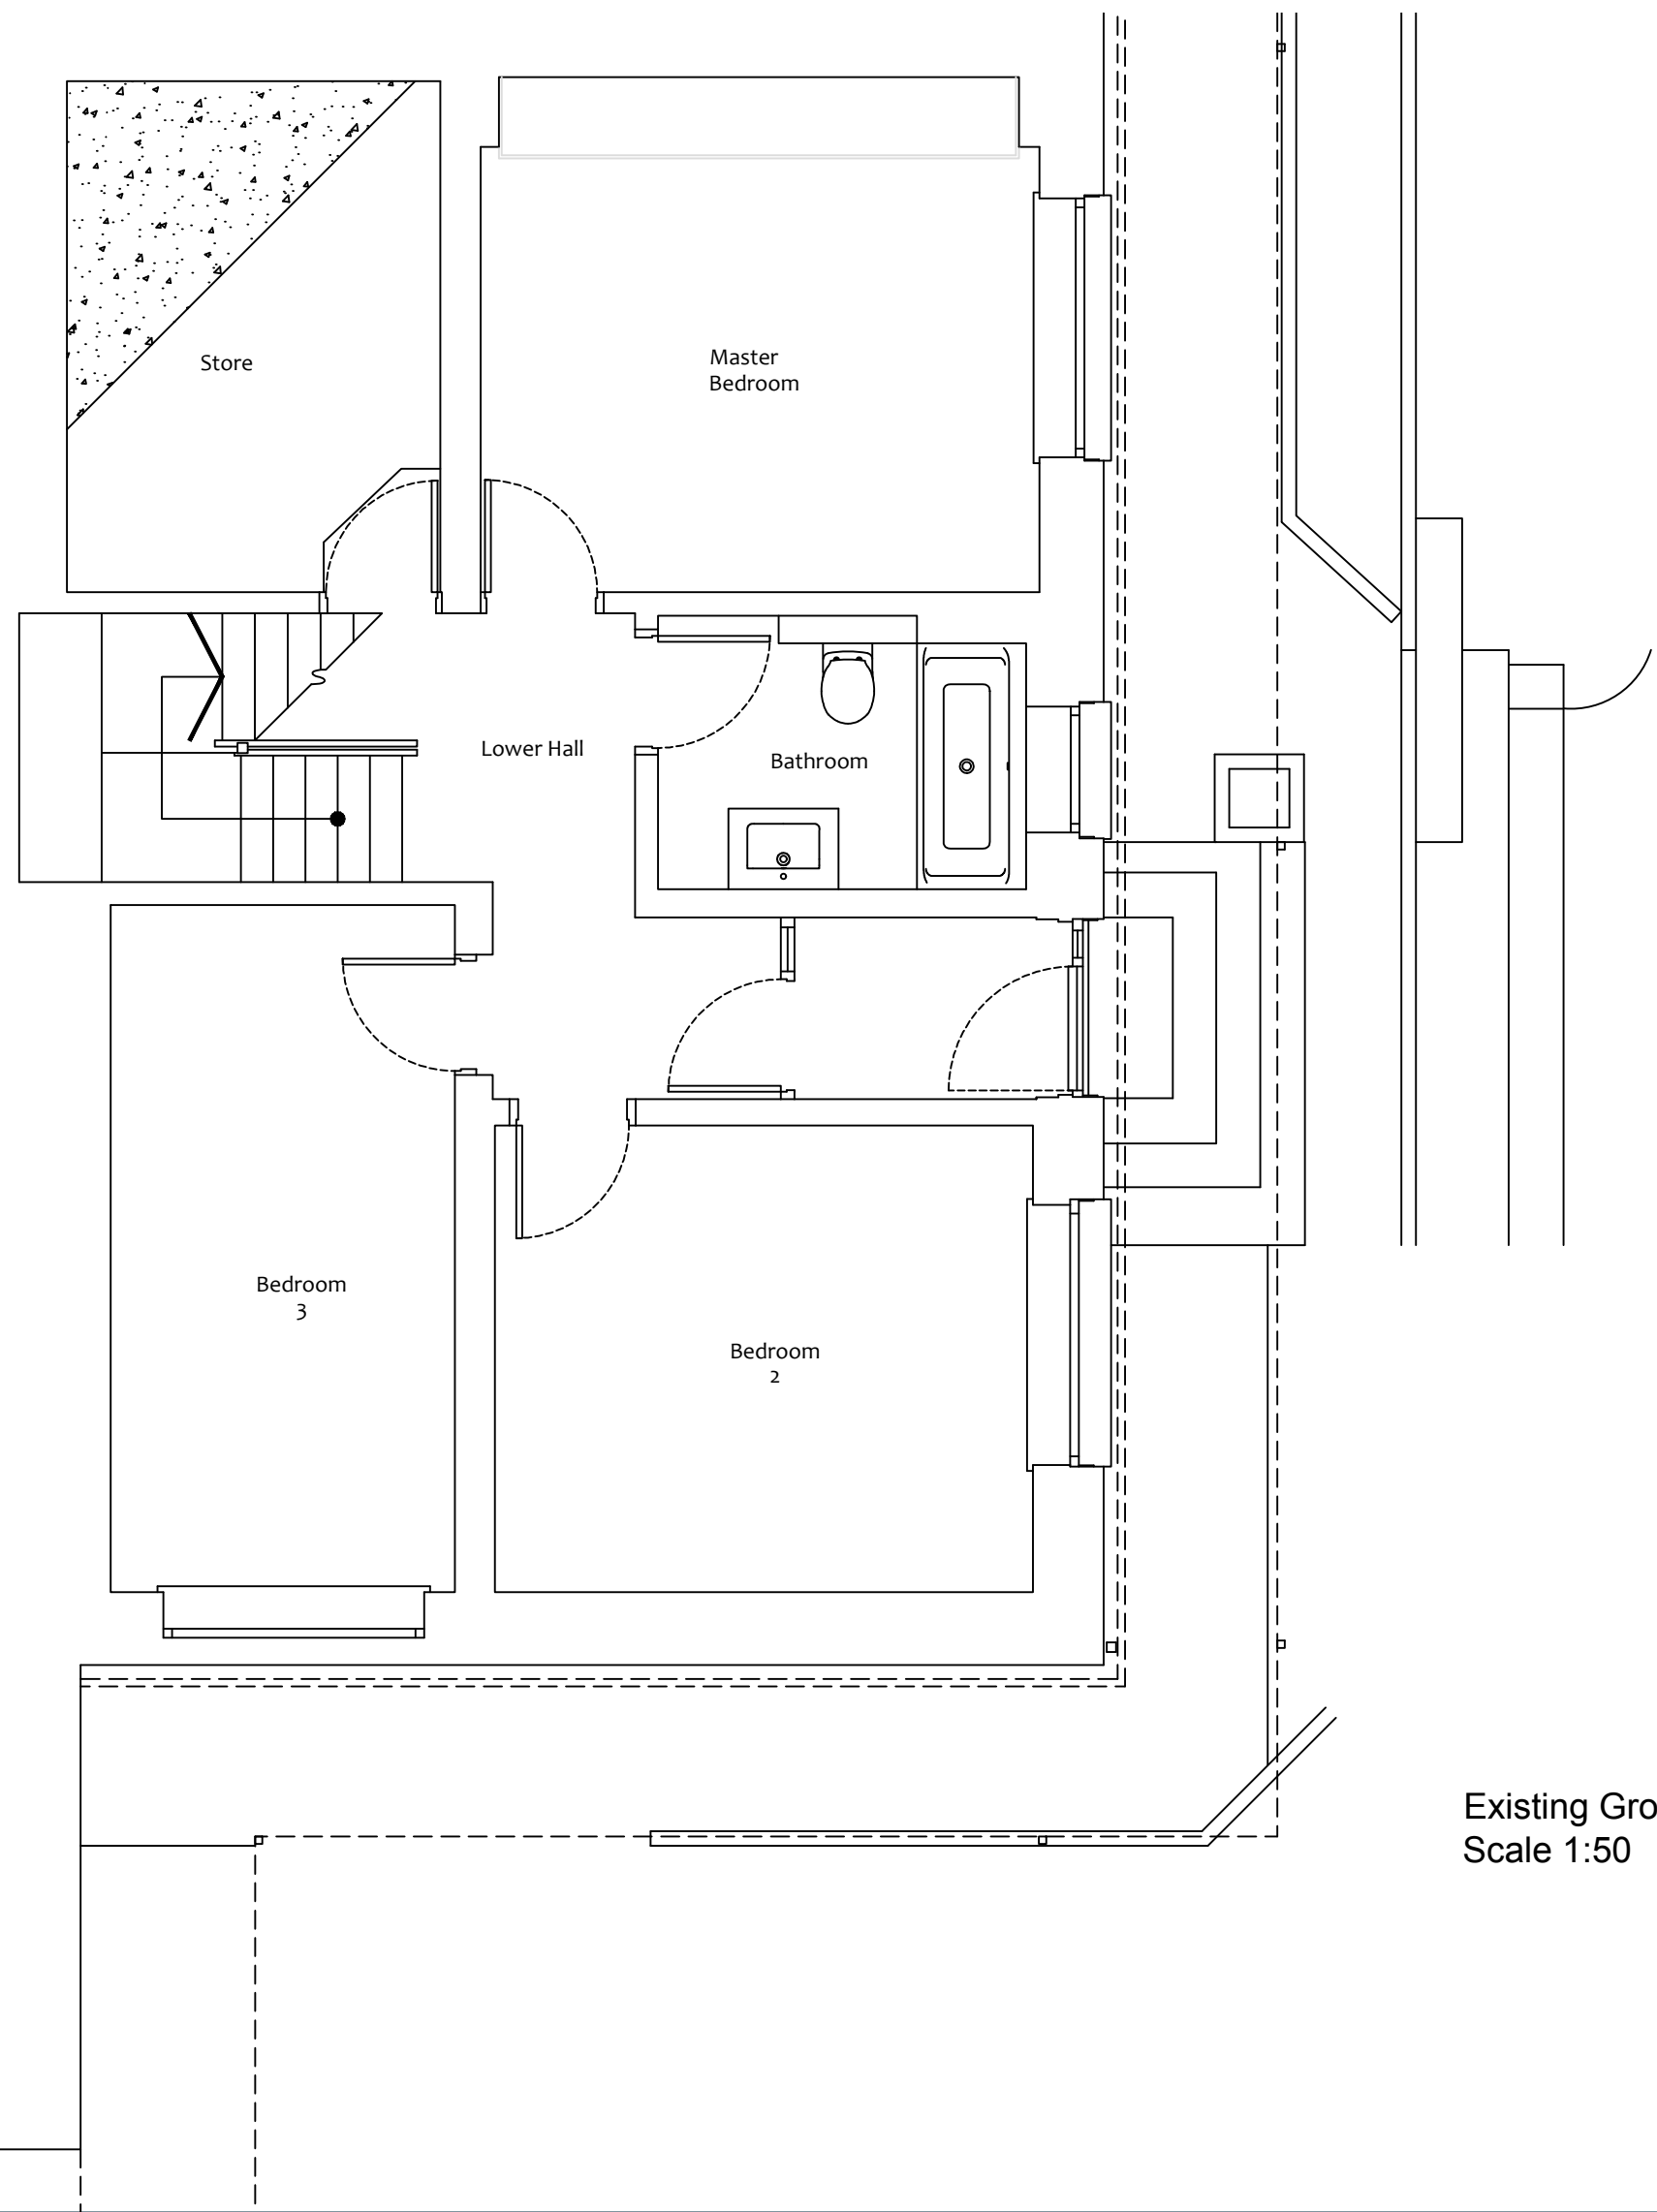

Existing Ground Floor Plan
Scale 1:50

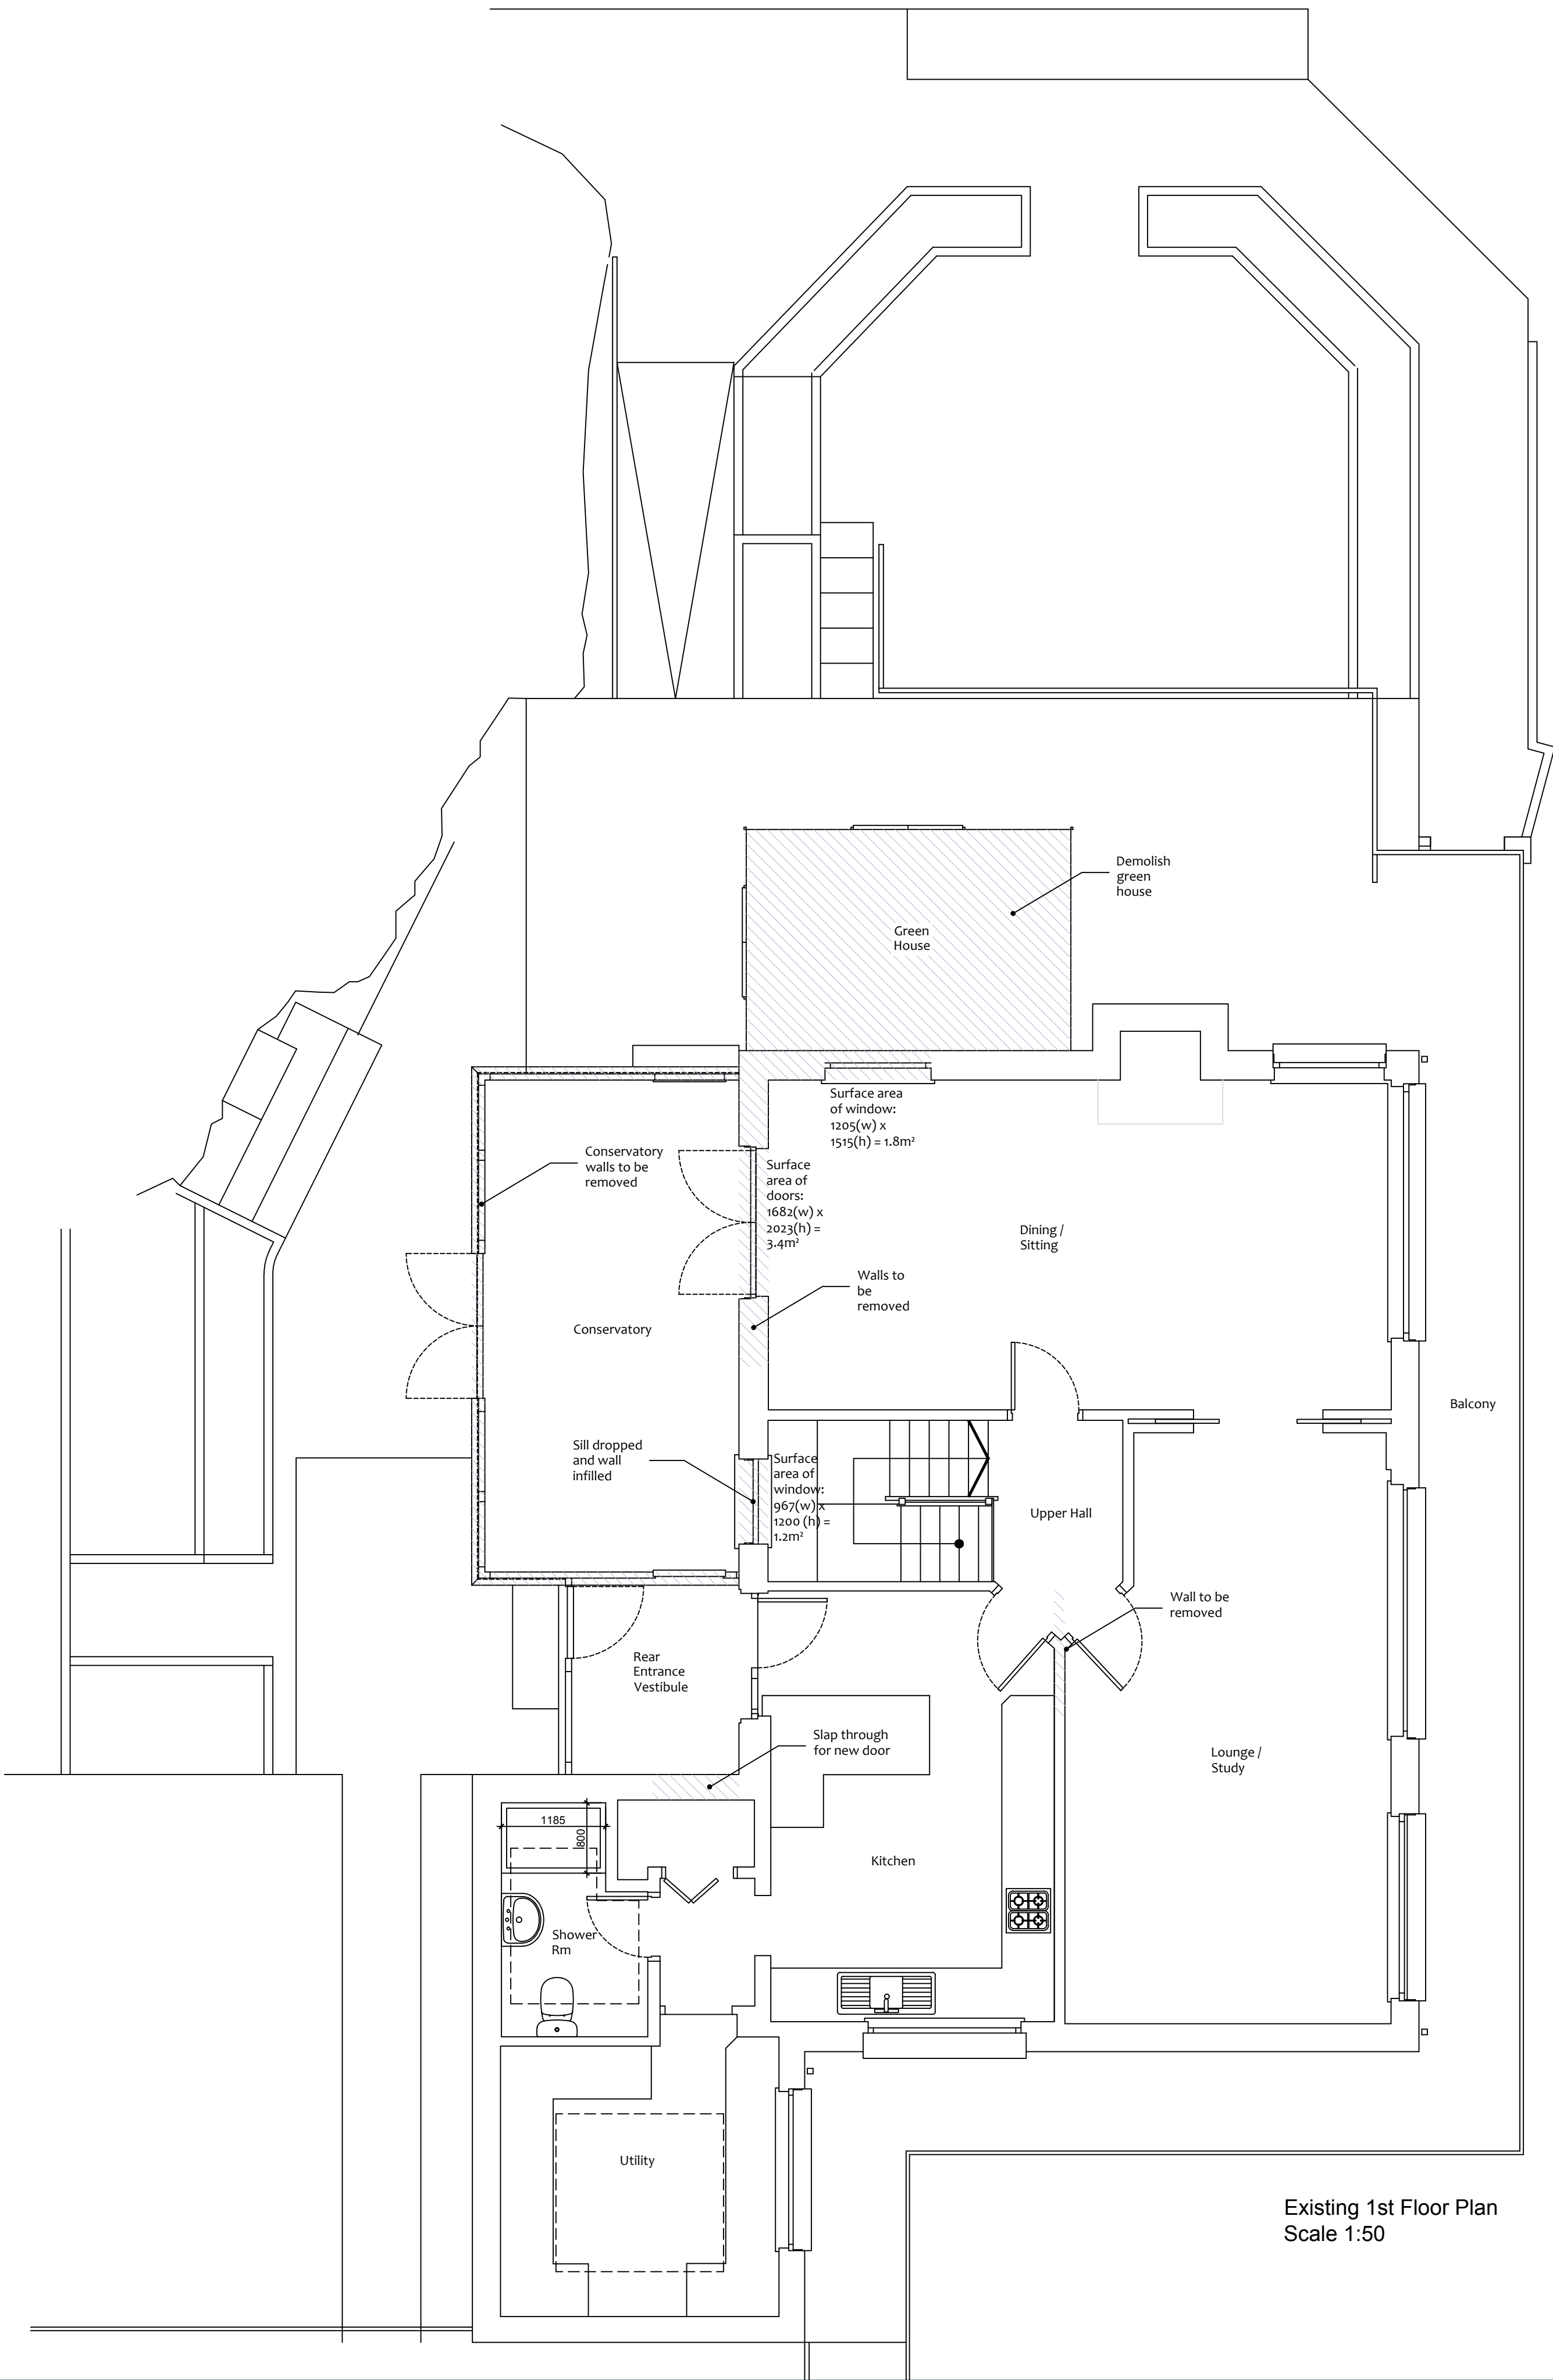

Existing 1st Floor Plan
Scale 1:50

 

SUITE 1-01, CUSTOM HOUSE,
CUSTOM HOUSE PLACE,
GREENOCK, PA15 1EQ
e info@nicholsonmcshane.co.uk
t 01475 325025
w nicholsonmcshane.co.uk

CLIENT
Seonaid Reid and Angus Spence

PROJECT TITLE
Proposed Extension & Conversion of Conservatory

PROJECT ADDRESS
8 Commoncraig Place, Inverkip, PA16 0BE

DRAWING TITLE
Existing Plans

DRAWING STATUS
PLANNING

PAPER SIZE
A1

DRAWING NUMBER
20068_D_01

REVISION
-

SCALE
1:50

DATE
11.06.21

DRAWN BY
PMcS

CHECKED BY
-



NICHOLSON MC SHANE ARCHITECTS IS THE TRADING NAME OF NICHOLSON MC SHANE
CHARTERED ARCHITECTS LTD. COPYRIGHT RESERVED