





Proposed front elevation  
Scale 1:50

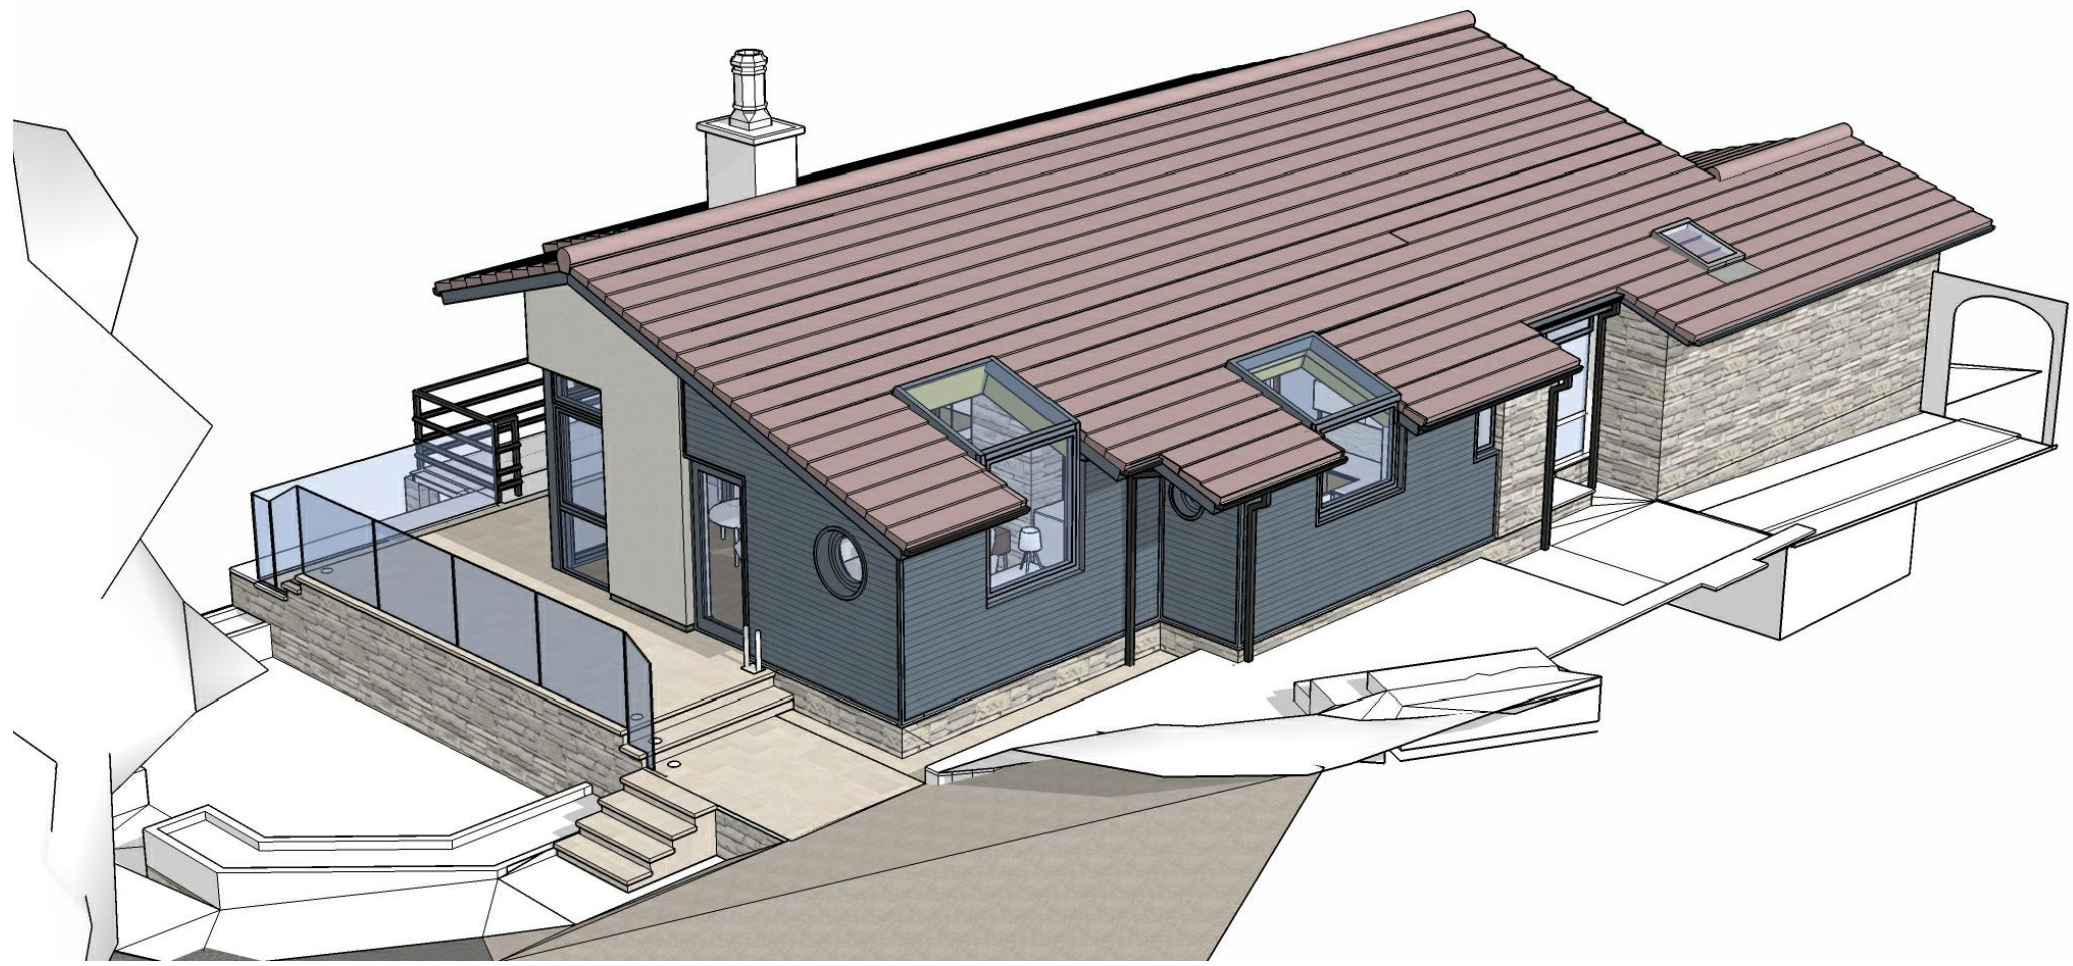


Aerial view of new extension

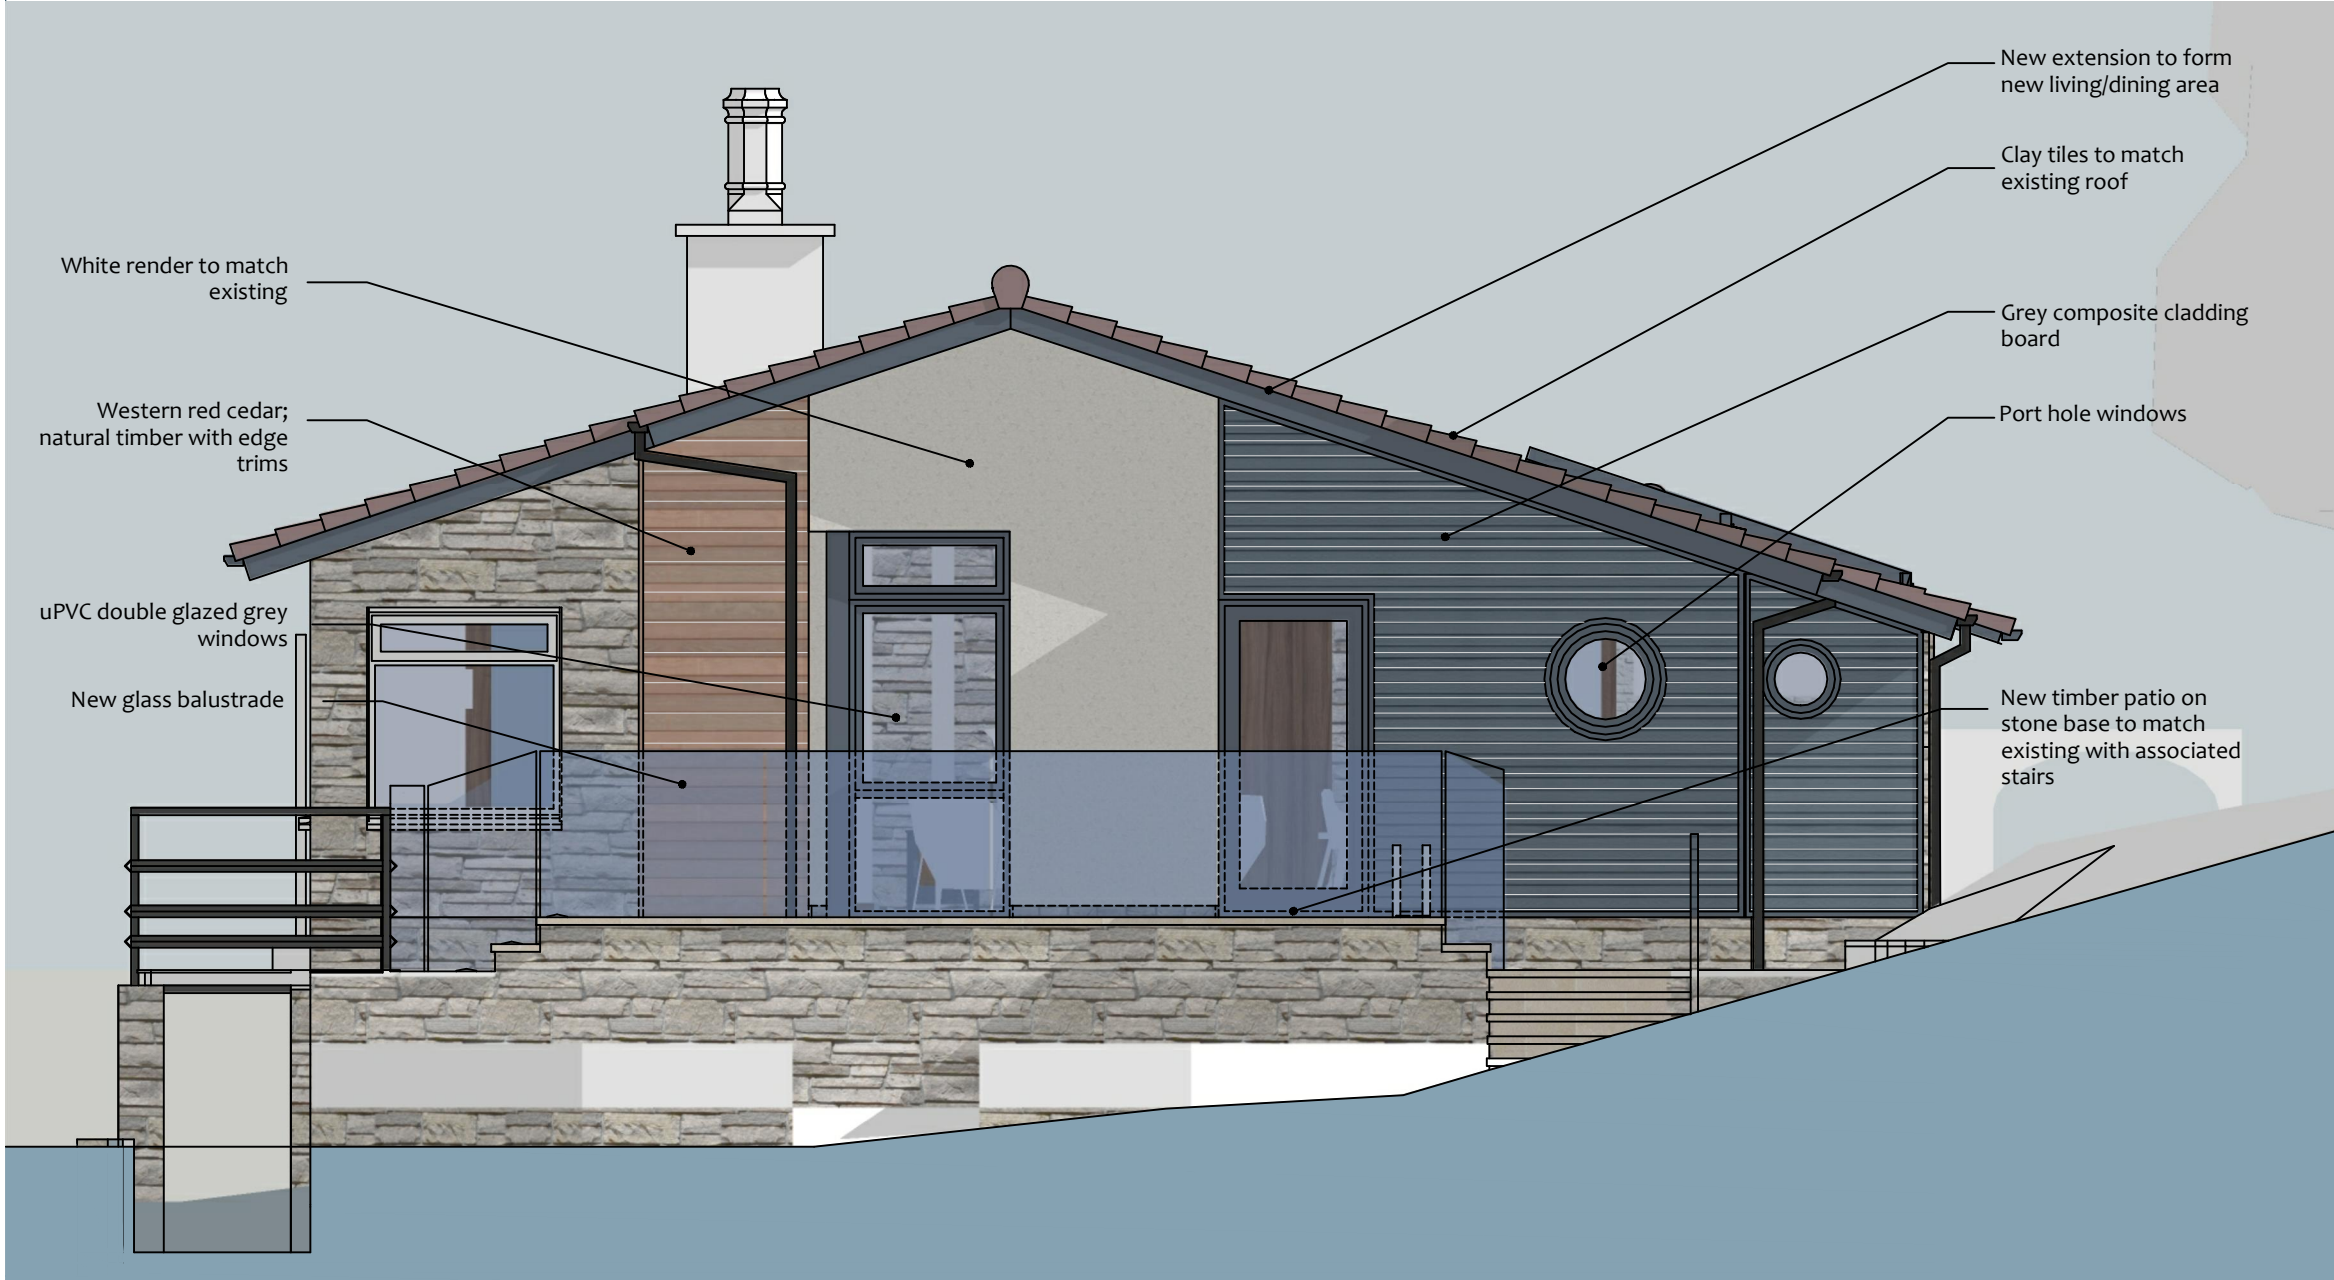

Proposed side elevation  
Scale 1:50




Aerial view of new extension

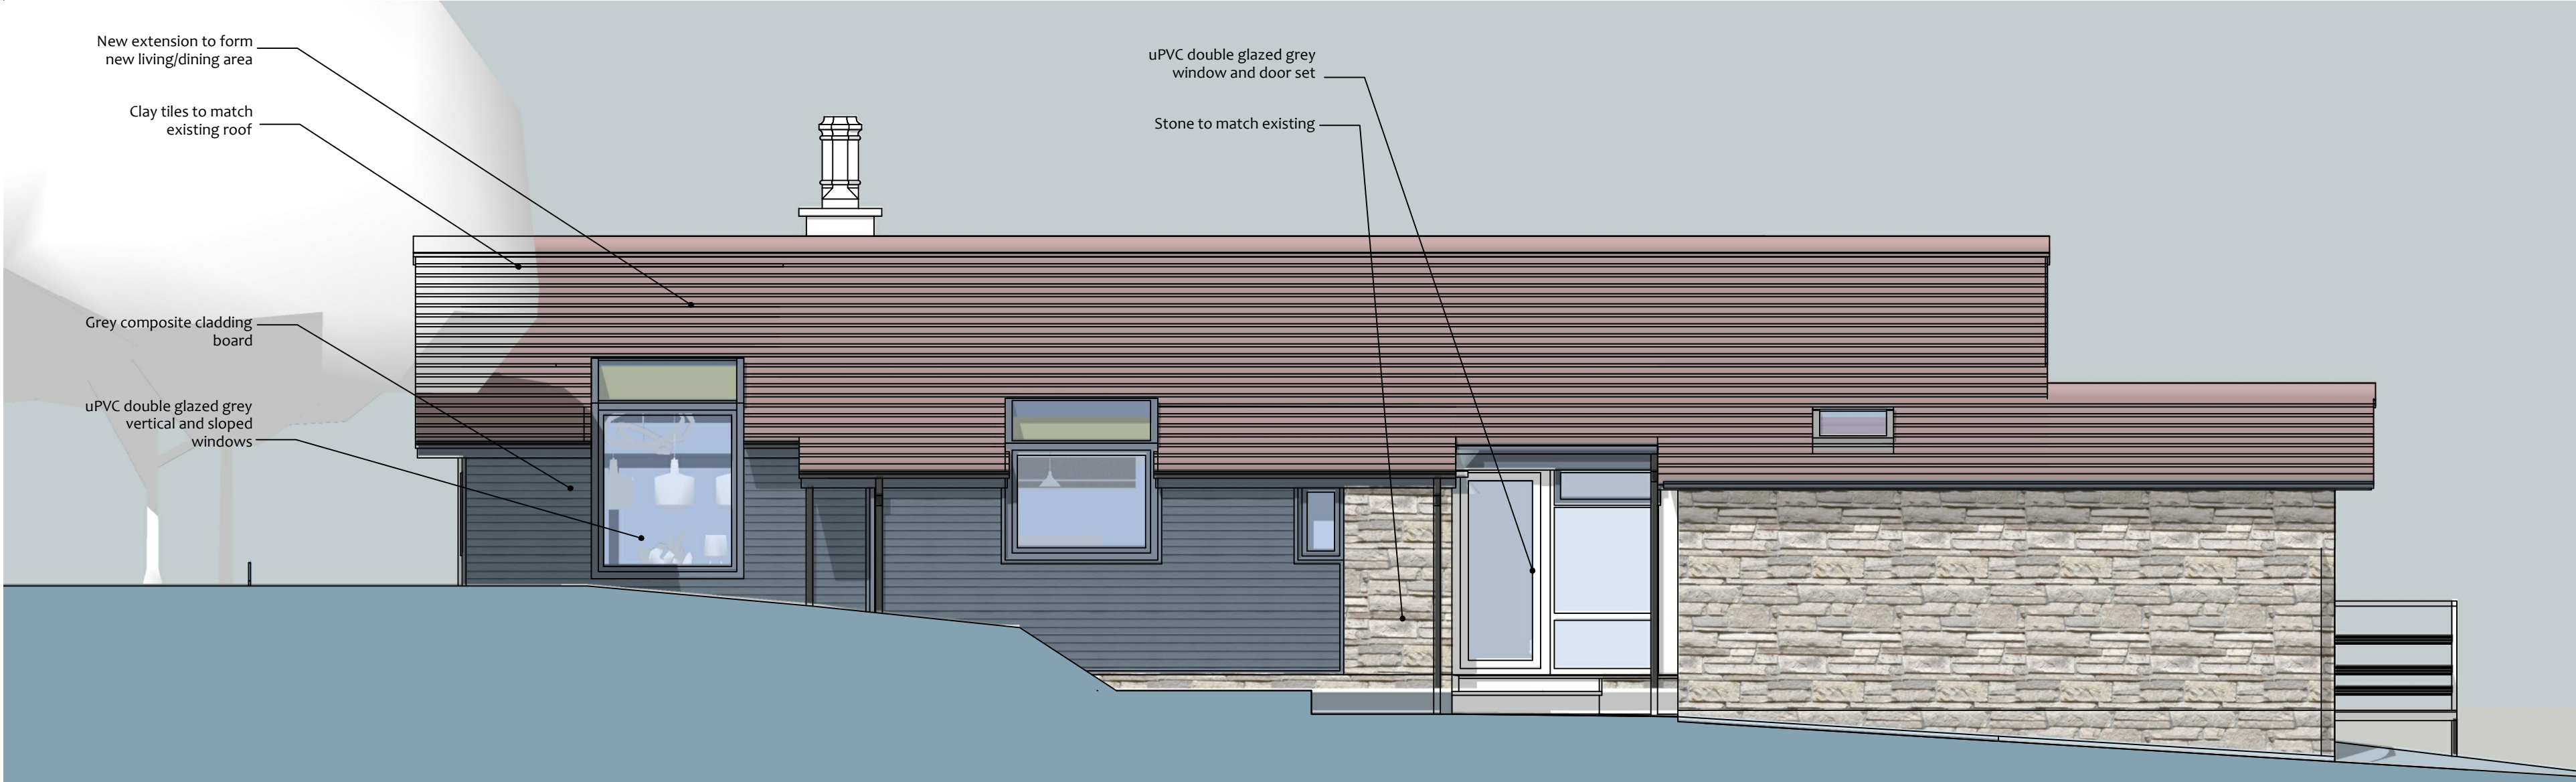

Proposed rear elevation  
Scale 1:50

REVISION	DESCRIPTION	DATE
-	-	-

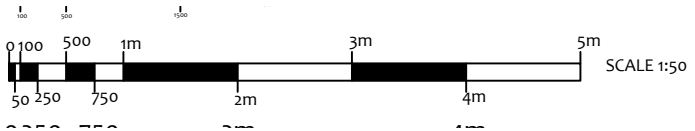

SUITE 1-01, CUSTOM HOUSE,  
CUSTOM HOUSE PLACE,  
GREENOCK, PA15 1EQ  
e info@nicholsonmcshane.co.uk  
t 01475 325025  
w nicholsonmcshane.co.uk

CLIENT Seonaid Reid and Angus Spence			
PROJECT TITLE Proposed Extension & Conversion of Conservatory			
PROJECT ADDRESS 8 Commoncraig Place, Inverkip, PA16 0BE			
DRAWING TITLE Proposed Elevations and Model Images			
DRAWING STATUS PLANNING			PAPER SIZE A1
DRAWING NUMBER 20068_D_04			REVISION
SCALE 1:50	DATE 11.06.21	DRAWN BY PMcS	CHECKED BY -



NICHOLSON MCSHANE ARCHITECTS IS THE TRADING NAME OF NICHOLSON MCSHANE  
CHARTERED ARCHITECTS LTD. COPYRIGHT RESERVED