



All measurement taken from Ordnance Data

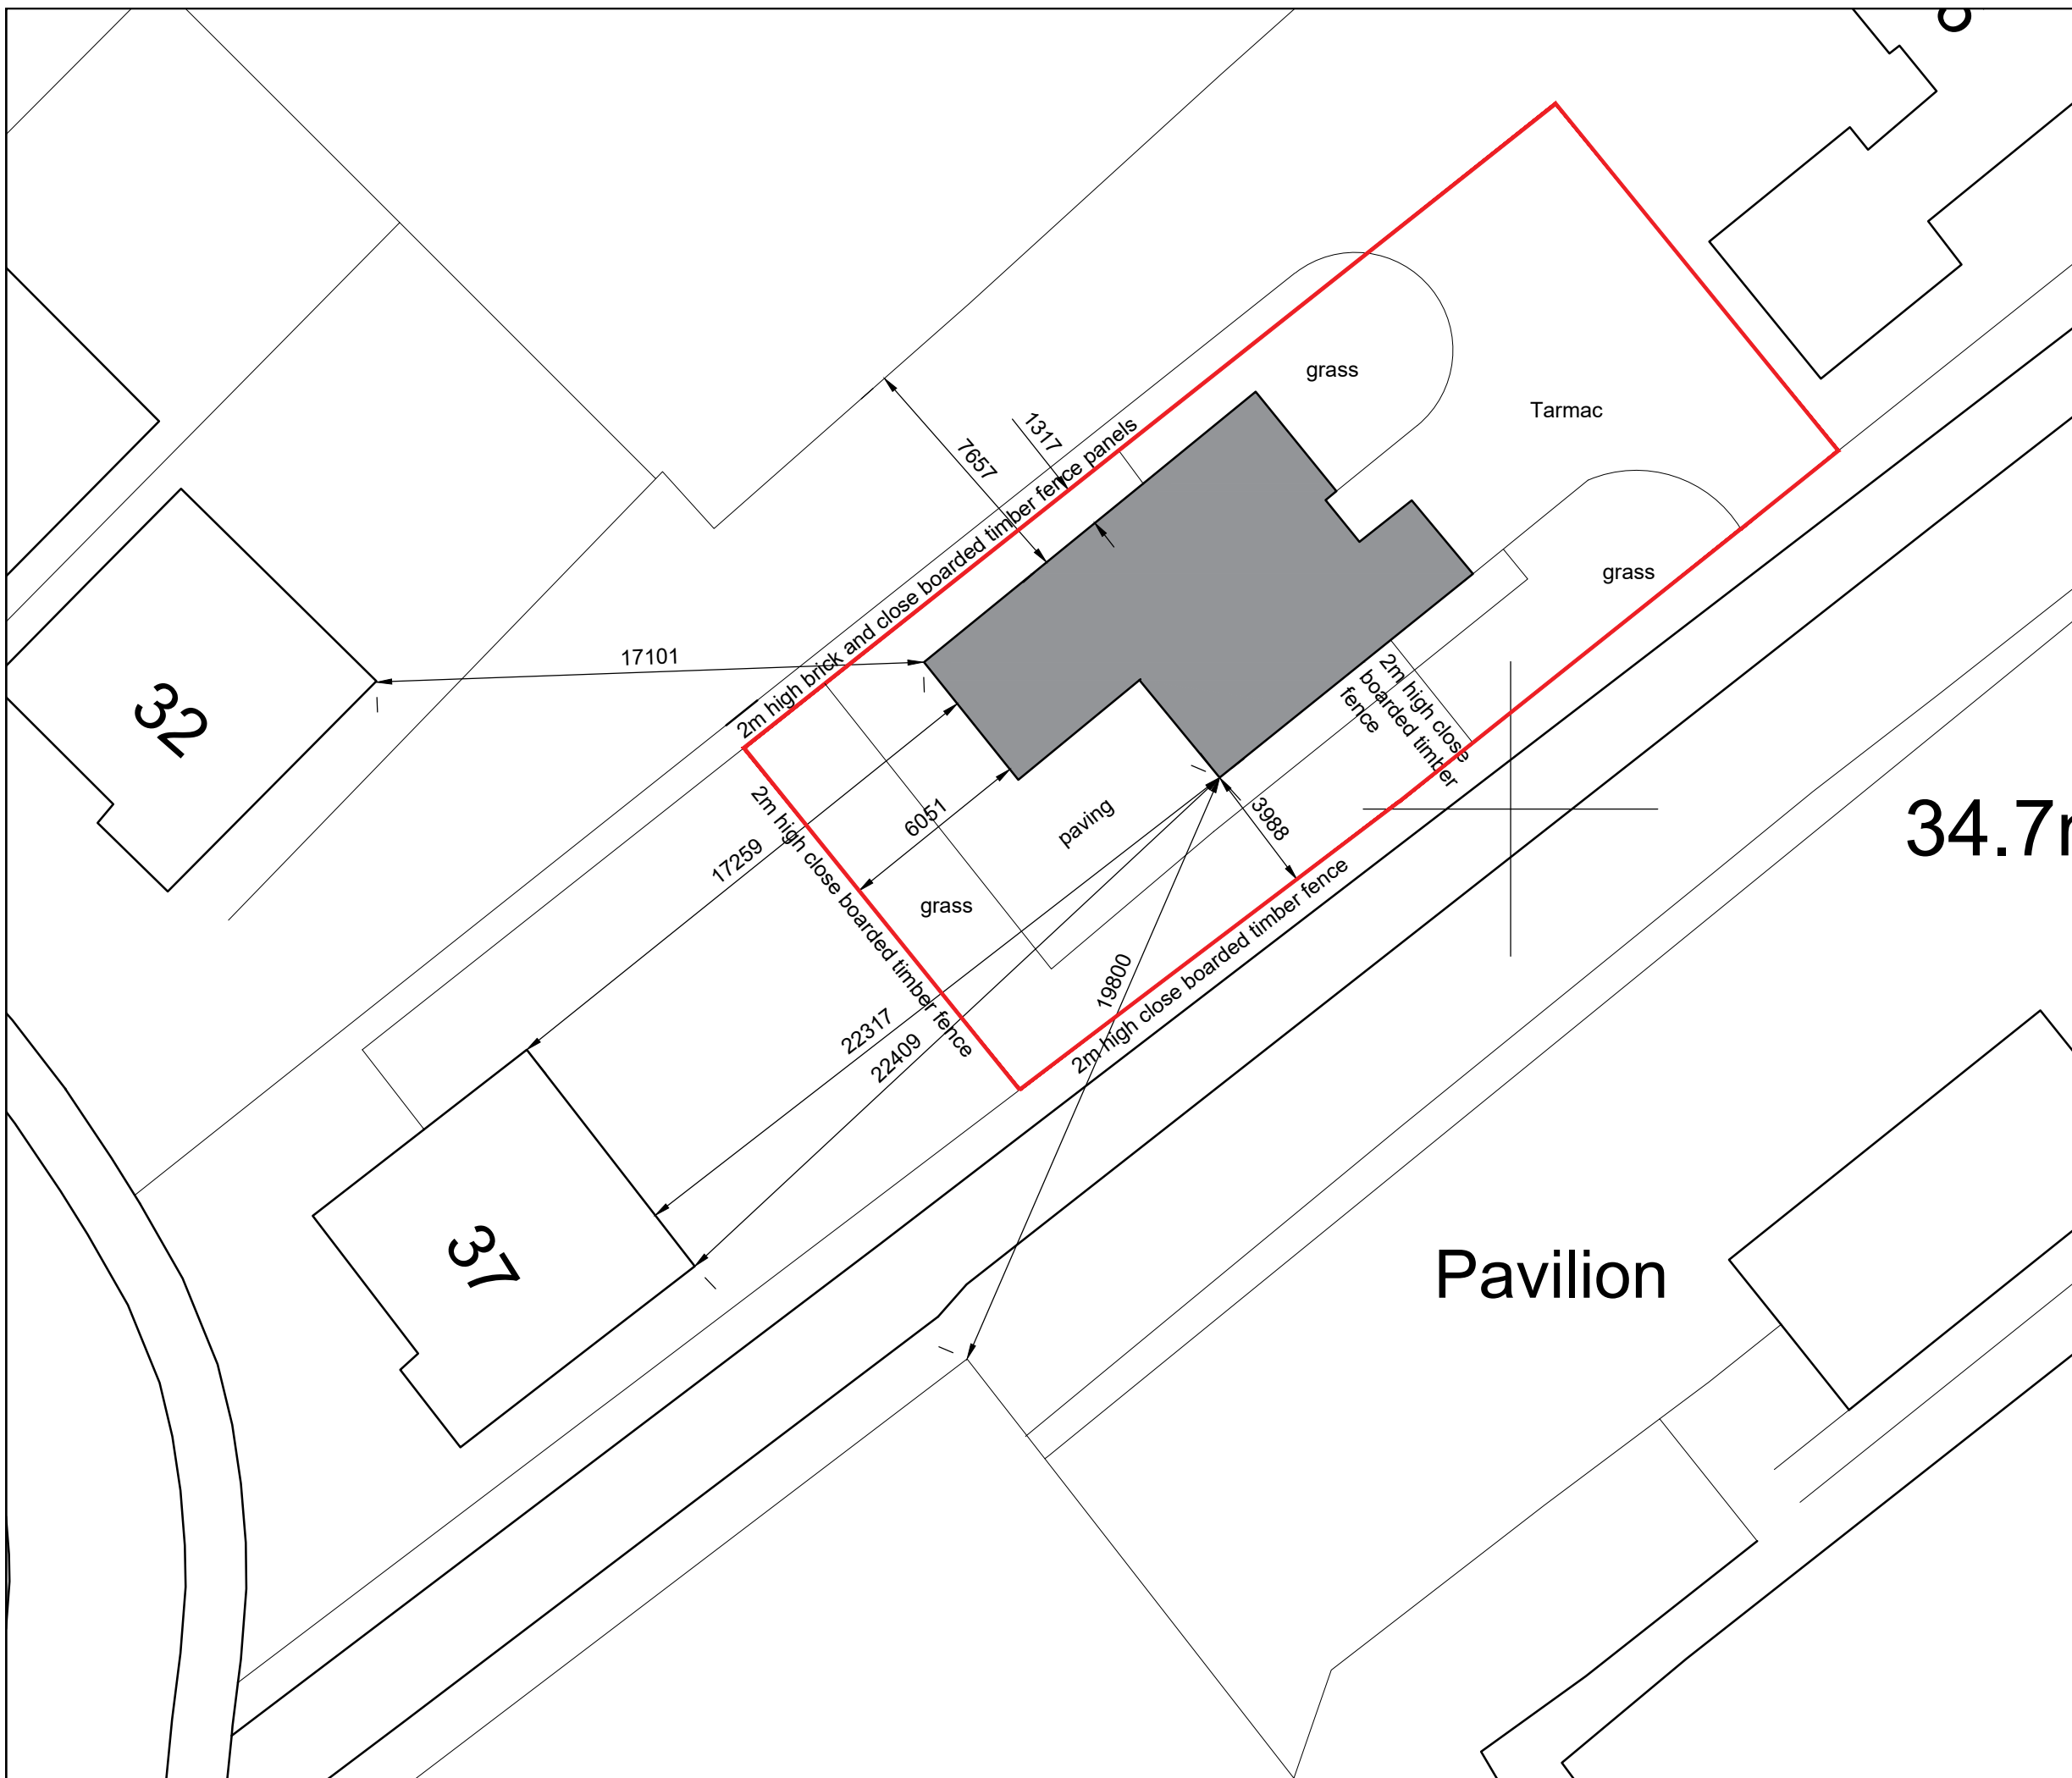

34.7n

Pavilion

 

Location 36 Cherrywood NE6 4NW	
Client Jackie Hon Ying Ho	
Drawing PROPOSED SITE PLAN	
Date 06/2021	Scale at A3: 1:200
Drawing No.	08