
 


All measurement taken from Ordnance Data

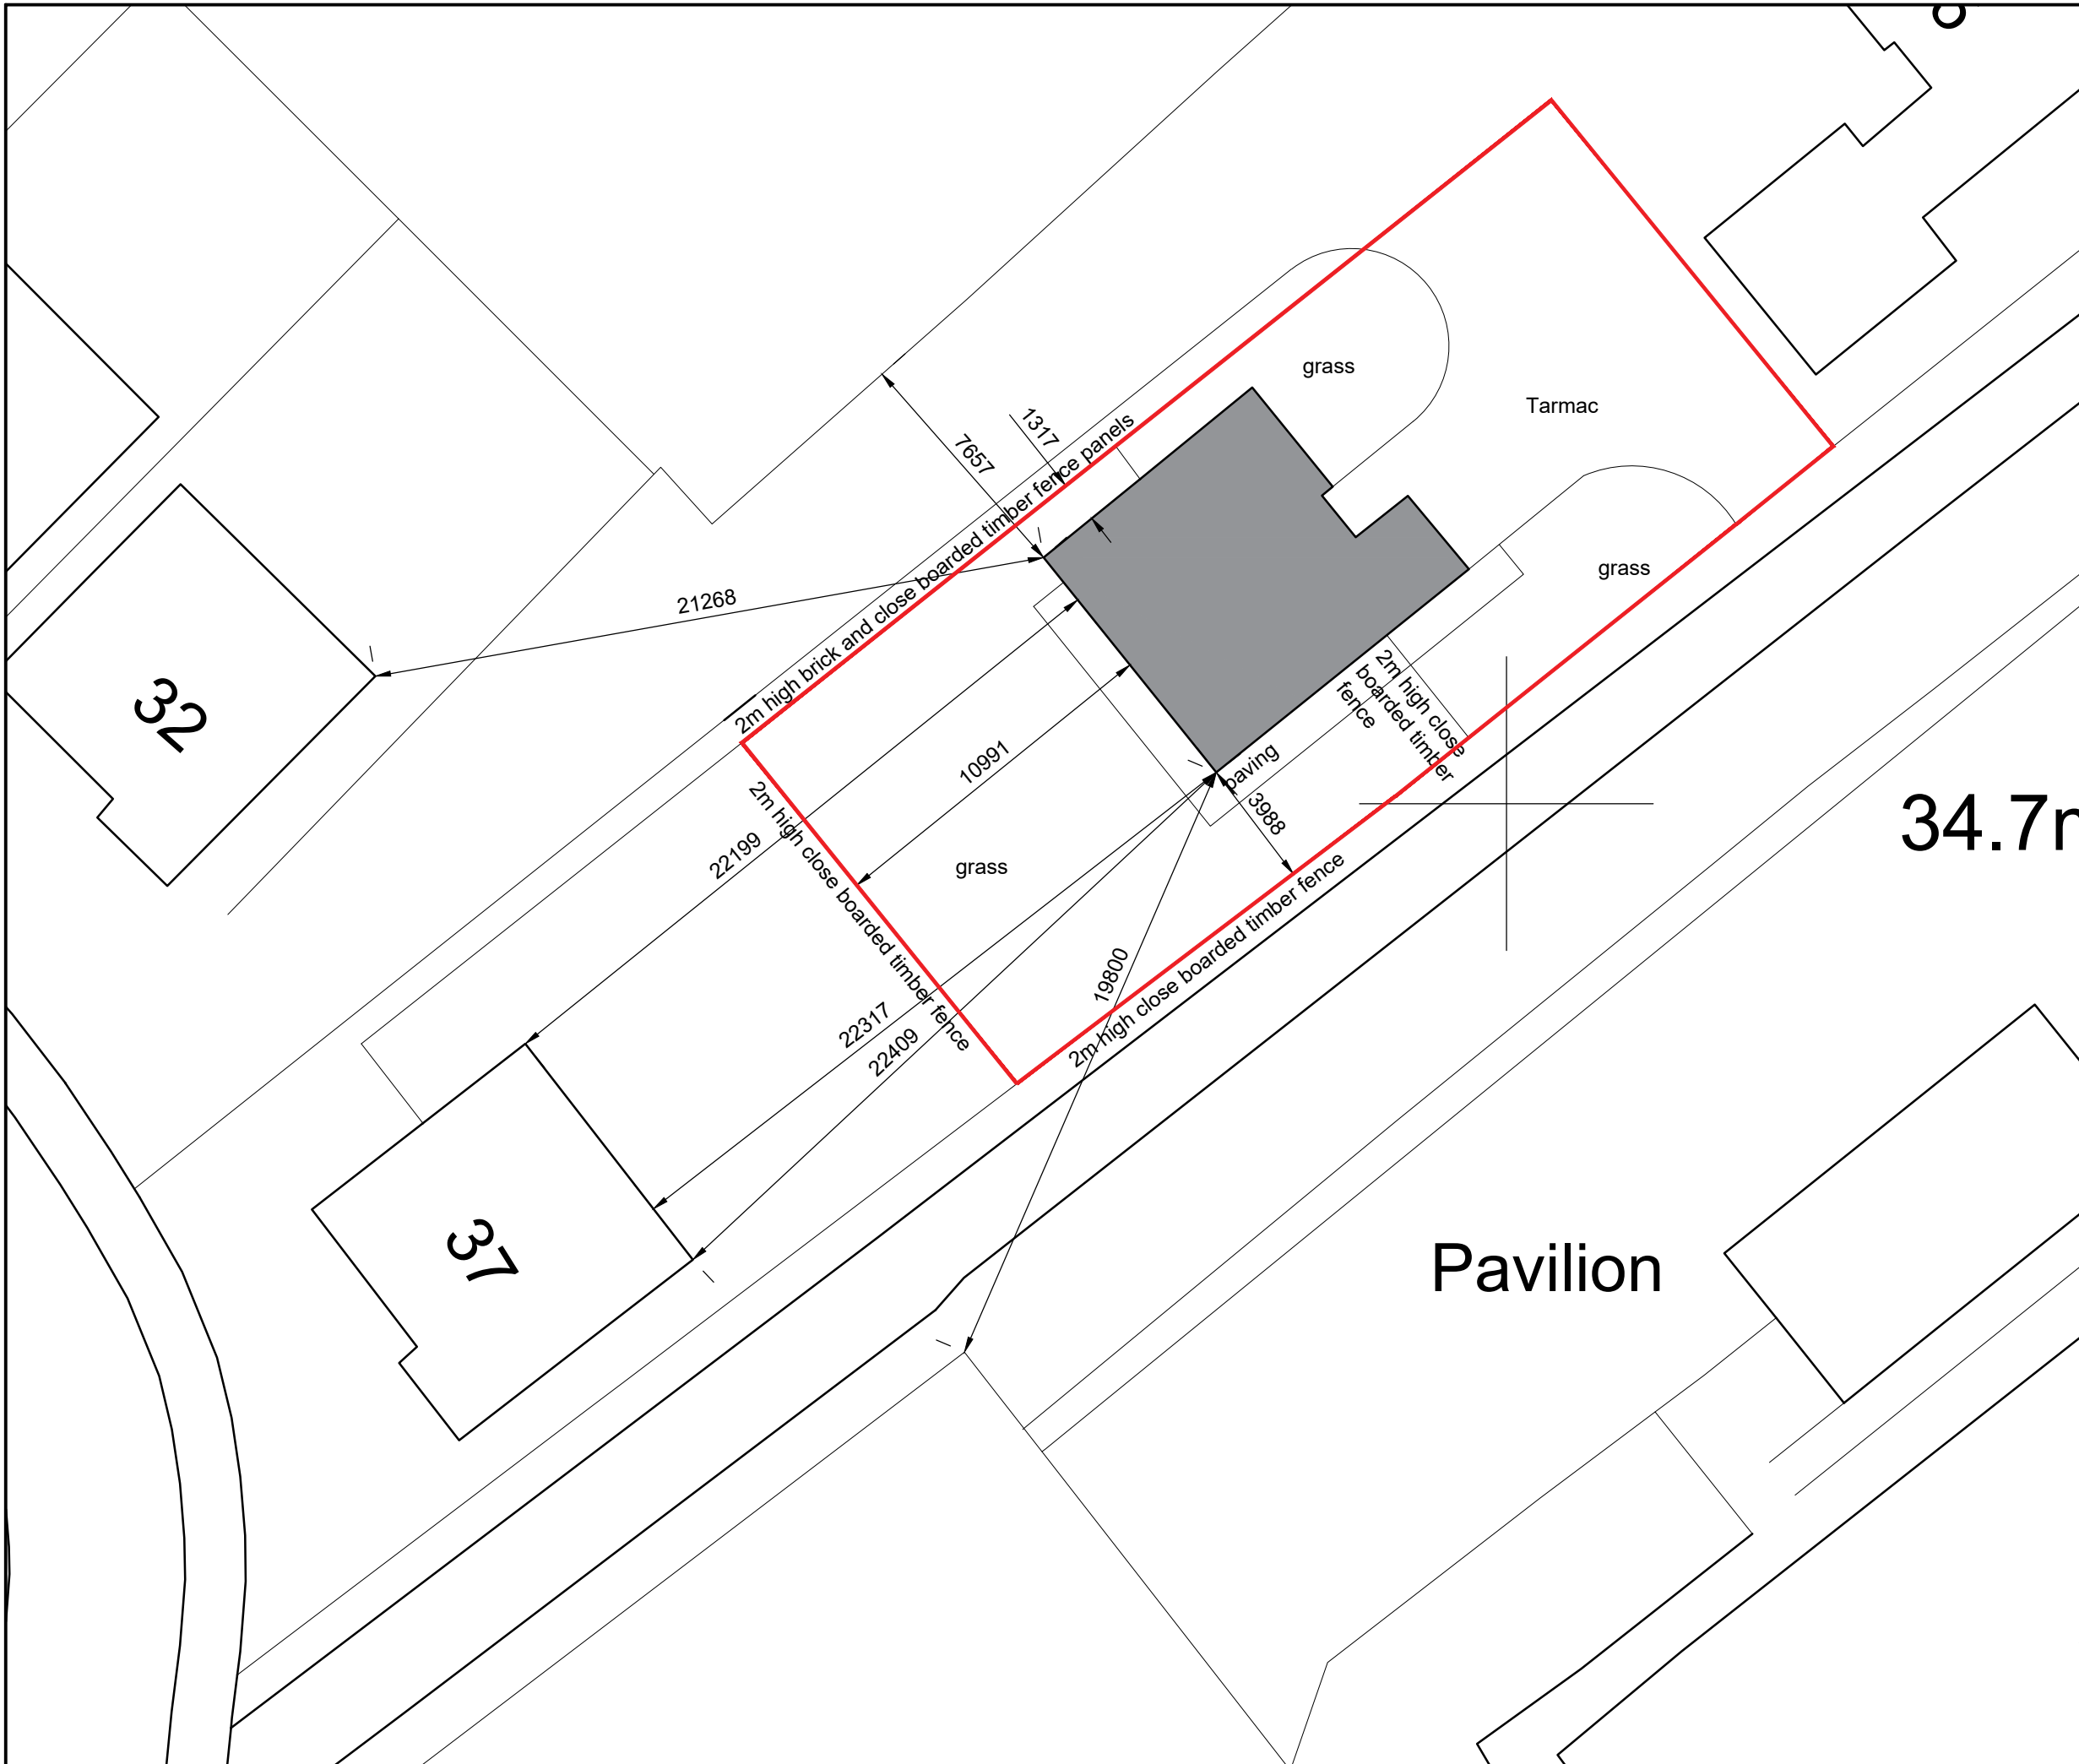

|  |                              |
|--|------------------------------|
| Location<br><b>36 Cherrywood<br/>NE6 4NW</b> |                              |
| Client<br><b>Jackie Hon Ying Ho</b>          |                              |
| Drawing<br><b>EXISTING SITE PLAN</b>         |                              |
| Date<br><b>06/2021</b>                       | Scale at A3:<br><b>1:200</b> |
| Drawing No.                                  | <b>04</b>                    |