



- KEY
- EXISTING WALL RETAINED
  - - - - EXISTING WALL REMOVED
  - ▨ NEW WALL

FIRST FLOOR PLAN

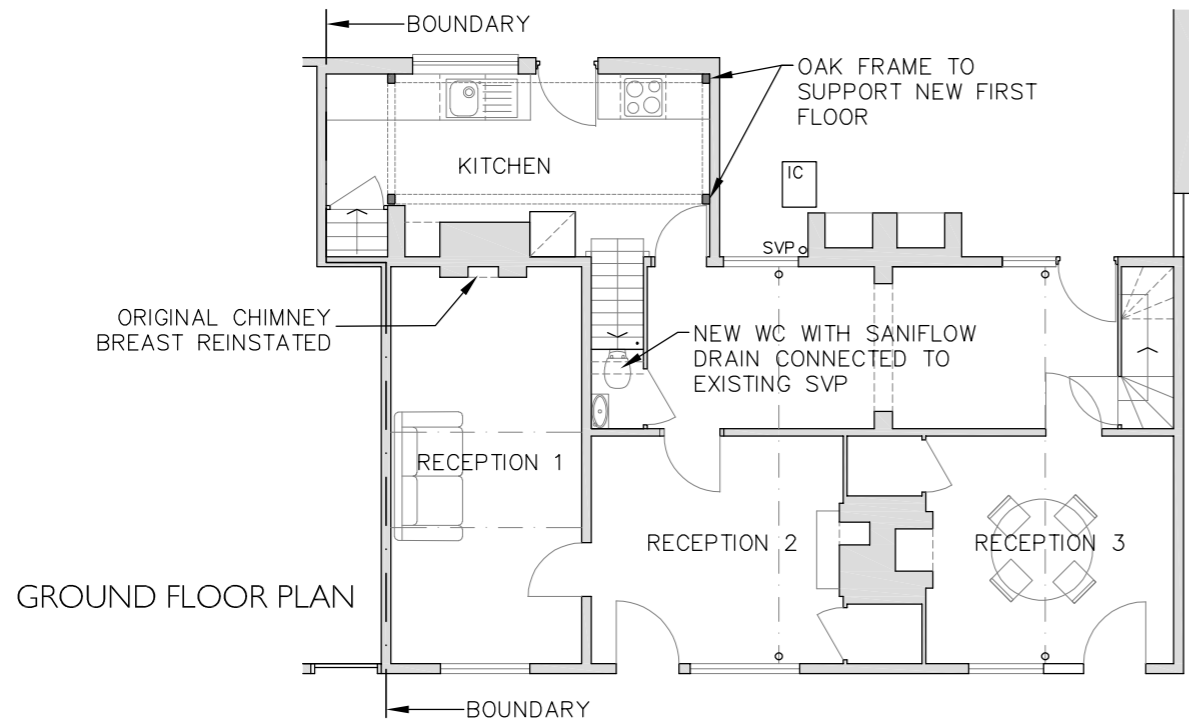

GROUND FLOOR PLAN

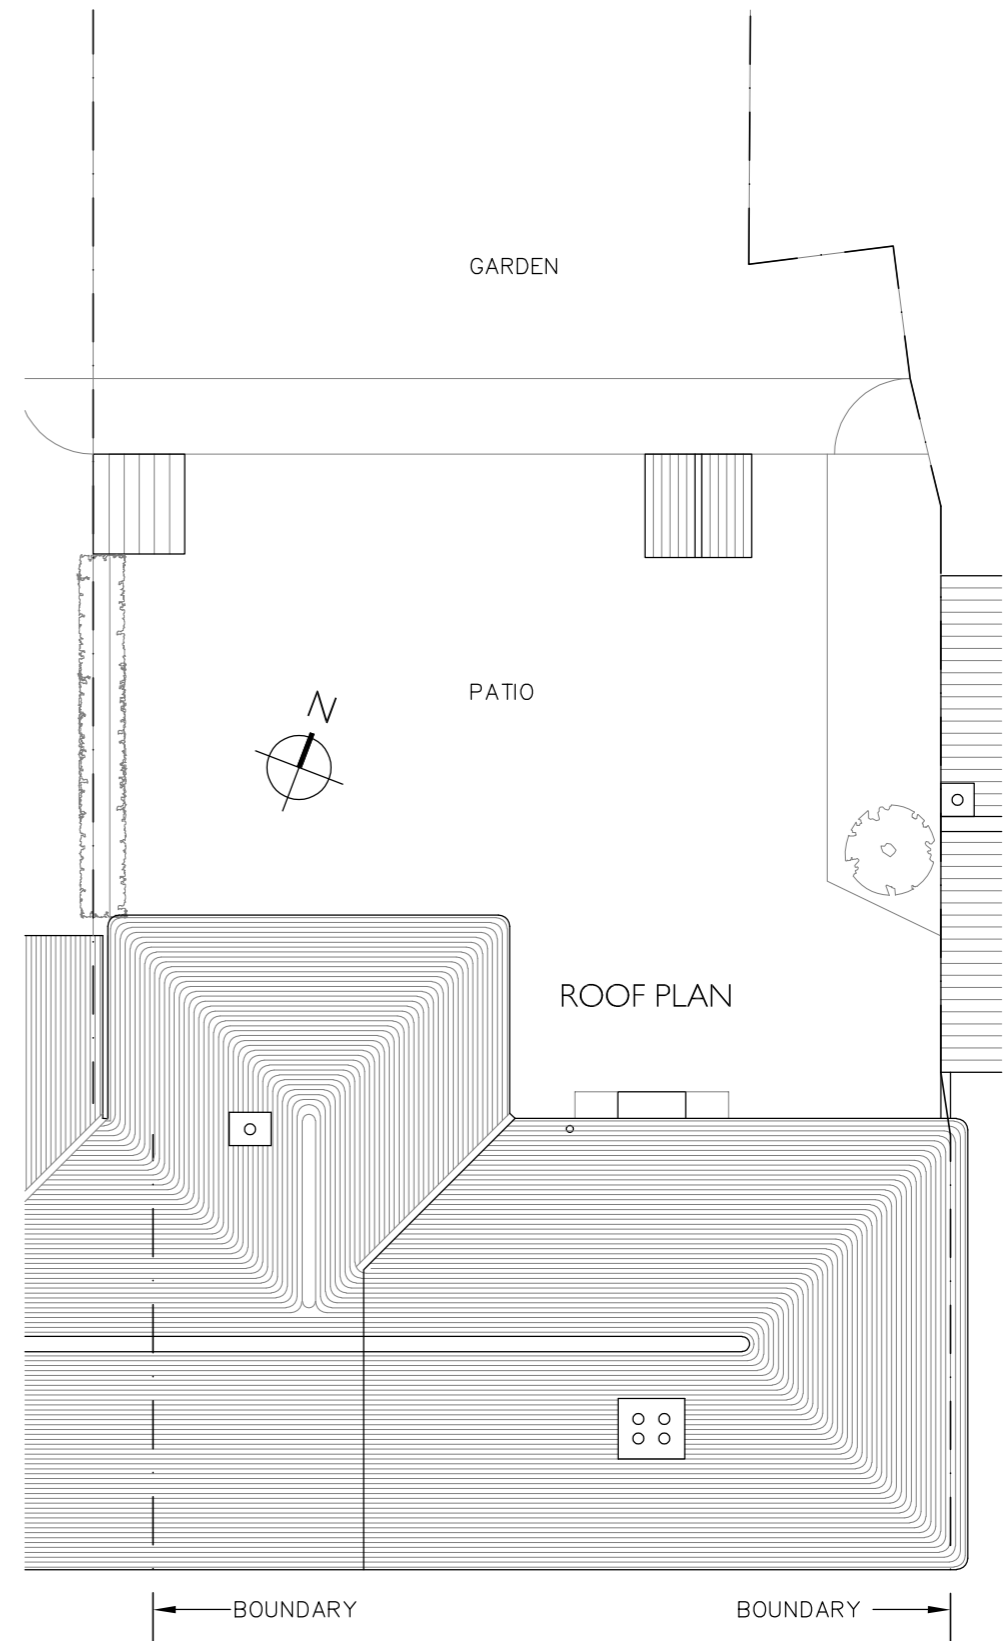

ROOF PLAN



REVISIONS:

MIRIAM LAYTON ARCHITECTURAL DESIGN



mlaytondesign@gmail.com 01227 752189

PROJECT  
108 THE STREET, NEWNHAM, ME9 0LW  
EXTENSION/ INTERNAL ALTERATIONS

DRAWING  
FLOOR PLANS  
AS PROPOSED

CLIENT  
MR & MRS JANSEN

DRAWN BY  
MNL

DATE  
MAR 21

PROJECT NO.  
2021\_08

DRAWING NO.  
P04

REVISION  
B

SCALE  
1:100 @ A3