



FIRST FLOOR PLAN

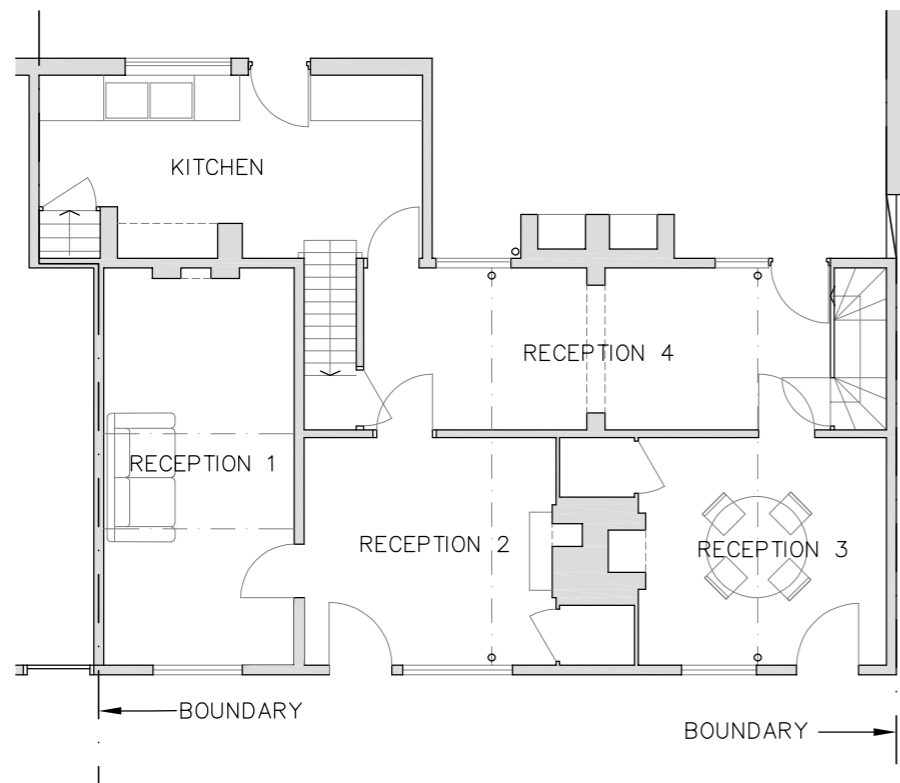

GROUND FLOOR PLAN

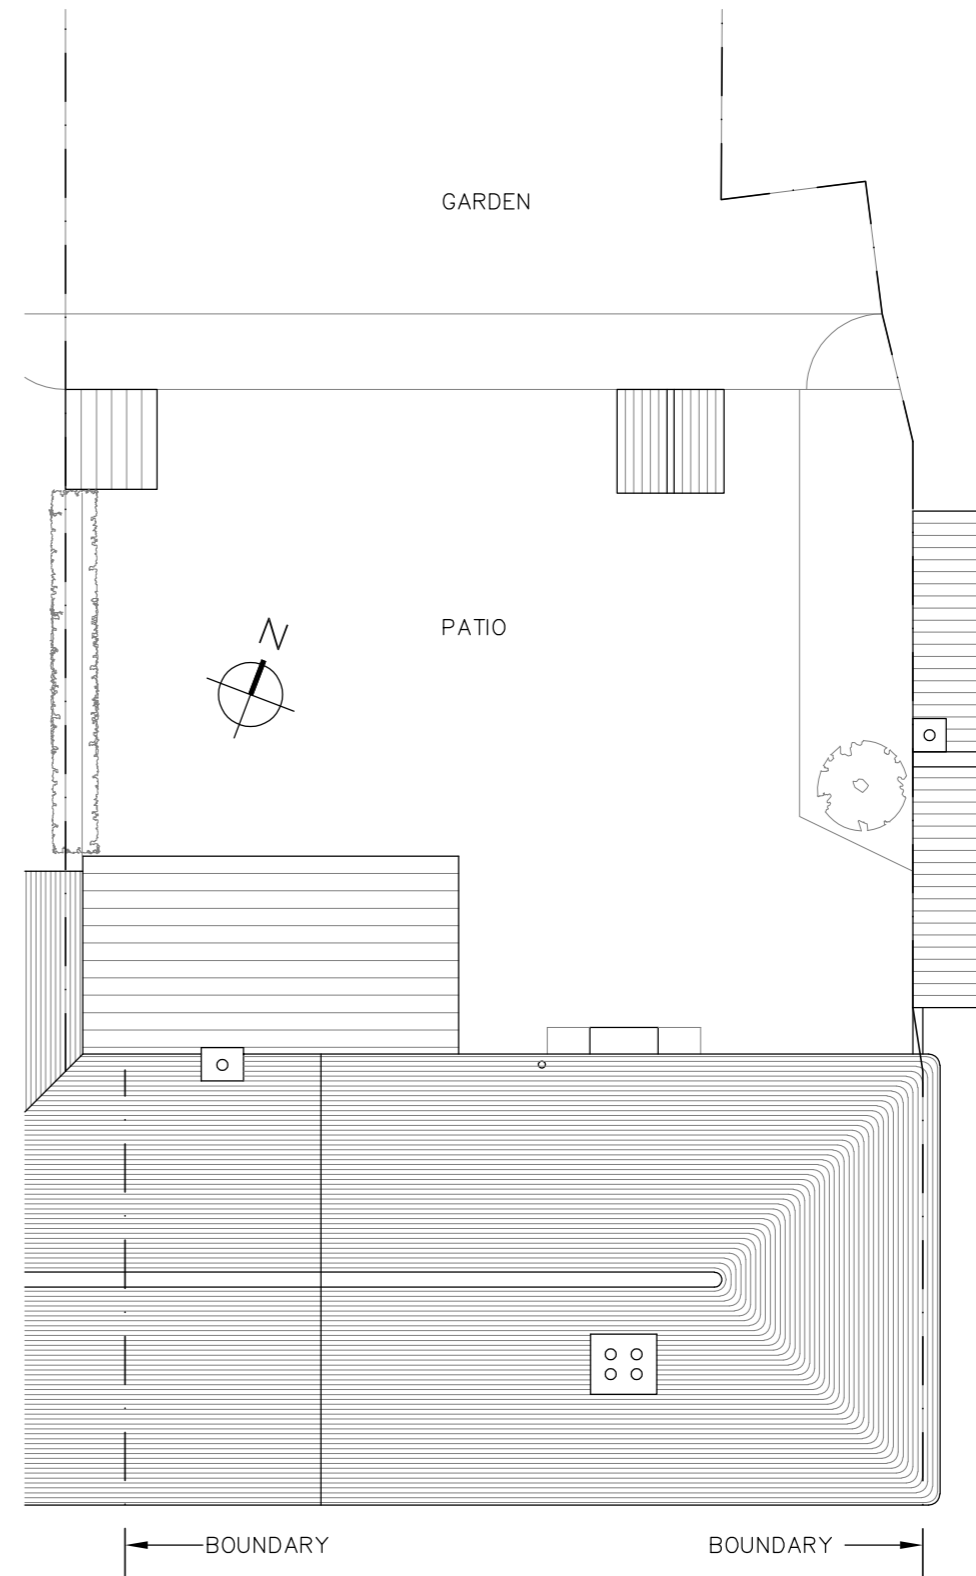

ROOF PLAN



REVISIONS:

MIRIAM LAYTON ARCHITECTURAL DESIGN



mlaytondesign@gmail.com 01227 752189

PROJECT
108 THE STREET, NEWNHAM, ME9 0LW
EXTENSION/ INTERNAL ALTERATIONS

DRAWING
FLOOR PLANS
AS EXISTING

CLIENT
MR & MRS JANSEN

DRAWN BY
MNL

DATE
MAR 21

PROJECT NO.
2021_08

DRAWING NO.
P02

REVISION
B

SCALE
1:100 @ A3