


FRONT ELEVATION

SIDE ELEVATION

REAR ELEVATION


SIDE ELEVATION

ELEVATIONS SCALE 1:100

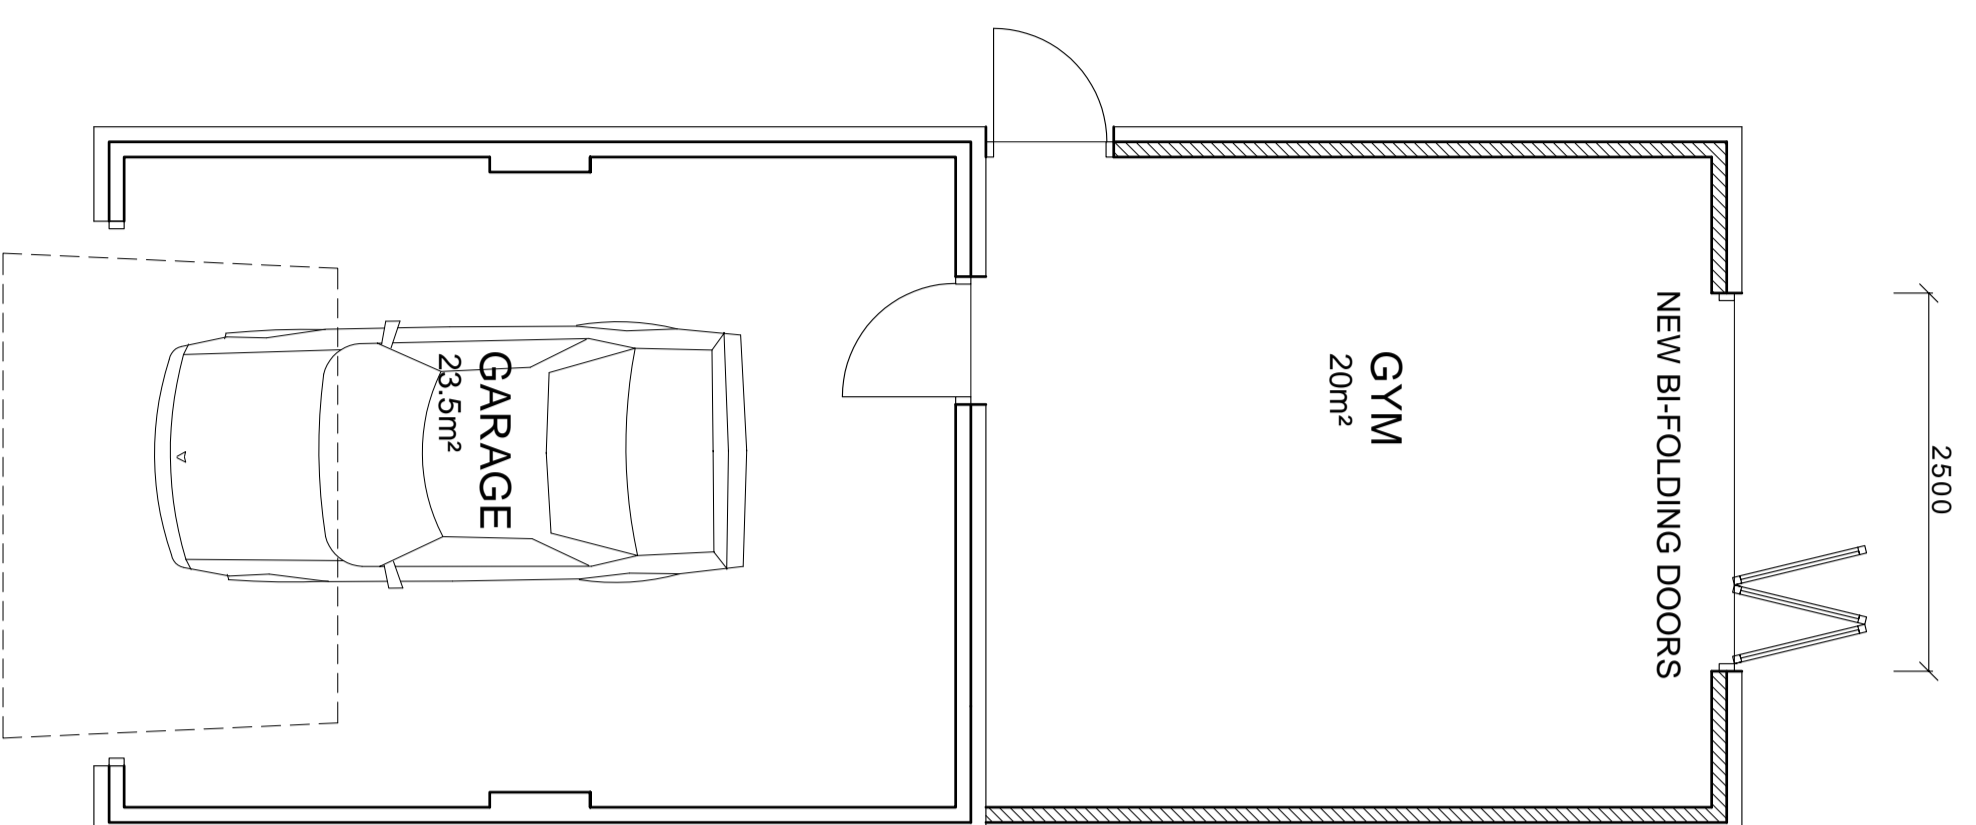


PROPOSED FLOOR PLAN

FLOOR PLAN SCALE 1:50

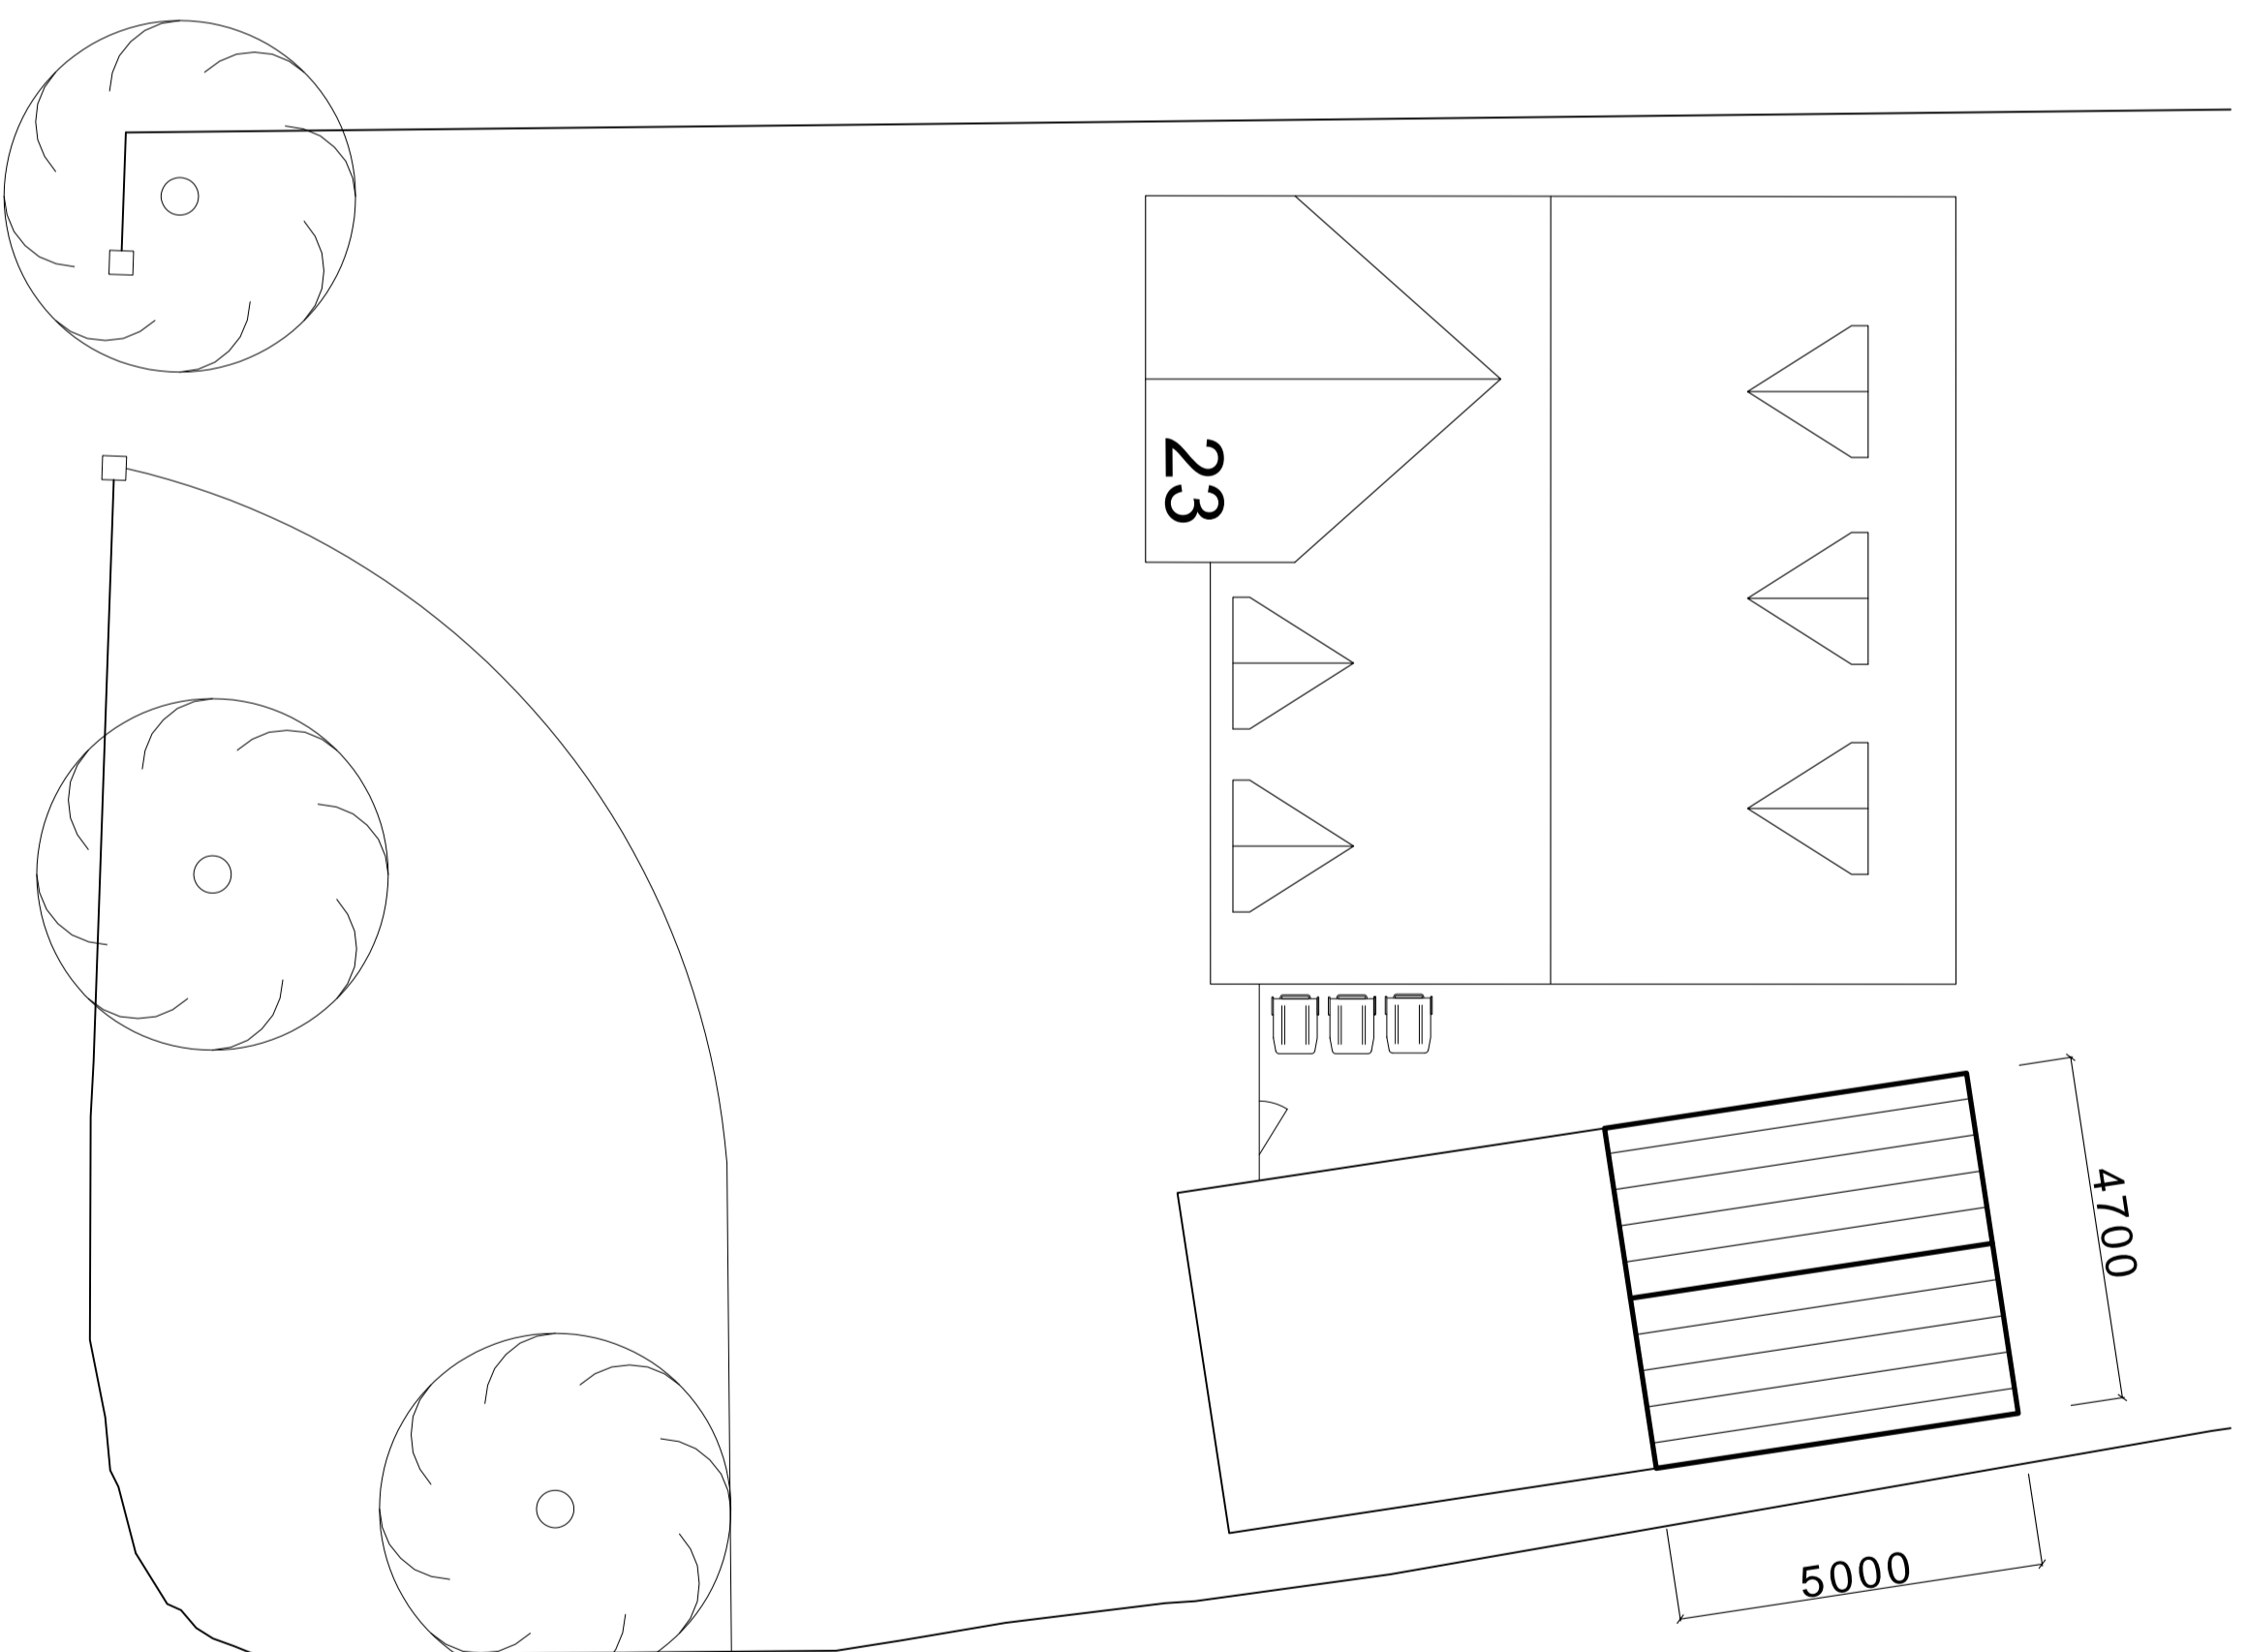

SITE PLAN SCALE 1:100

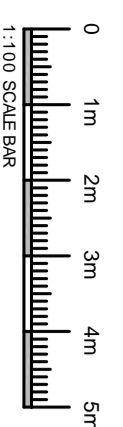

#### CONFIGURATION

23 Stockdale Road Backpool	
Description: Proposed Elevation, Floor/Site Plans	
Project: Garage Extension	
Drawing No: P01 Rev A	Date: 01/06/21
Date: 08/02/21	Scale: 1:50/100 @ A1
Extended Area: 29m²	Site Area: 878m²

#### MATERIAL SPECIFICATION

Roof Cladding Gray Concrete Tiles
Walls Smooth Cream Render Brickwork To Match Existing
Glazing Double Glazed With Brown UPVC Frames Fascia & Eaves Boards Brown UPVC
Rainwater Black UPVC

