



0m 10m

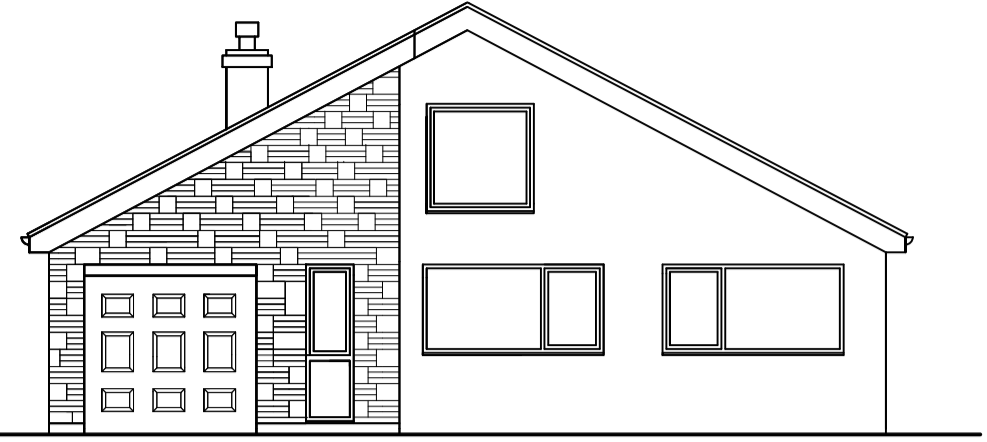


FRONT



REAR

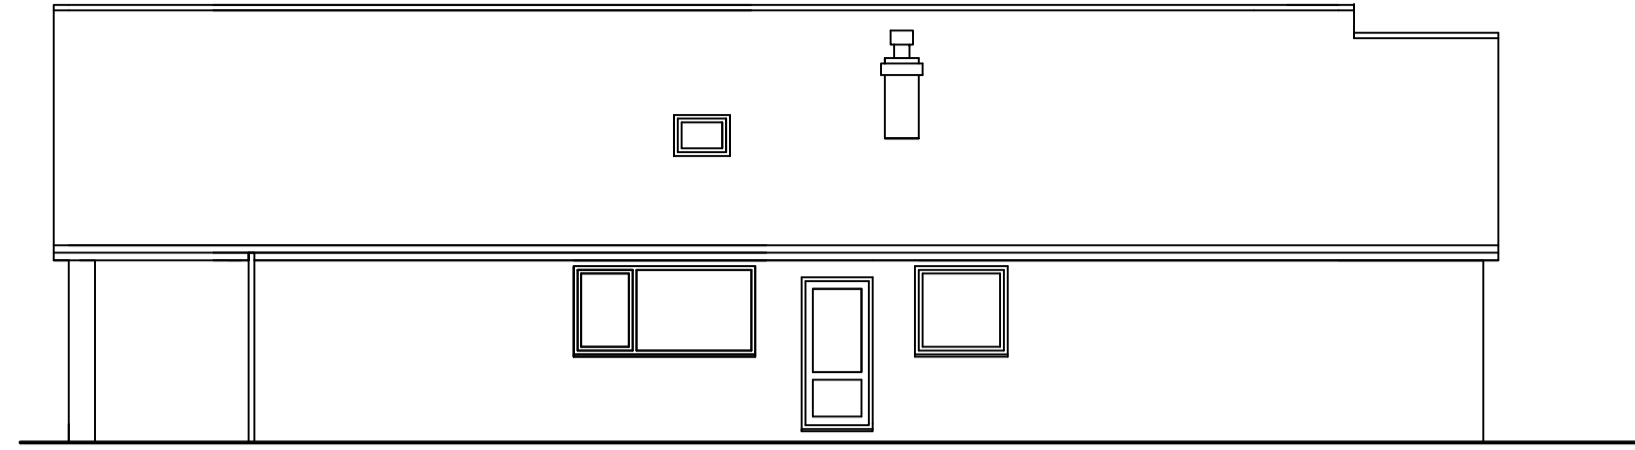


SIDE

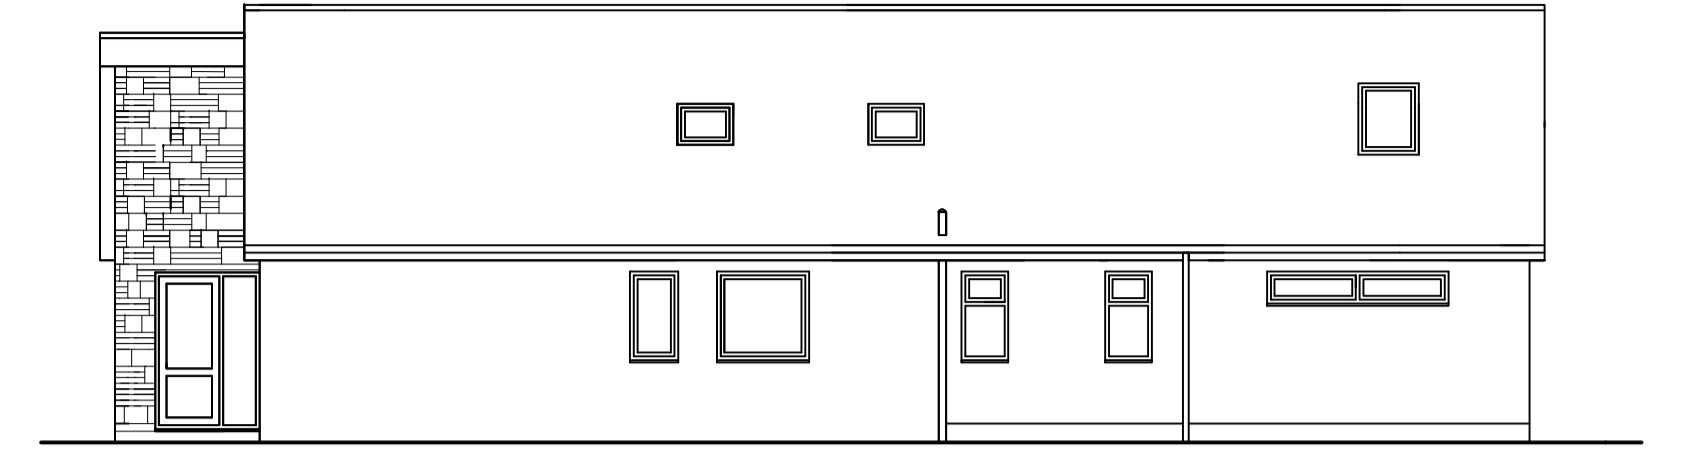


SIDE

EXISTING ELEVATIONS Scale 1:100

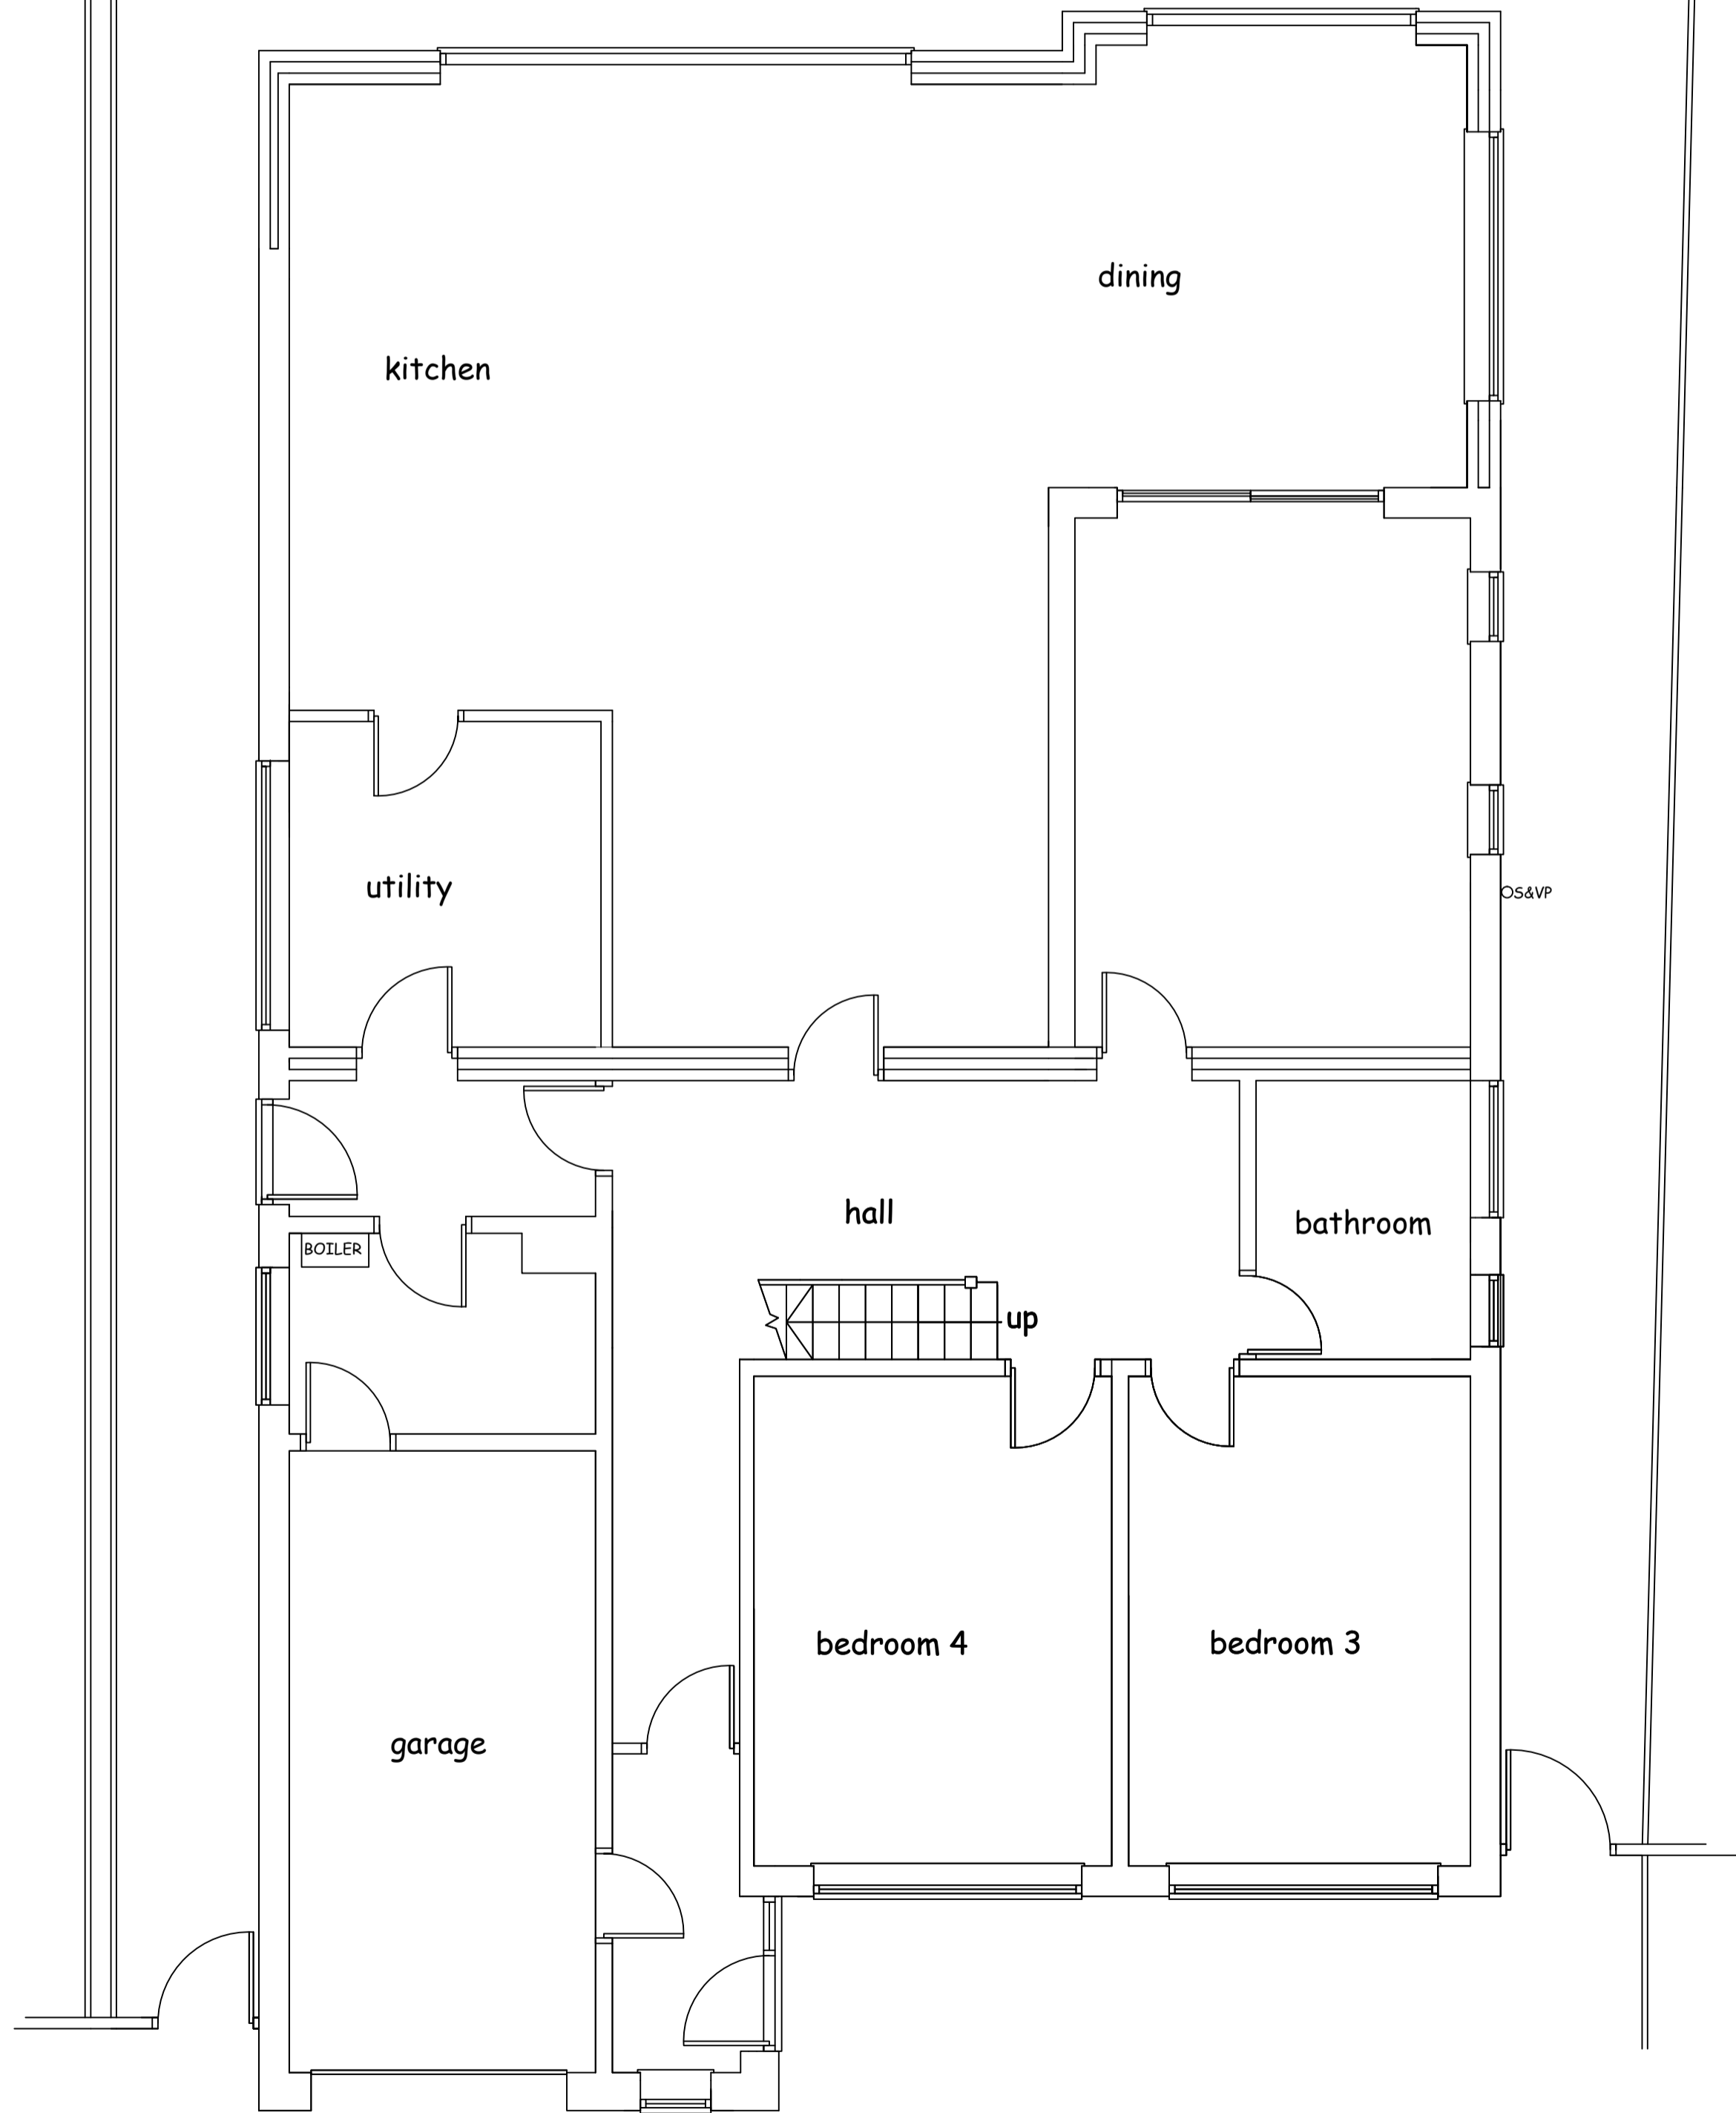

GROUND FLOOR PLAN
AS EXISTING Scale 1:50

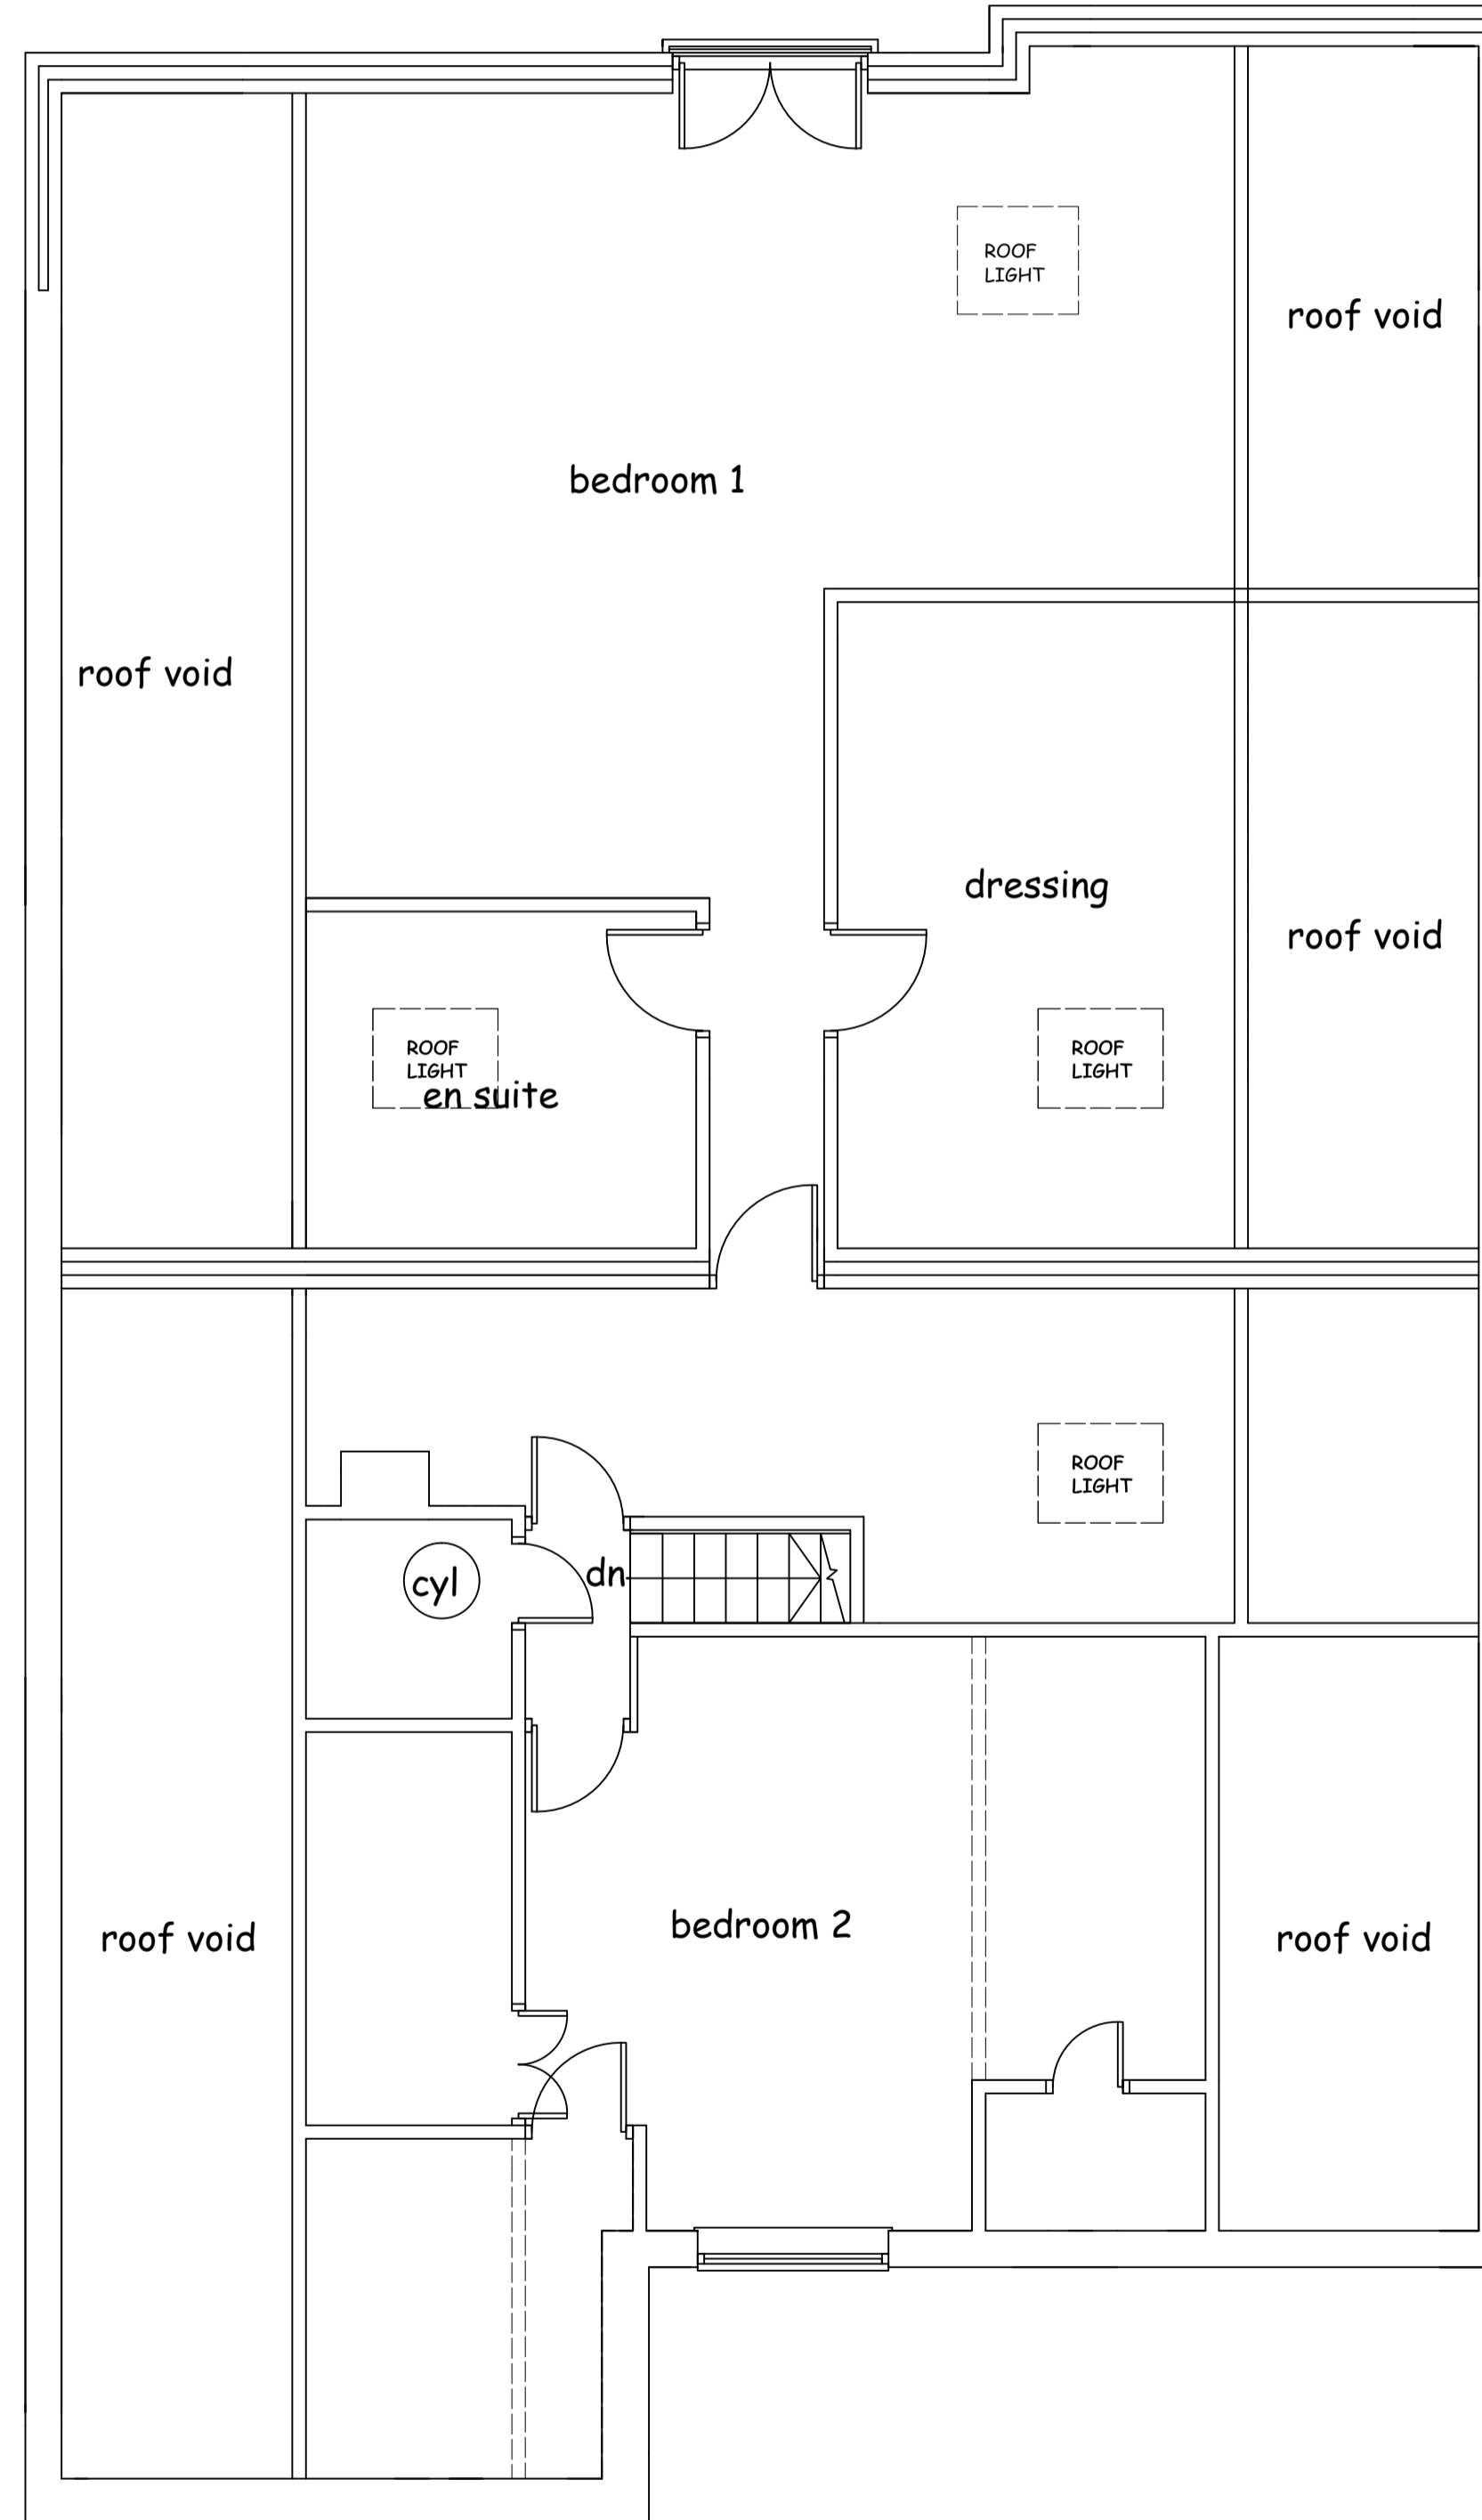

FIRST FLOOR PLAN
AS EXISTING Scale 1:50

job description PROPOSED TWO STOREY EXTENSIONS AND LOFT CONVERSION WITH SIDE DORMERS		title AS EXISTING	
site address 260a, SOUTHPORT ROAD LYDIATE, L31 4EG		scales 1:50 1:100	
client MR & MRS A JONES	drawn GD	date DEC 2020	
DOWELL DESIGN SERVICES 176, LIVERPOOL ROAD SOUTH MAGHULL, MERSEYSIDE L31 7DQ Tel 0151 526 8683 email dowelldesign@aol.com		drg no. 01	