


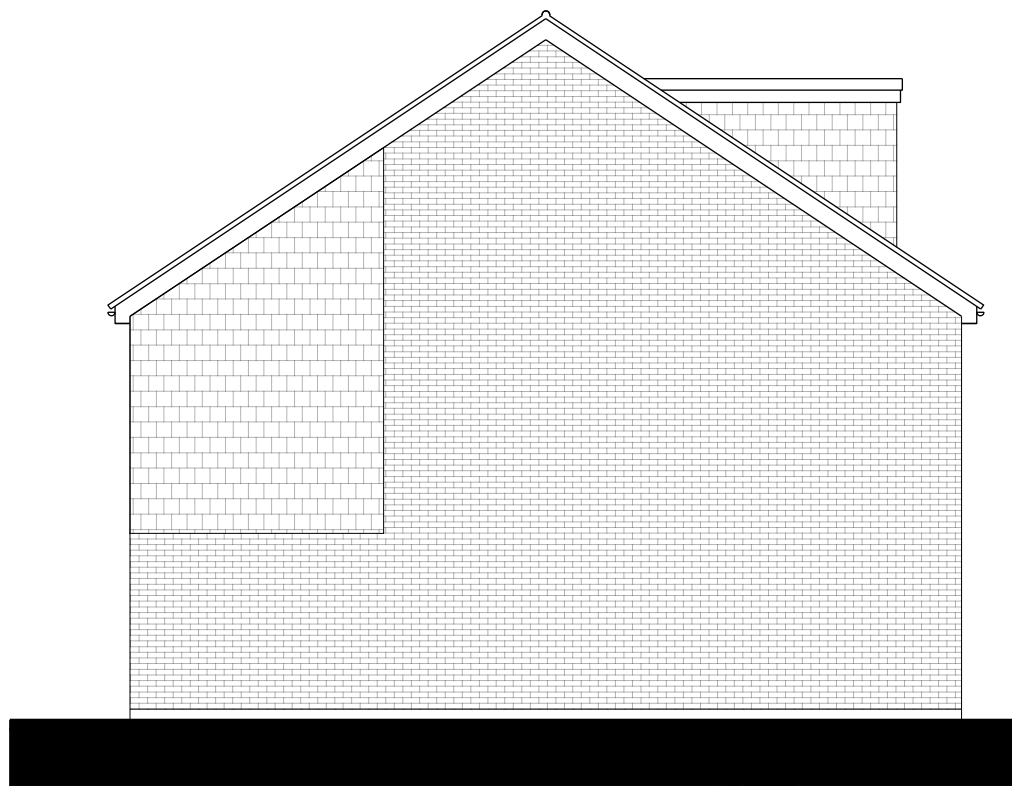


1 ELEVATION
Proposed North Elevation
SCALE 1: 100



2 ELEVATION
Proposed East Elevation
SCALE 1: 100



3 ELEVATION
Proposed South Elevation
SCALE 1: 100

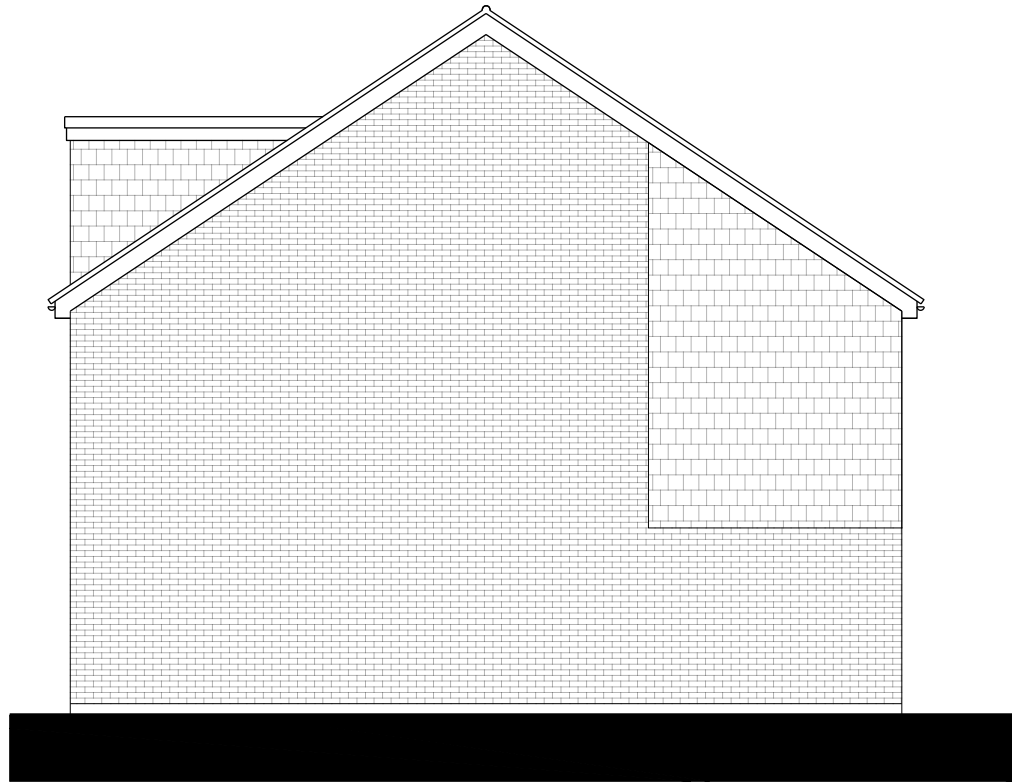

4 ELEVATION
Proposed West Elevation
SCALE 1: 100

P1 Design Updated LW / JL 15.01.2021

PLANNING

| REV | DESCRIPTION | DR / CH | DATE |
|-----|-------------|---------|------|
|-----|-------------|---------|------|

The White House, High Street
Brasted, Kent, TN16 1JE

Proposed Elevations
Mews Housing

| | |
|------------------|-----------------|
| Scale @ A1 | 1:100 |
| Created | OCTOBER 2020 |
| Drawn By | DA |
| Checked By | JL |
| Purpose of Issue | PRE-APPLICATION |

OPEN architecture

| | |
|-------------------|--------------------|
| OPEN architecture | Architecture |
| | Building Surveying |
| | Project Management |
| | Interior Design |

| | |
|-----------------------------|--------------------|
| Anton House | www.openarc.co.uk |
| South Park | T +44 01732 779580 |
| Sevenoaks / Kent / TN13 1EB | F +44 01732 741316 |

| Job Reference | Drawing Number | Rev |
|---------------|----------------|-----|
|---------------|----------------|-----|

19012 P451 P1

SCALE 1:100
0m 1 2 5 10