




1 PLAN  
Existing South Elevation  
SCALE 1: 100

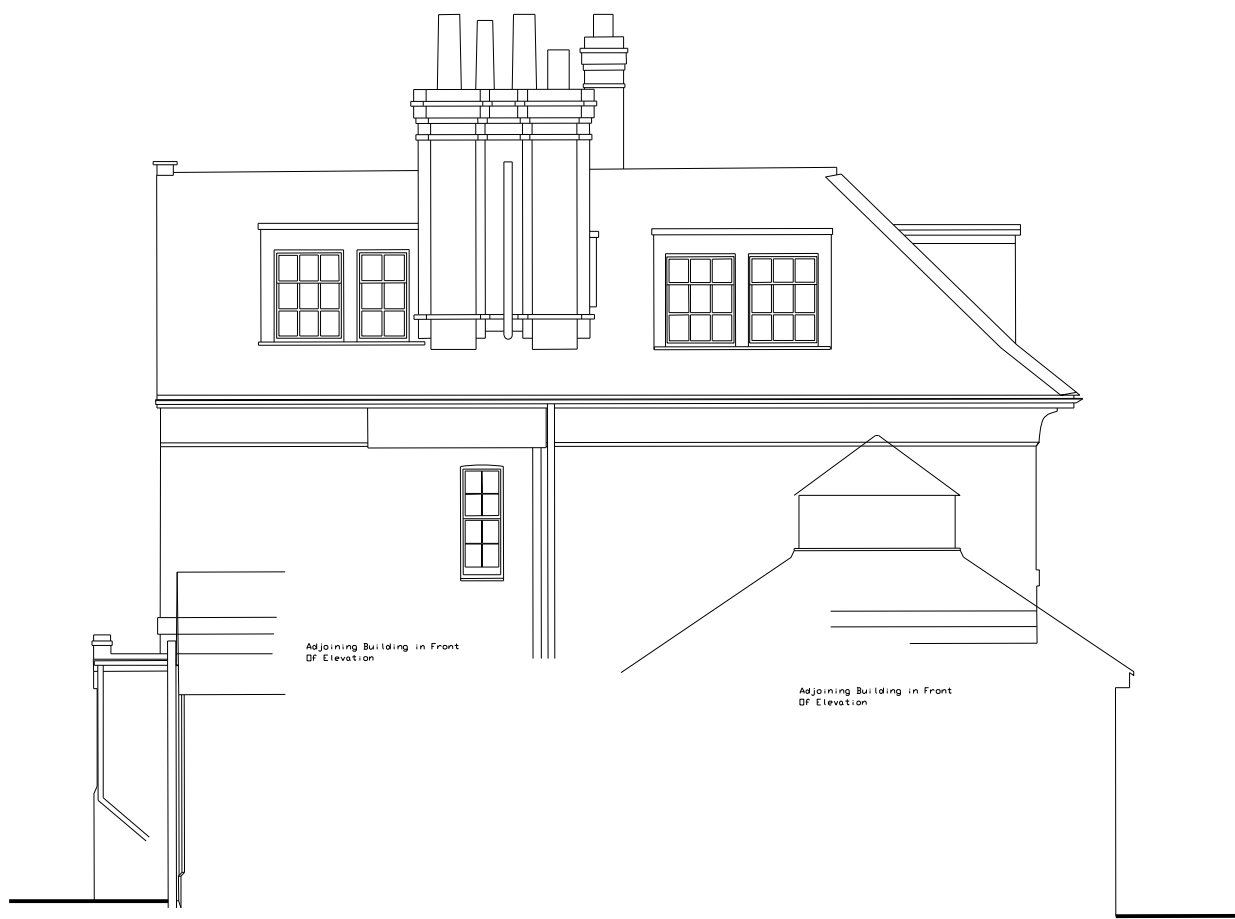

2 PLAN  
Existing East Elevation  
SCALE 1: 100



3 PLAN  
Existing North Elevation  
SCALE 1: 100

FOR INFORMATION

REV	DESCRIPTION	DR / CH	DATE
	The White House, High Street		
	Brasted, Kent, TN16 1JE		
	Existing Elevations		

Scale @ A1	1:100
Created	SEPTEMBER 2020
Drawn By	LW
Checked By	JL
Purpose of Issue	FOR INFORMATION

OPEN architecture

OPEN architecture	Architecture
	Building Surveying
	Project Management
	Interior Design

Anton House	www.openarc.co.uk
South Park	T +44 01732 779580
Sevenoaks / Kent / TN13 1EB	F +44 01732 741316

Job Reference	Drawing Number	Rev
19012	E012	-

