




1 ELEVATION
Proposed North Elevation
SCALE 1: 100



2 ELEVATION
Proposed East Elevation
SCALE 1: 100



3 ELEVATION
Proposed South Elevation
SCALE 1: 100

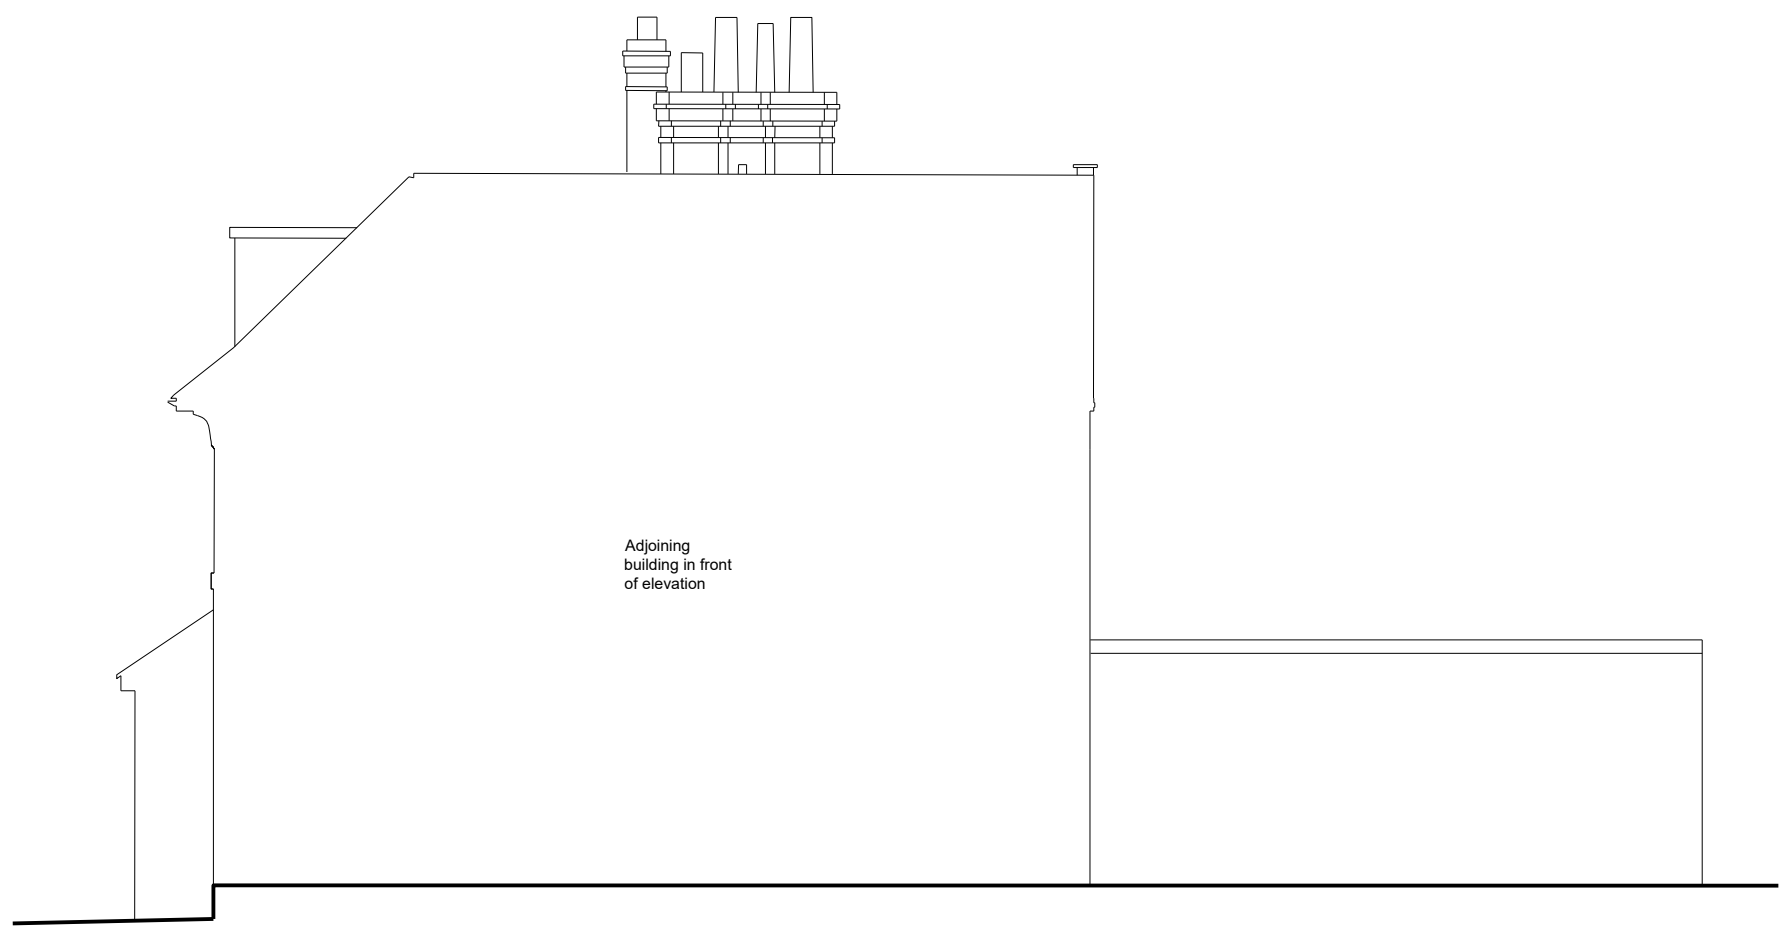

4 ELEVATION
Proposed West Elevation
SCALE 1: 100

PLANNING

P2	Window on side elevation enlarged	LW / JL	14.06.2021
P1	Design updated	LW / JL	15.01.2021
REV	DESCRIPTION	DR / CH	DATE

The White House, High Street
Brasted, Kent, TN16 1JE

Proposed Elevations
The White House

Scale @ A1	1:100
Created	OCTOBER 2020
Drawn By	DA
Checked By	JL
Purpose of Issue	PRE-APPLICATION

OPEN architecture

OPEN architecture	Architecture
	Building Surveying
	Project Management
	Interior Design

Anton House	www.openarc.co.uk
South Park	T +44 01732 779580
Sevenoaks / Kent / TN13 1EB	F +44 01732 741316

Job Reference	Drawing Number	Rev
---------------	----------------	-----

19012 P452 P2

