




1 PLAN
Proposed Ground Floor Plan
SCALE 1: 100

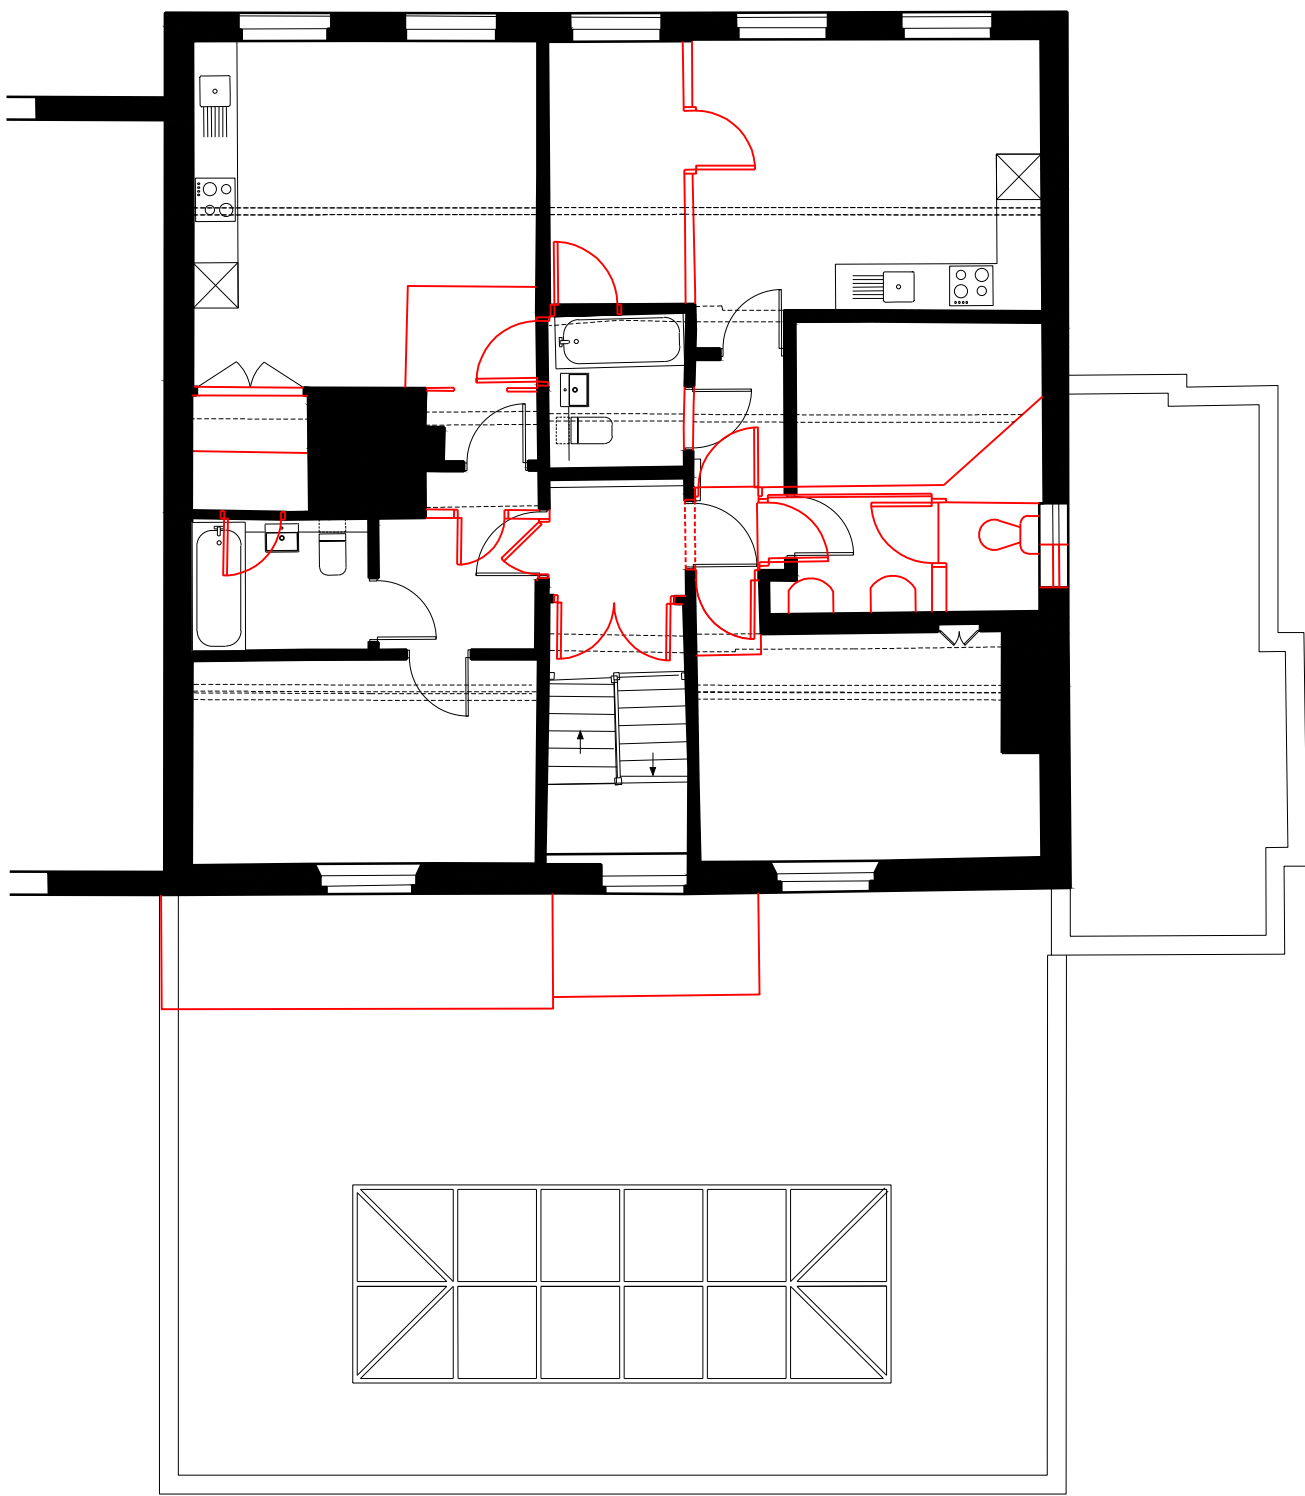

2 PLAN
Proposed First Floor Plan
SCALE 1: 100

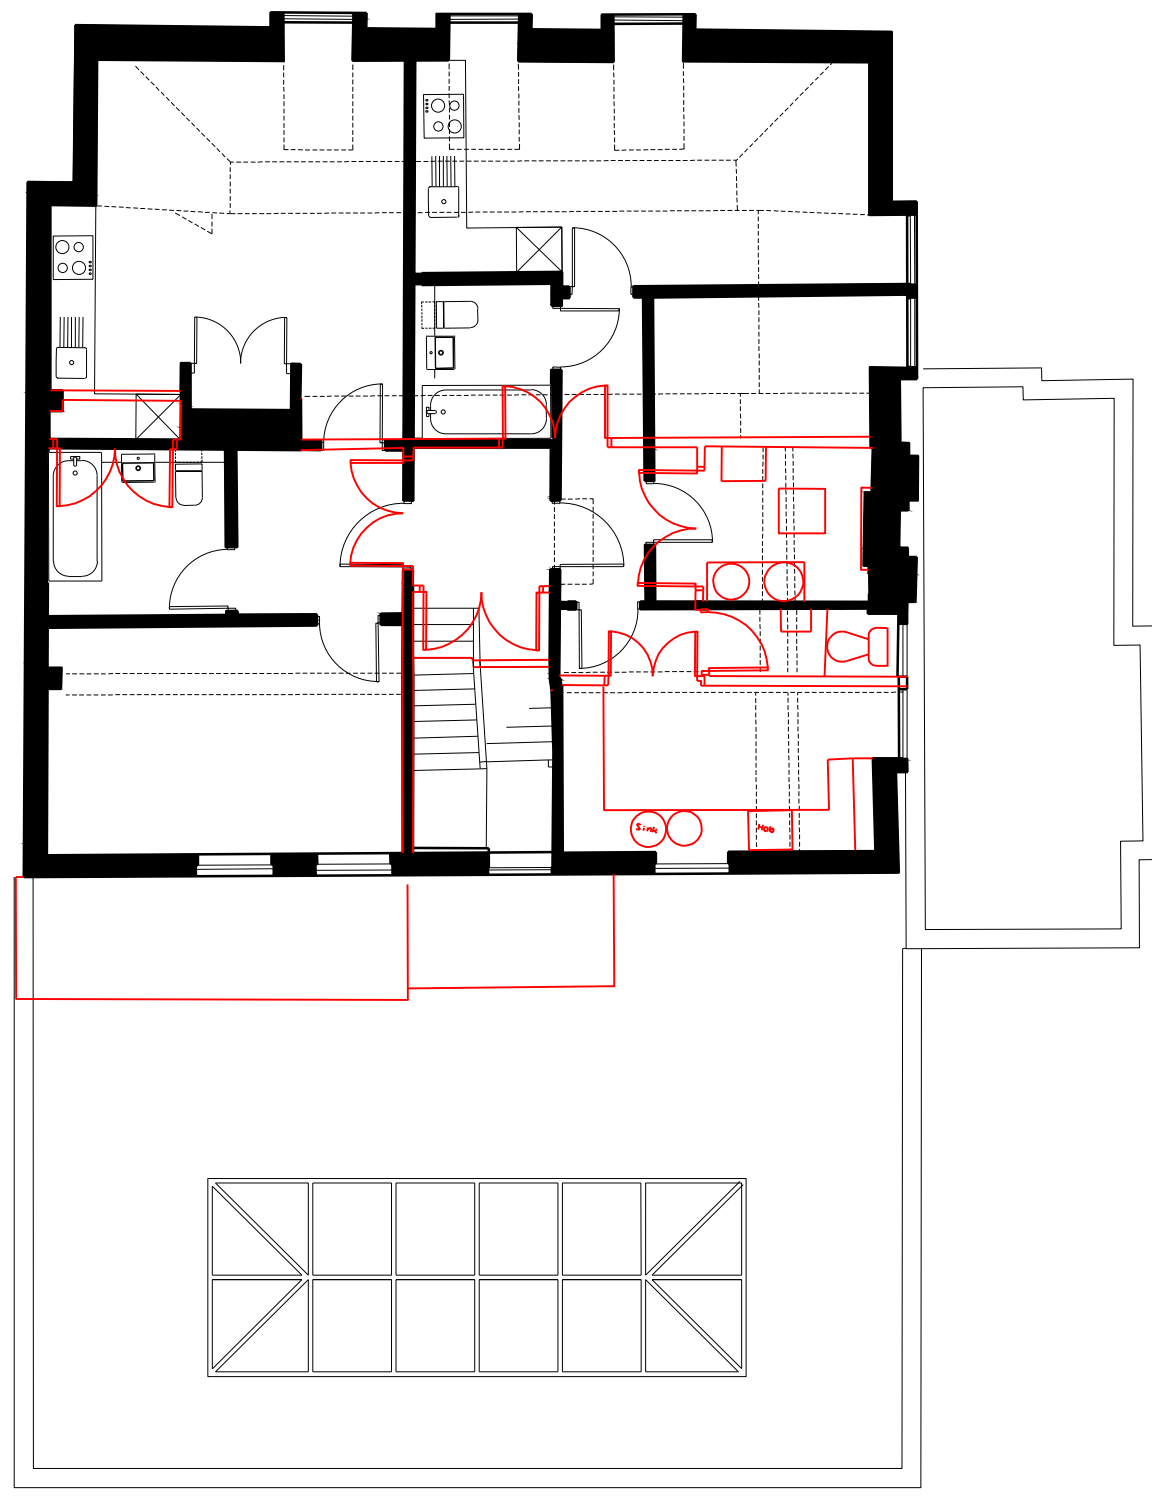

3 PLAN
Proposed Second Floor Plan
SCALE 1: 100

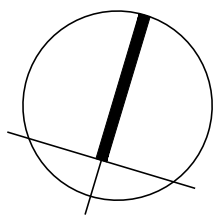

PLANNING

REV DESCRIPTION DR / CH DATE

The White House, High Street
Brasted, Kent, TN16 1JE

Listed Building Demolition Plans
The White House

Scale @ A1 1:100

Created JUNE 2021

Drawn By LW

Checked By JL

Purpose of Issue PLANNING

OPEN architecture

OPEN architecture Architecture
Building Surveying
Project Management
Interior Design

Anton House www.openarc.co.uk
South Park T +44 01732 779580
Sevenoaks / Kent / TN13 1EB F +44 01732 741316

Job Reference Drawing Number Rev

19012 P203 -

SCALE 1:100

0m 1 2 5 10