




1 PLAN Existing Ground Floor Plan SCALE 1: 100

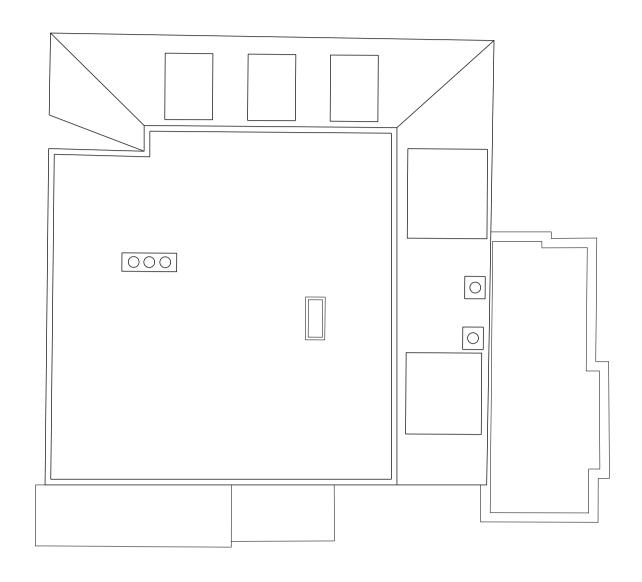

 

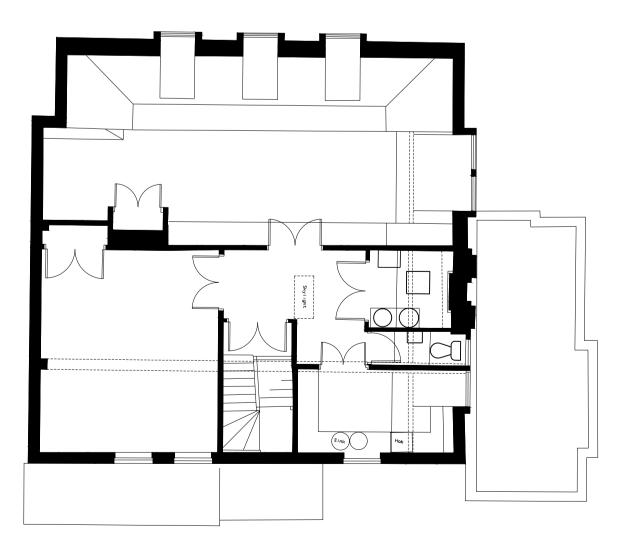

PLAN 3 Existing Second Floor Plan SCALE 1: 100 For construction purposes do not scale from this drawing Use figured dimensions only If in doubt ask

All dimensions to be checked on site

Work to be carried out in accordance with by-laws and regulations of local authorities and statutory undertakers

notes

Drawing indicative only and subject to measured survey.

FOR INFORMATION

P1 Second Floor plan corrected LW/JL 29.06.2021 REV DESCRIPTION DR/CH DATE The White House, High Street Brasted, Kent, TN16 1JE

Existing Floor Plans

1:100
SEPTEMBER 2020
LW
JL
FOR INFORMATION

OPEN architecture

OPEN architecture	Architecture
	Building Surveying
	Project Management
	Interior Design

Anton House		www.openarc.co.uk
South Park		T +44 01732 779580
Sevenoaks / Kent / TN13 1EB		F +44 01732 741316
Job Reference	Drawing Number	Rev

E011

19012

P1