


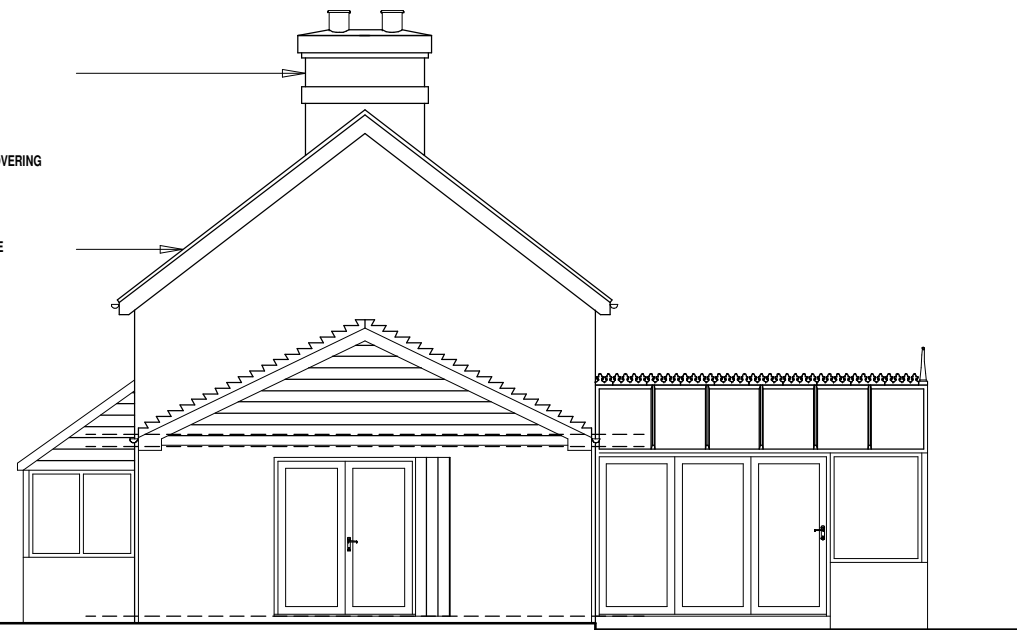


front elevation

BRICKWORK CHIMNEY  
 NATURAL SLATE ROOF COVERING  
 TO EXISTING COTTAGE  
 TIMBER FACIA AND BARGE  
 BOARDS




side elevation

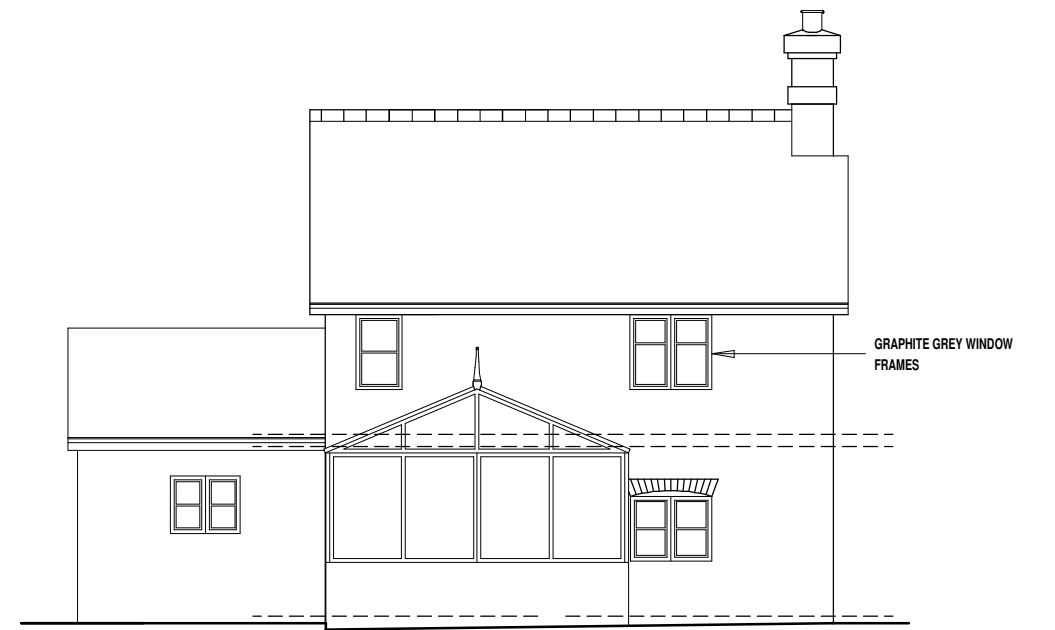


rear elevation

GRAPHITE GREY WINDOW  
 FRAMES

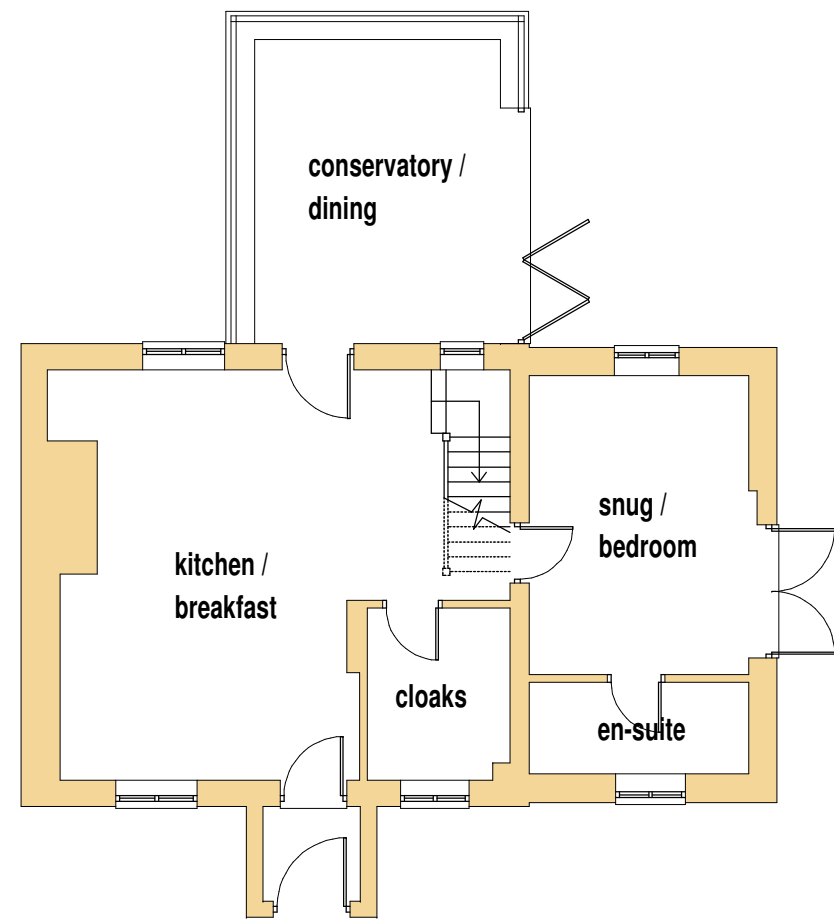

ground floor plan

GRAPHITE GREY ALUMINIUM CONSERVATORY  
 TO REAR OF COTTAGE

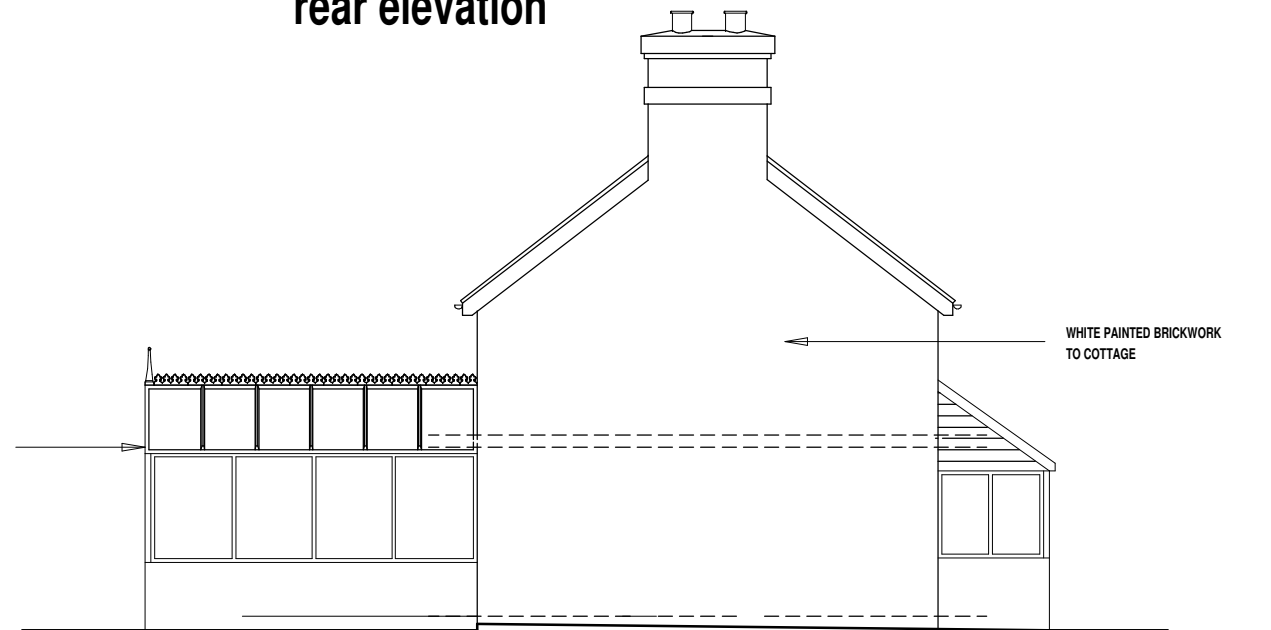

side elevation

WHITE PAINTED BRICKWORK  
 TO COTTAGE



**Shropshire Architectural**  
 Architectural Design o Planning o Building Regulations  
 22 SANDIWAY, RADBROOK, SHREWSBURY, SHROPSHIRE, SY3 9BN  
 Telephone: 01743 383519 Mobile: 07532 345100  
 E-Mail: shropshirearchitectural@yahoo.com

Client  
**LARA EVANS & JANETTE PRITCHARD**

Project  
**PROPOSED REAR EXTENSION AT  
 ROSE COTTAGE, YEATON, SY4 2HY**

Drawing Title  
**SURVEY AS EXISTING**

Scale 1:100@A3	Drawn by GMN	Date 23.06.21	Revision -
Project No. -	Drawing No. 01		