

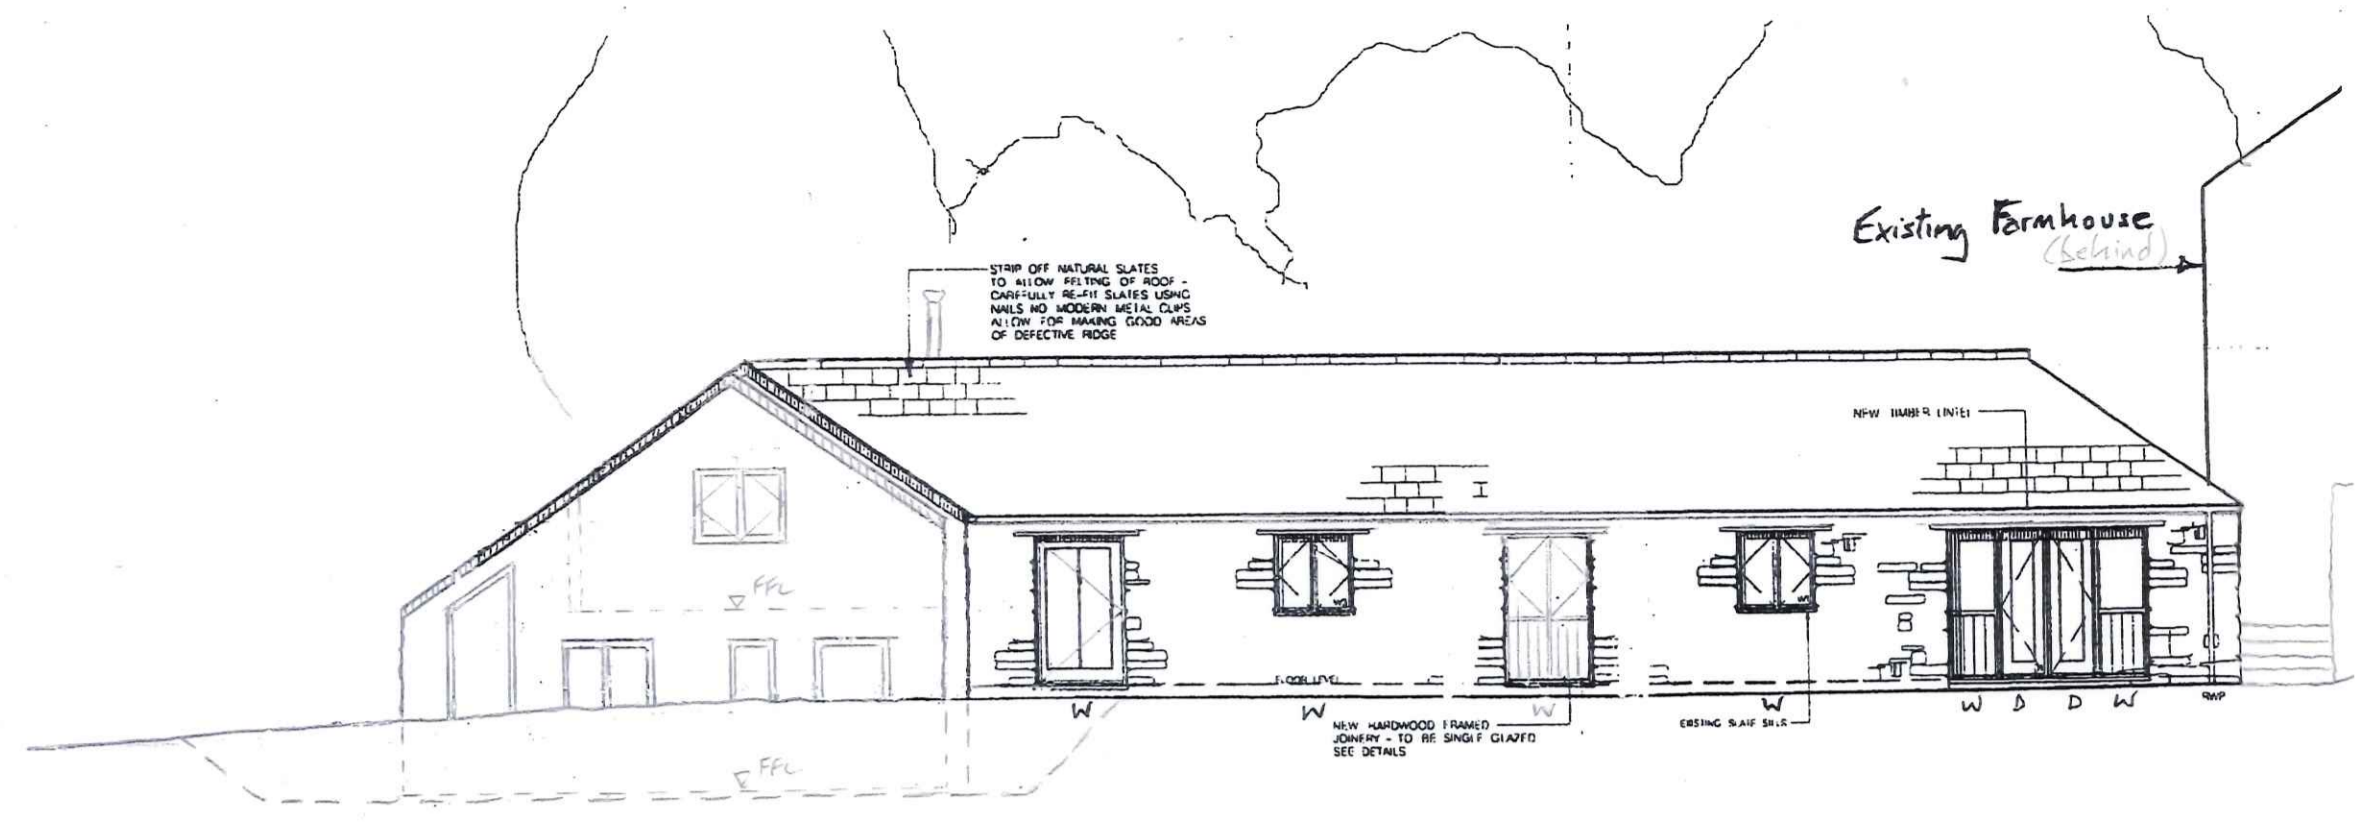
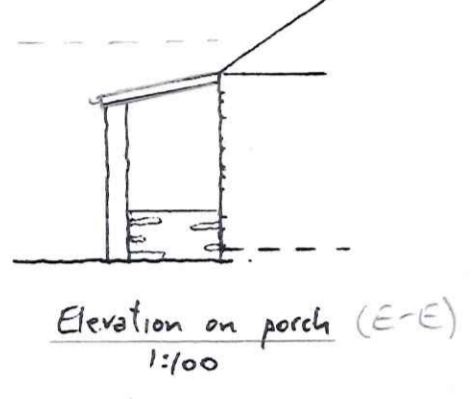



North West Elevation
(Porch not shown for clarity) 1:100

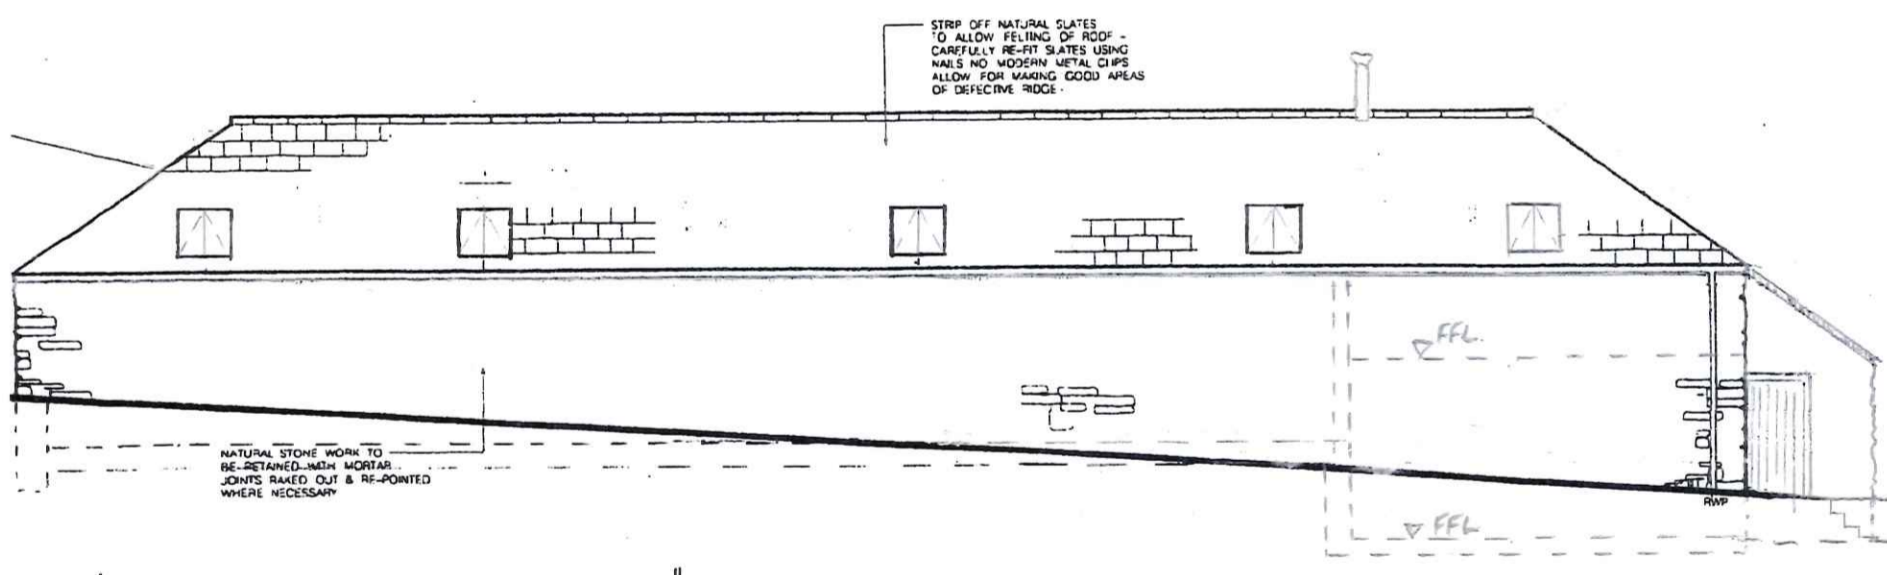

North East Elevation 1:100
(Porch not shown for clarity)

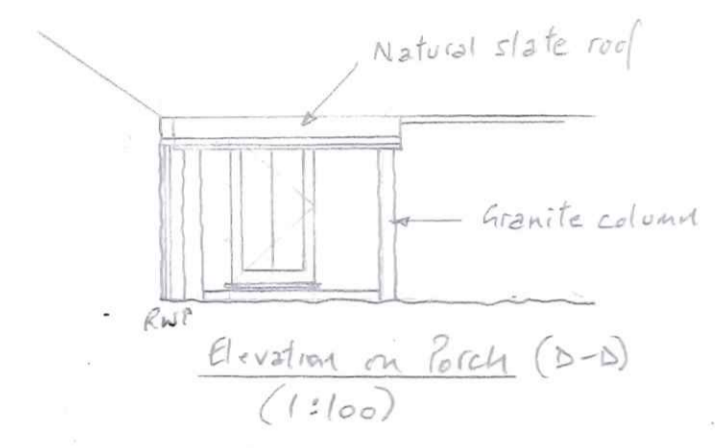

South West Elevation 1:100

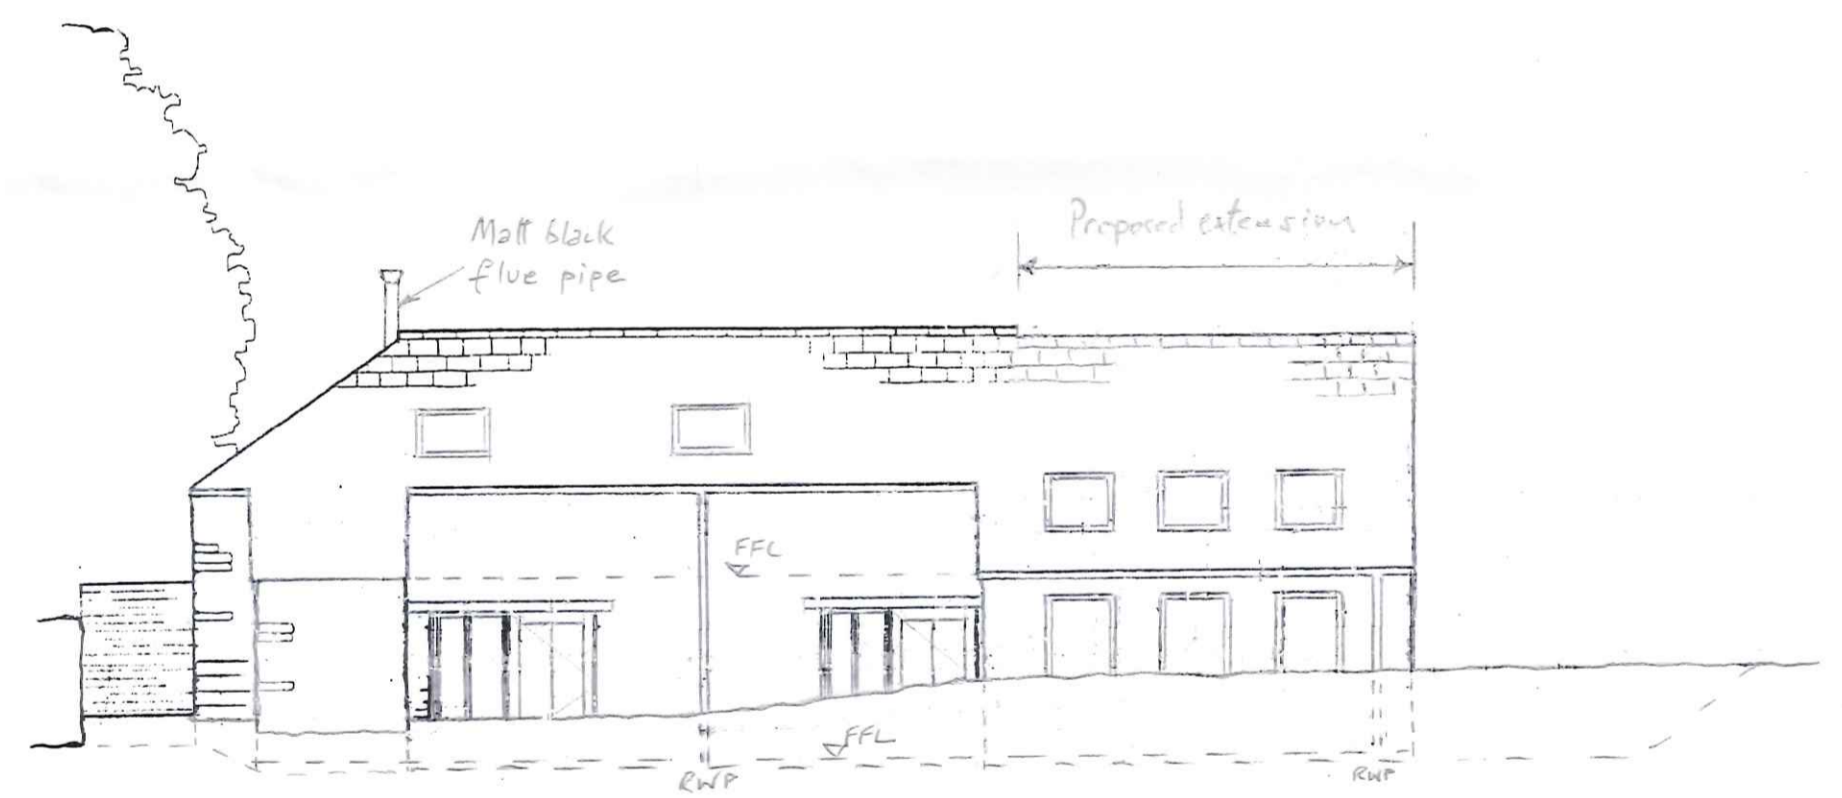

South East Elevation 1:100

| | |
|---|----------------|
| MAIN BARN: PROPOSED ELEVATIONS | |
| CONVERSION OF BARN AT GREAT TREBASTICK FARM, WIDEGATES | |
| DRAWING No | SCALE 1:100 |
| 006 | |
| 1/3/17 | |