




North East elevation 1:100 at A1

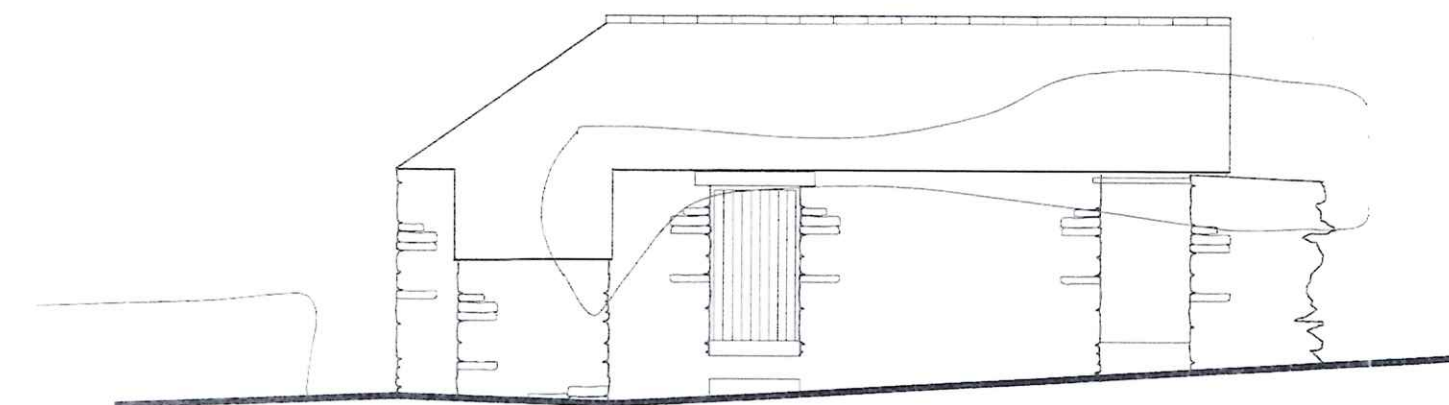


South East elevation 1:100 at A1

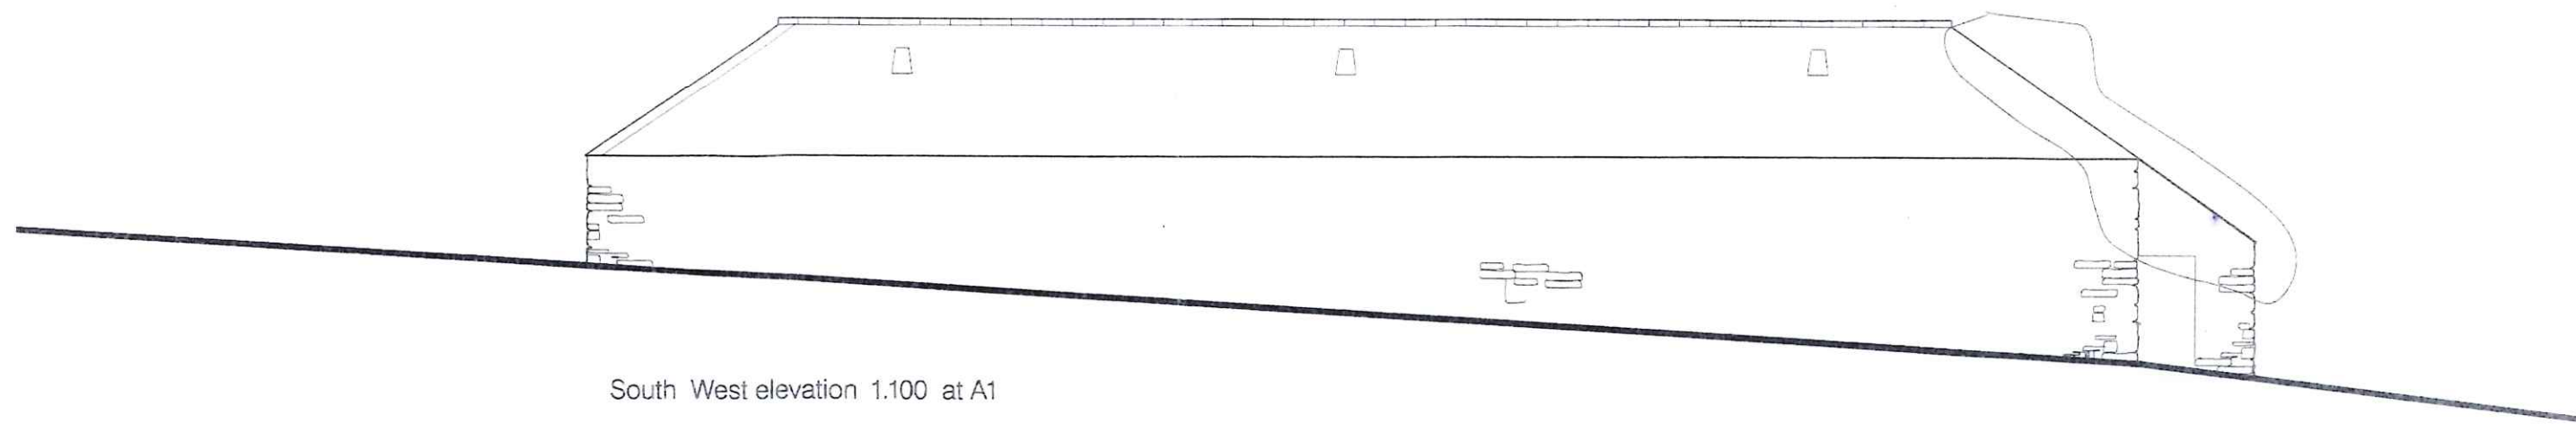


South West elevation 1:100 at A1

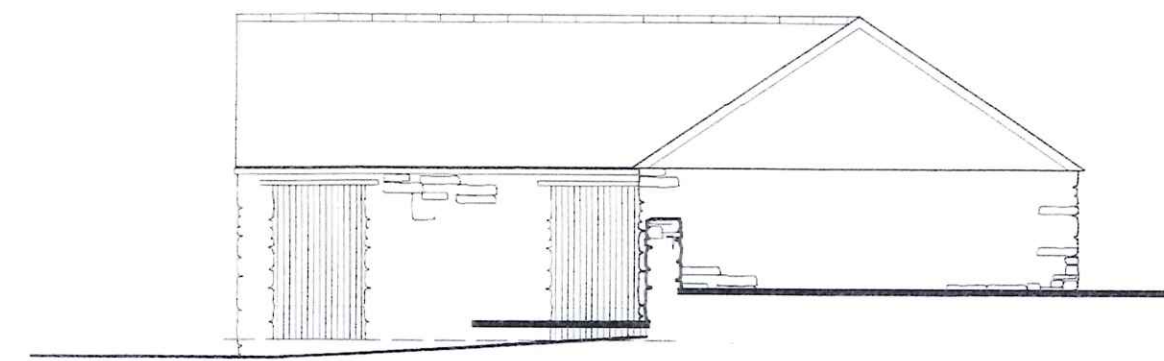

North West elevation 1:100 at A1

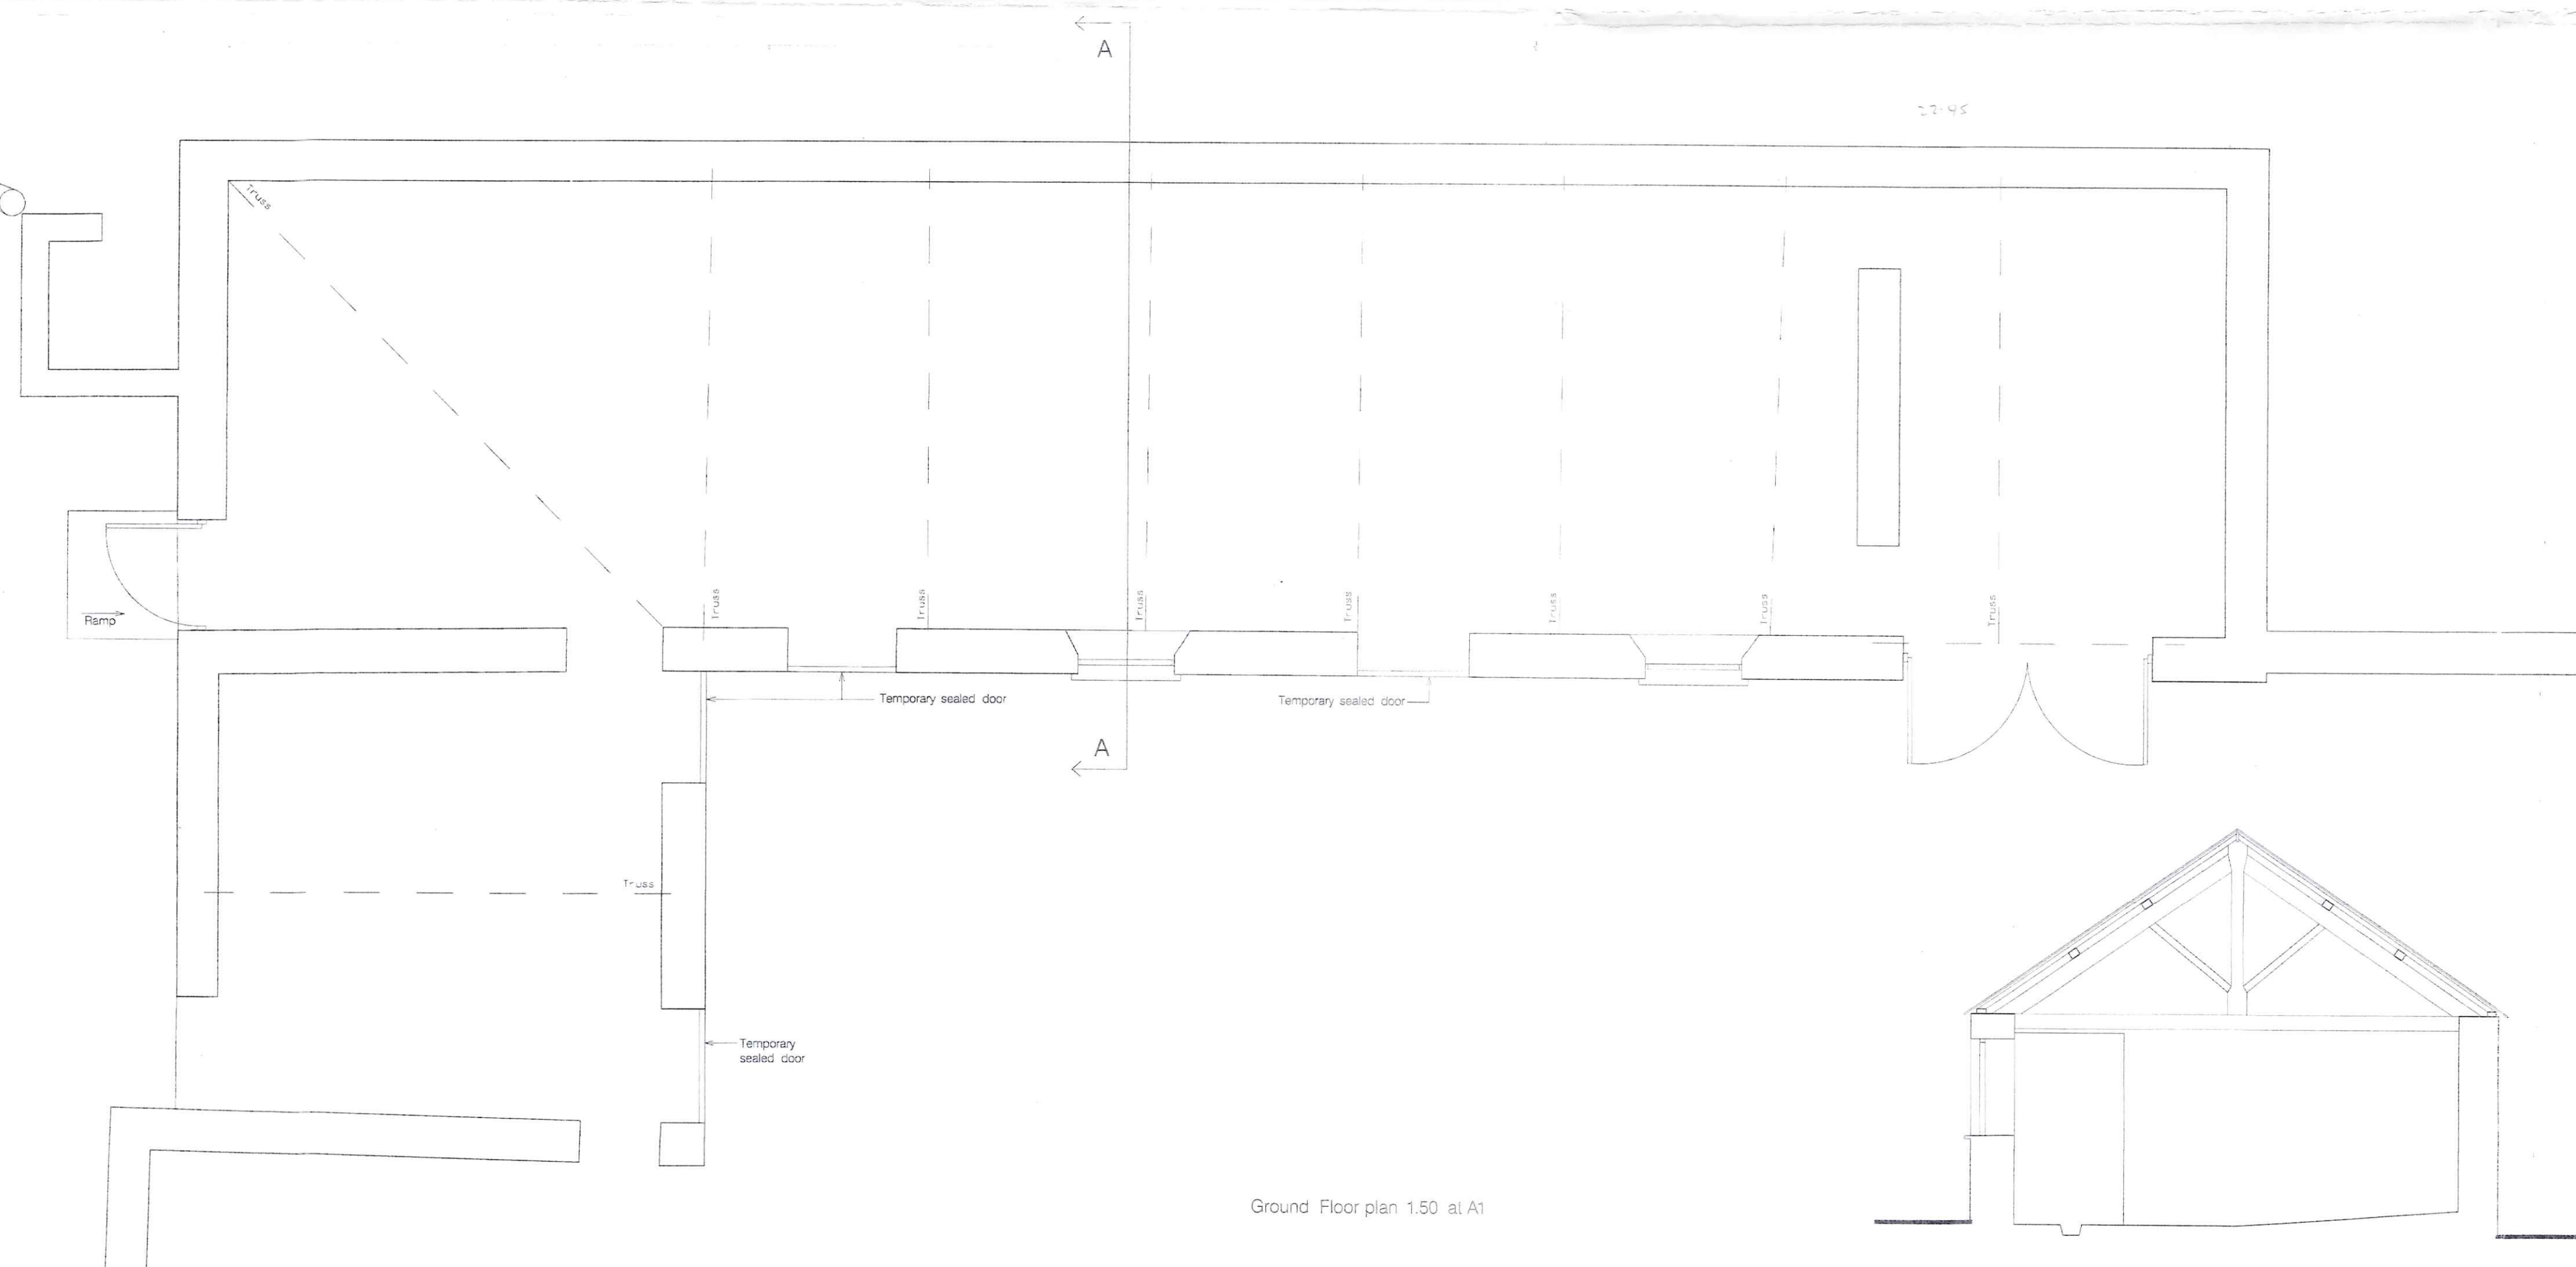

Ground Floor plan 1:50 at A1

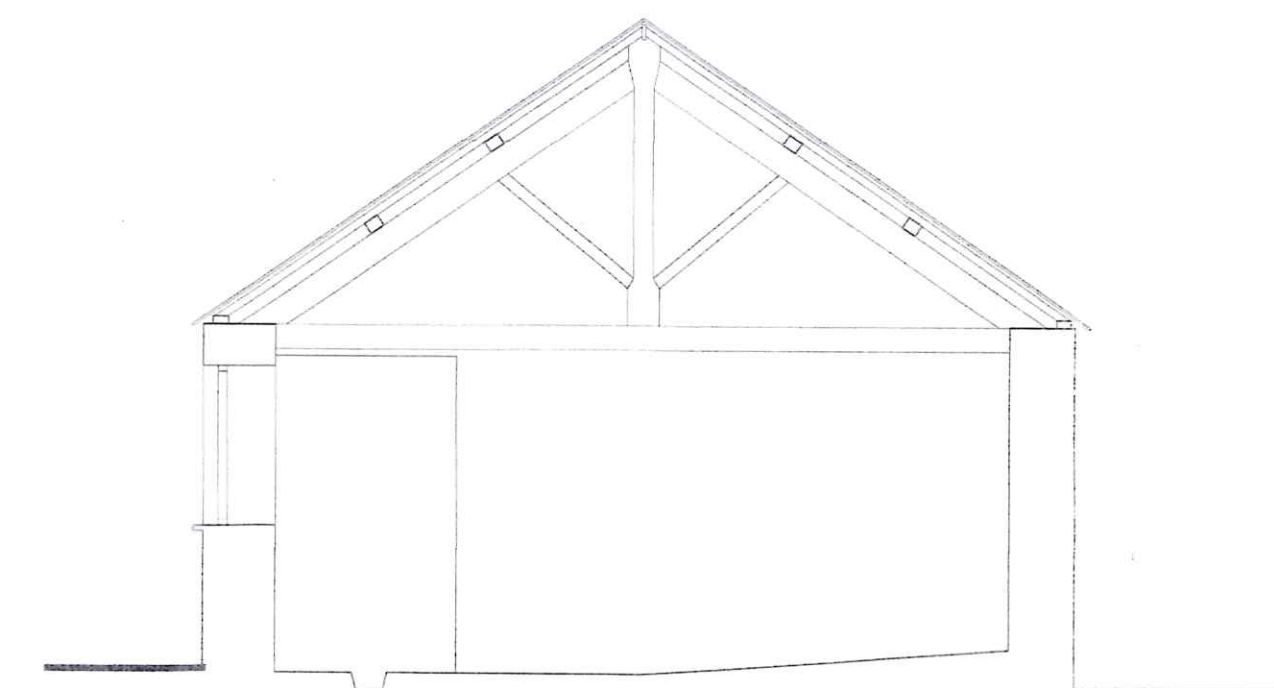

Section AA 1:50 at A1

drawing title  
Survey plans

job title  
Survey of Barn at Great Tregastick Farm, Widegates,  
Looe Cornwall

client  
Mrs S Rowe

| revisions number | description | date | initials | stage          | Survey      |
|------------------|-------------|------|----------|----------------|-------------|
|                  |             |      |          | drawn          | G.W.S       |
|                  |             |      |          | scale          | As shown    |
|                  |             |      |          | date           | 06.10.09    |
|                  |             |      |          | drawing number | 6286-01-001 |

Note - For construction purposes do not scale this drawing. All dimensions to be checked by the contractor before construction proceeds.

copyright reserved