

Do not scale this drawing.
 Read in conjunction with all other relevant consultant's drawings and specification.
 Contractor to check all dimensions on site prior to fabrication and report any discrepancies to the Architect.
 This drawing is copyright and it must not be reproduced without prior agreement.

CLIENT:
 Mrs J Lewis.


LOCATION:
 22 Meads Avenue,
 Hove, BN3 8EE.

PROJECT:
 Ground Floor Rear
 Extension & Internal
 Alterations.

DWG DESCRIPTION:
 Existing First Floor
 Plan.

Scale: 1:50 @ A3
 Date: April 2021
 Drg. No: 02/apsr2104792

PELLSTEVENSRESIDENTIAL
 Tel: 07917 337779
 Email:
 alex@pellstevensresidential.co.uk
 Website:
 www.pellstevensresidential.co.uk

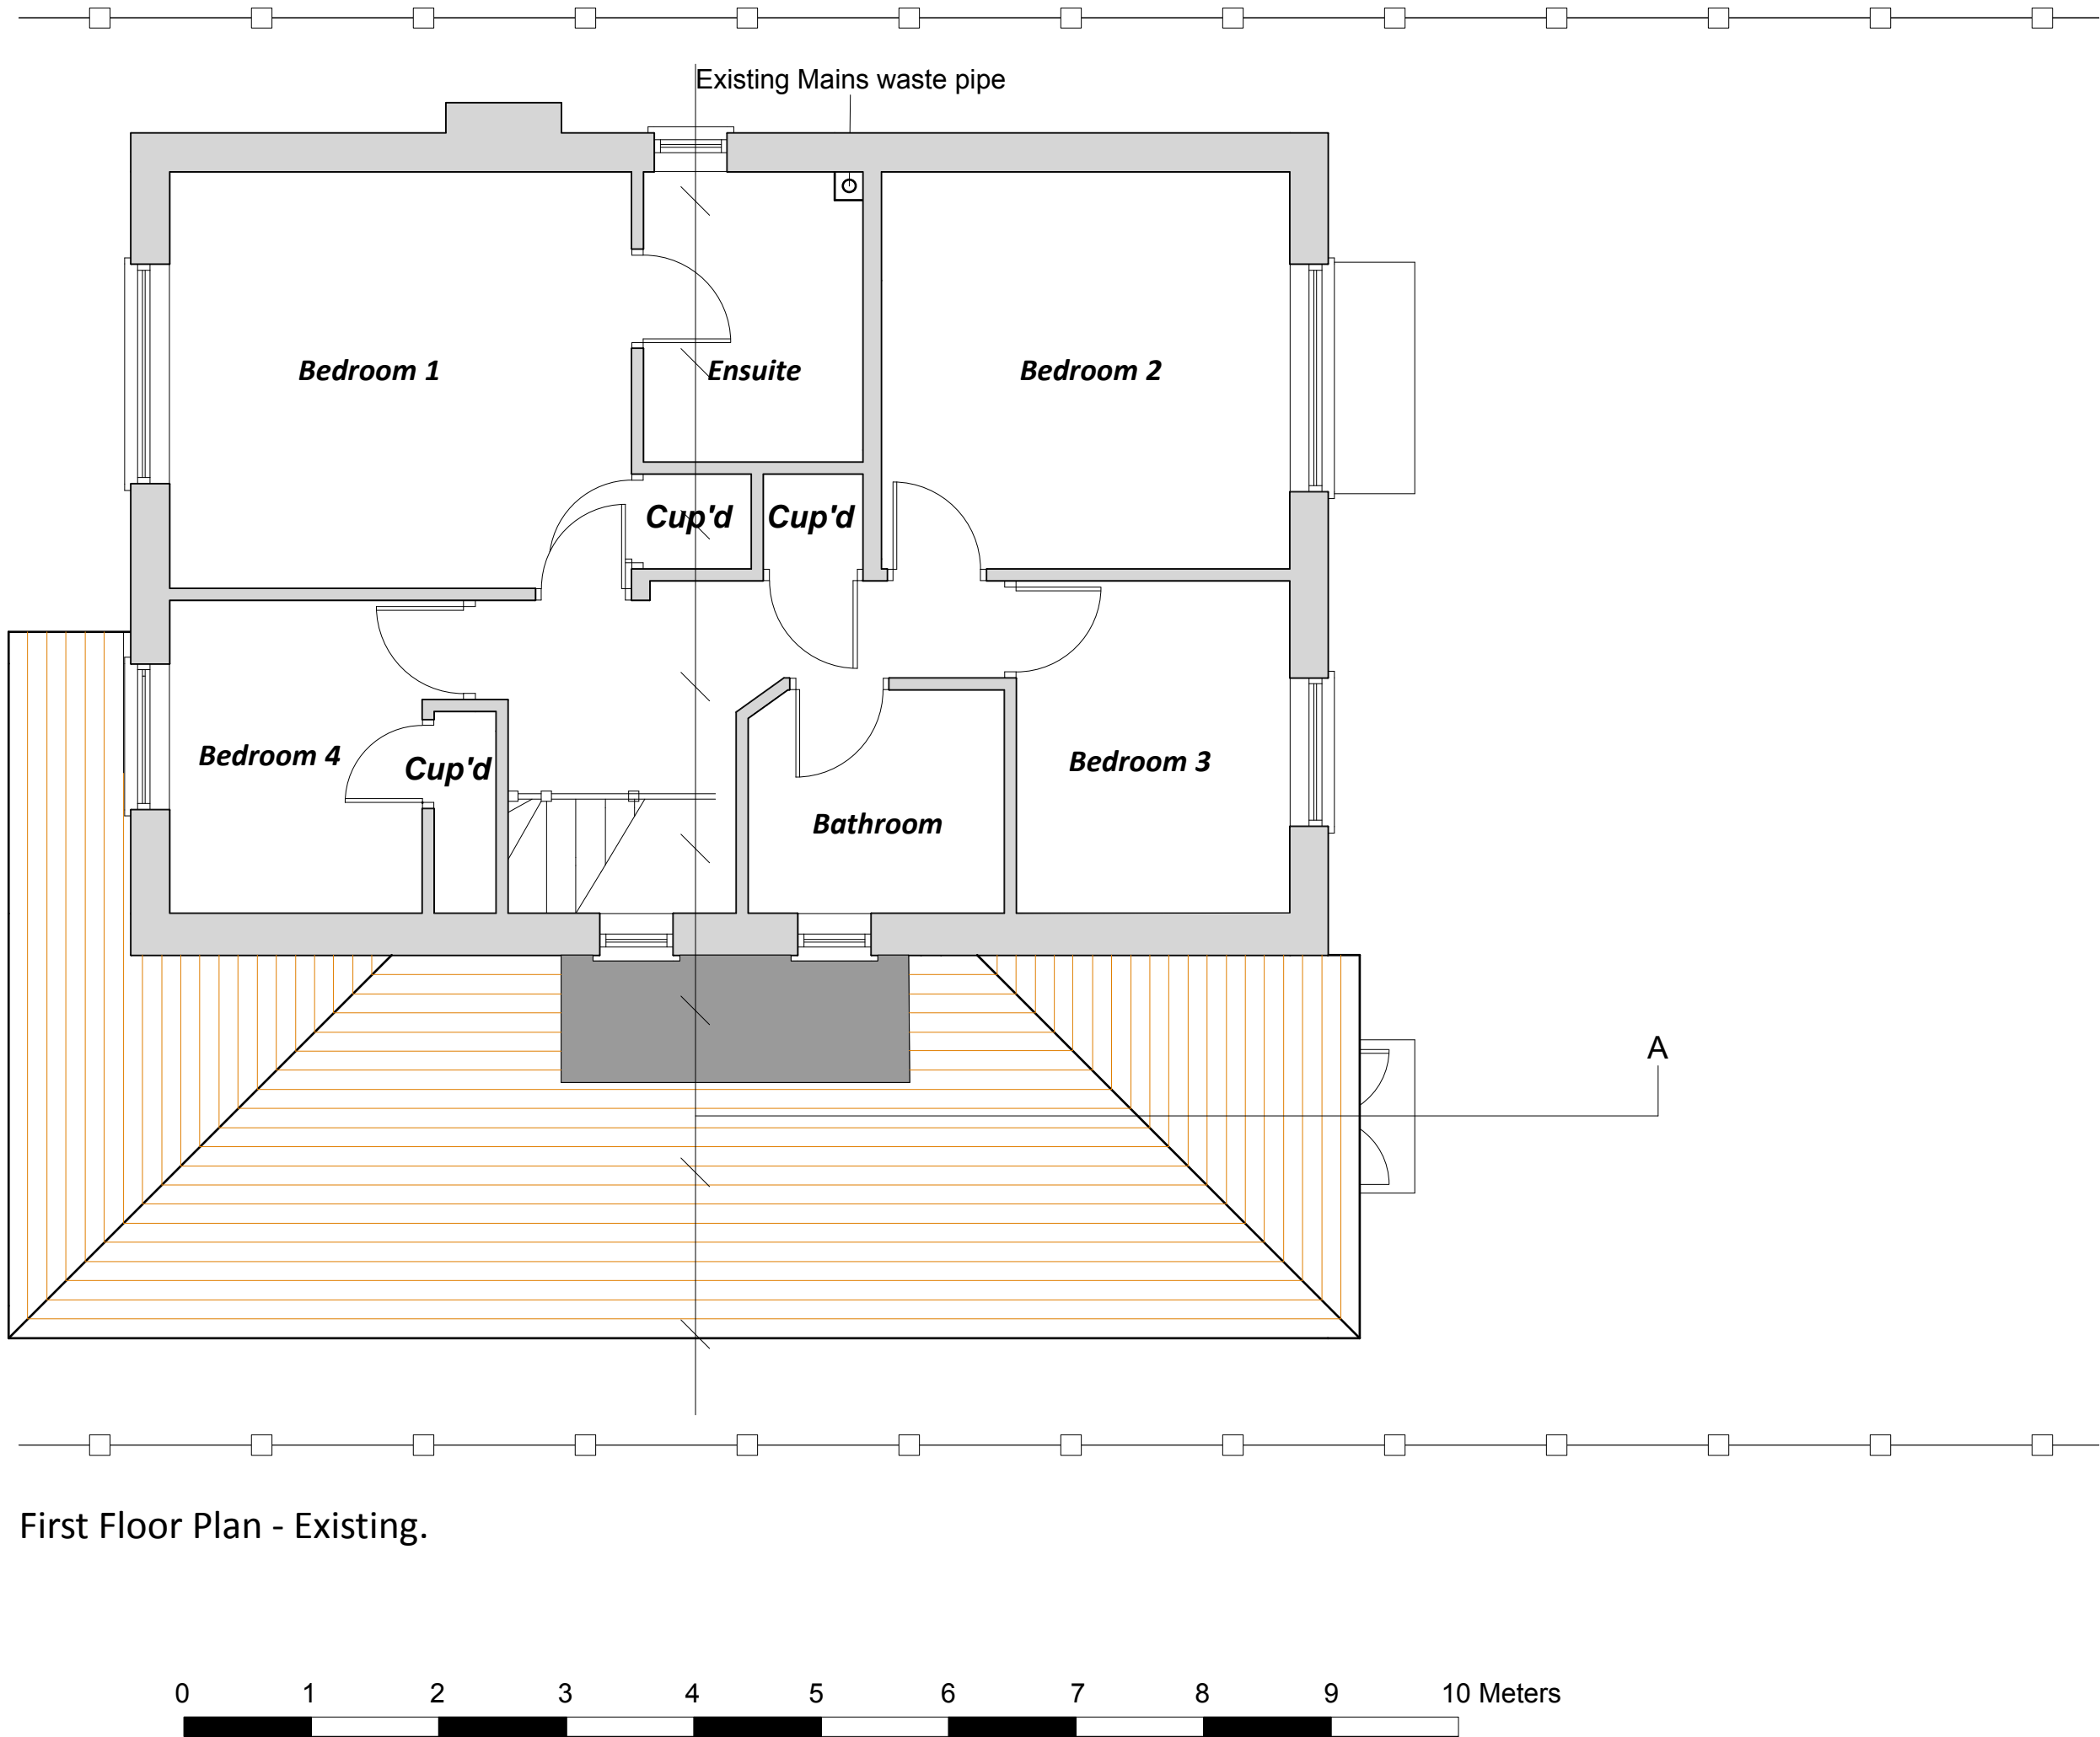

First Floor Plan - Existing.