



FLOOR PLAN

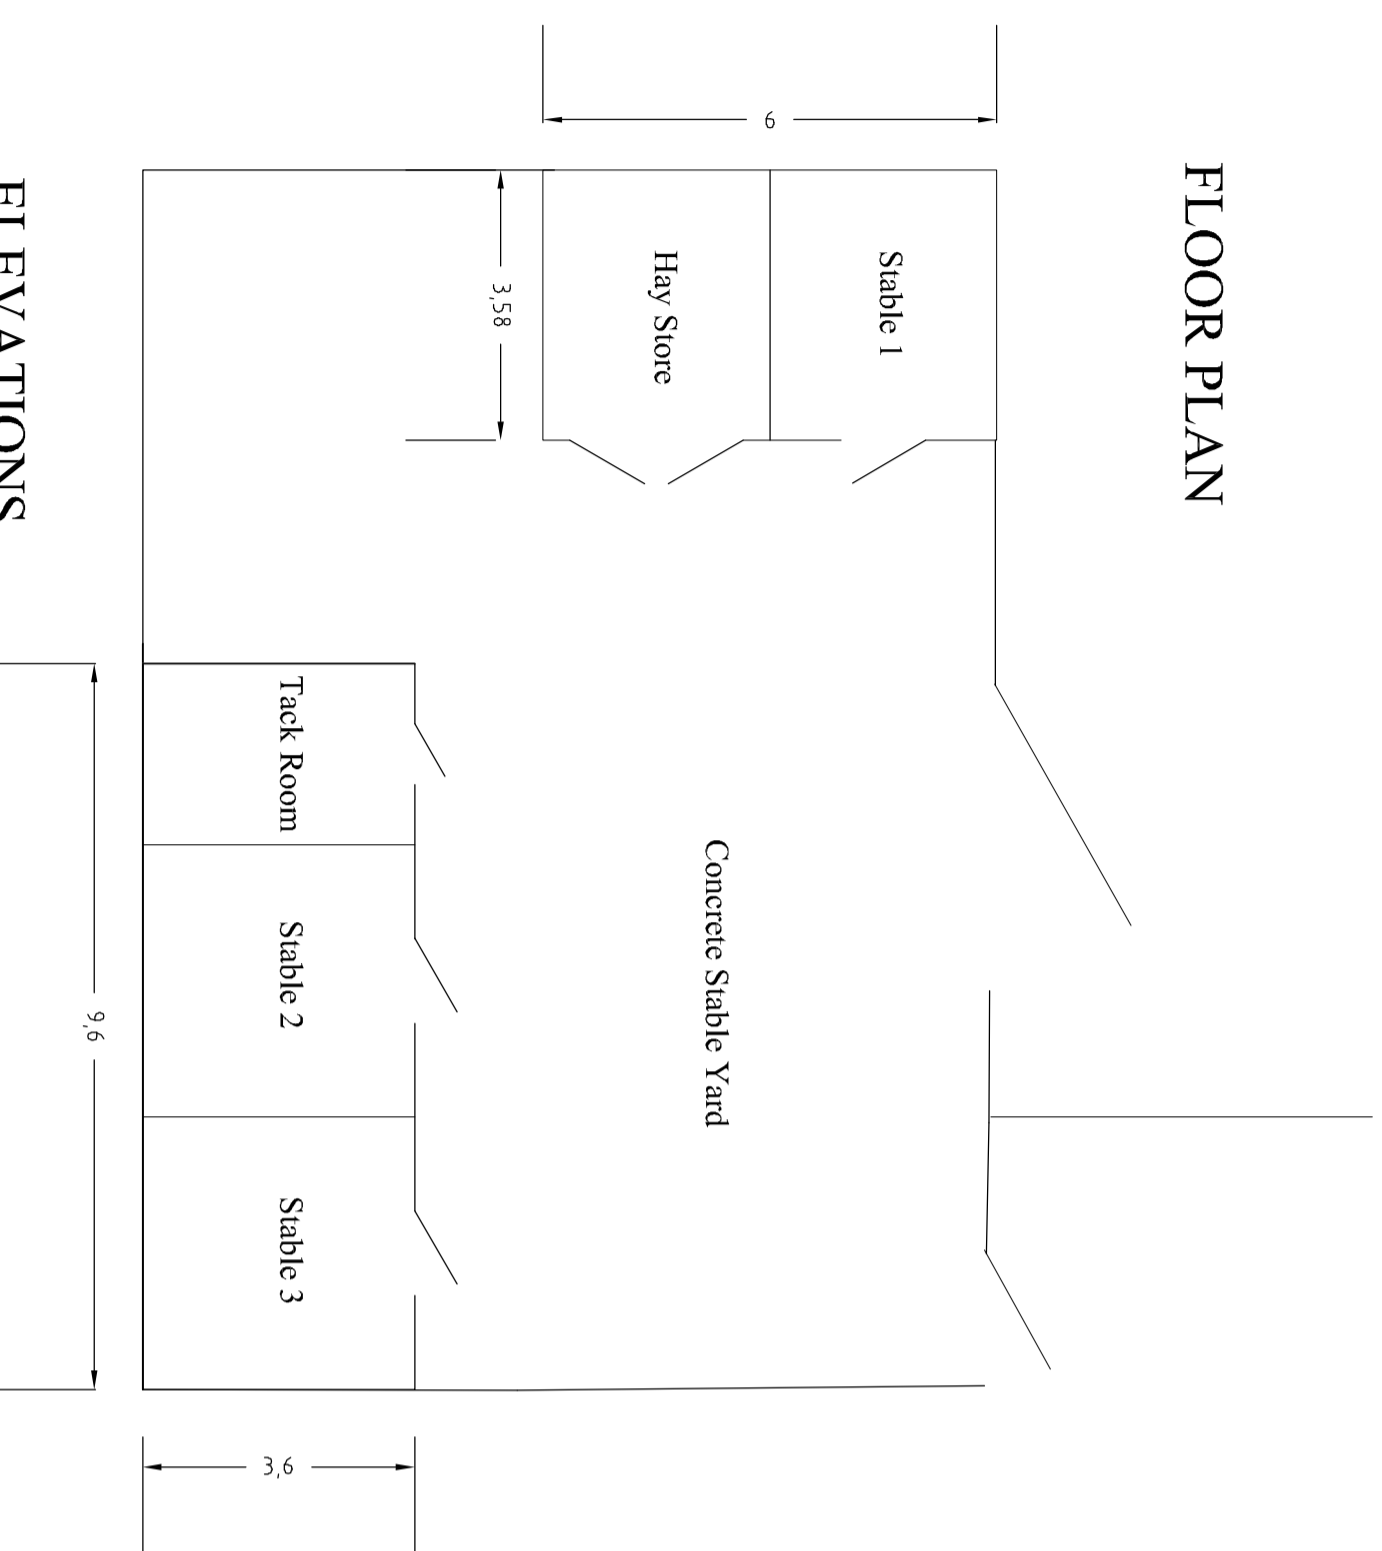


ROOF PLAN

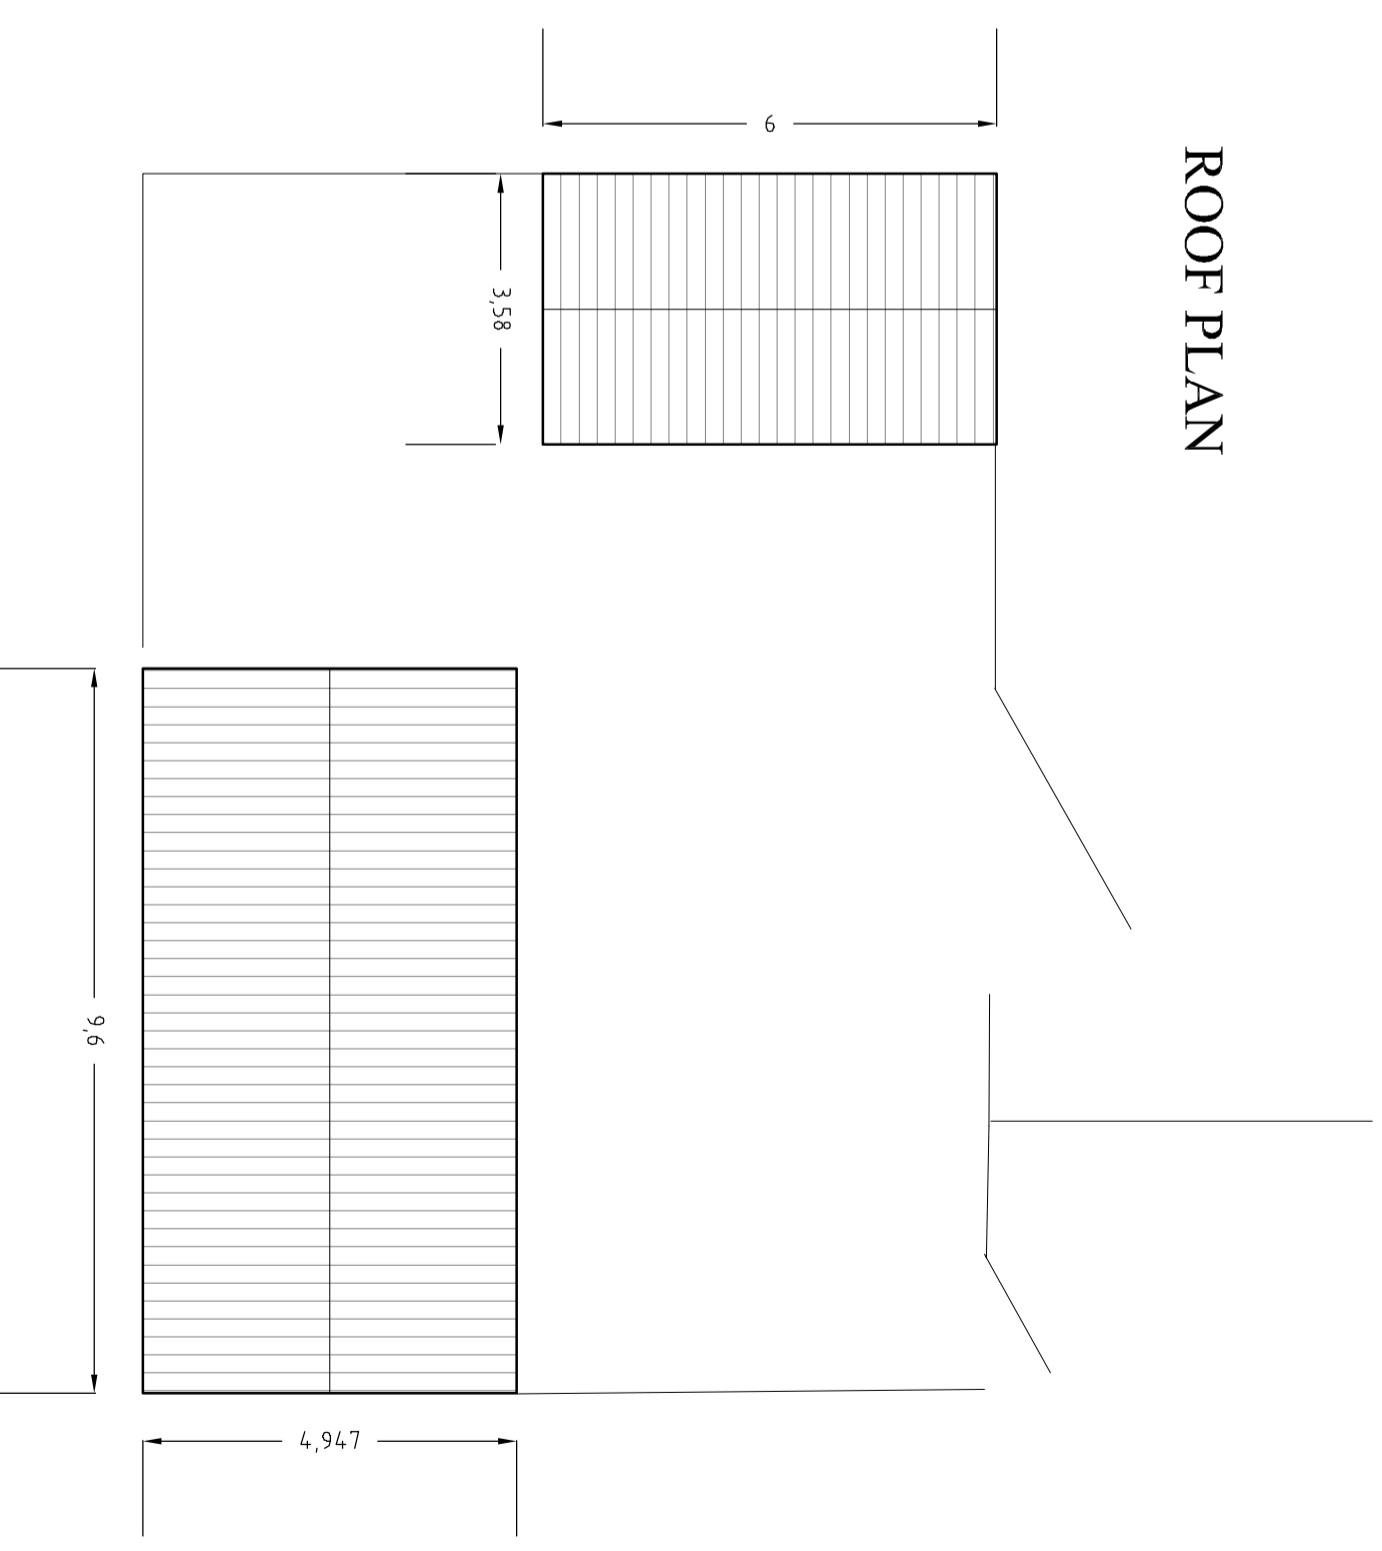


ELEVATIONS


SOUTHWEST ELEVATION

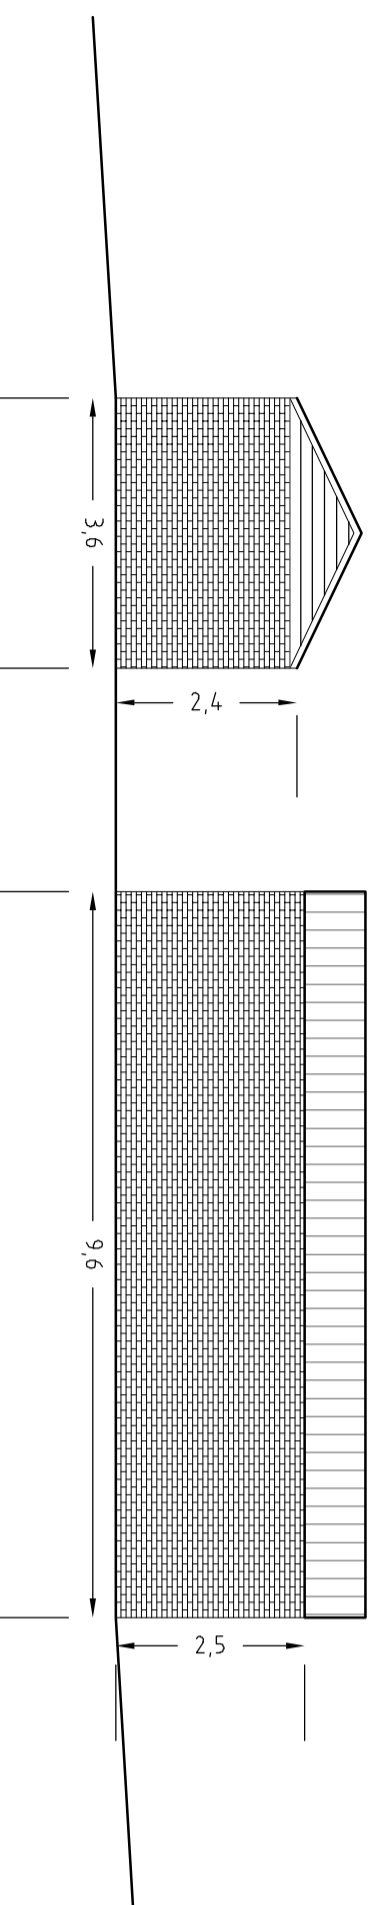


NORTHEAST ELEVATION

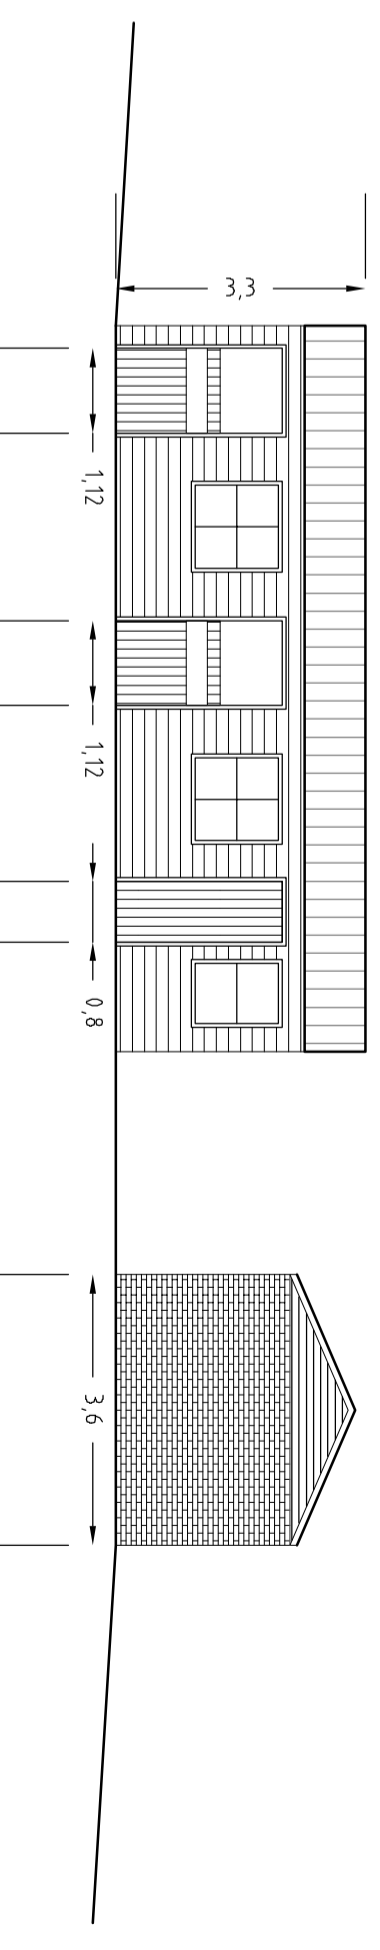

SOUTHEAST ELEVATION

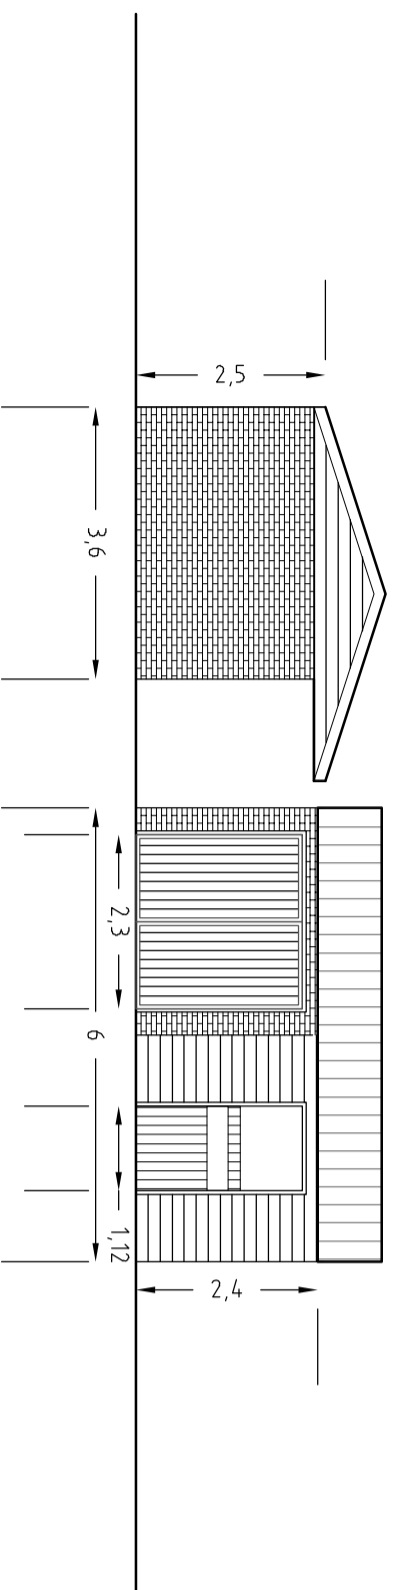

NORTHWEST ELEVATION

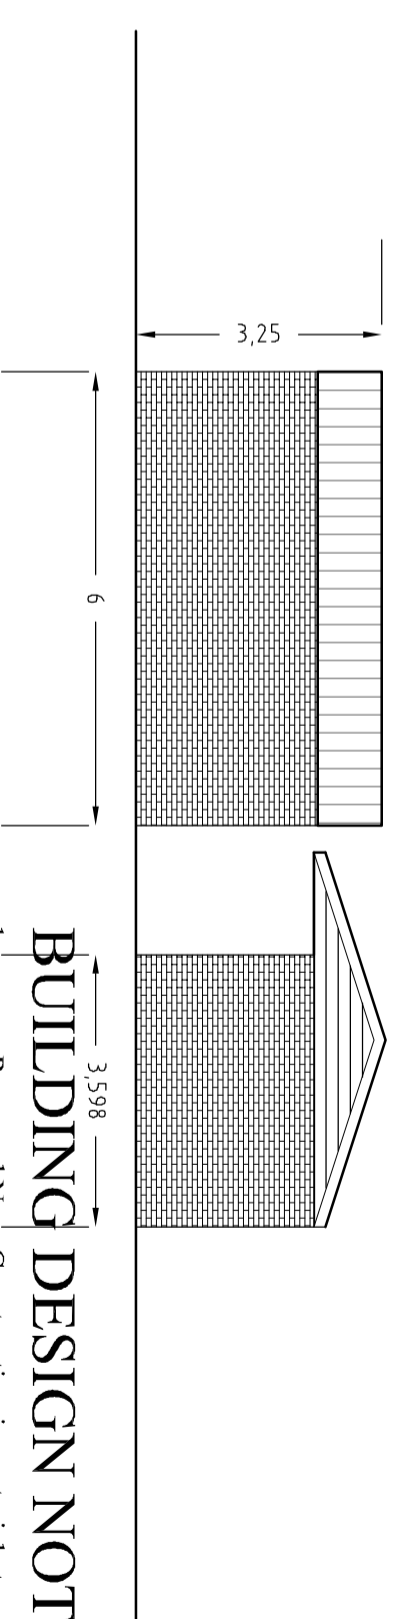

BUILDING DESIGN NOTES:

1. Proposed New Construction in materials to match existing brick and timber
2. RWG black plastic - to existing farm field drainage system
3. Tanalised timber fencing and gates to remain
4. New Access Track compacted limestone / tarmac plantings

LANDYKE LTD

Mawbrook Lodge, Scalford, Melton Mowbray, LE14 4SS

Tel 01664 44 44 91 Mob 07992 033873 email dmunning@landyke.co.uk

© LANDYKE LTD

Client:
Mr + Mrs S McNeeney
Field House
Hill Rd
Orston Notts
NG13 9ND

Job:
PLANNING APPLICATION FOR
ALL-WEATHER HORSE EXERCISE ARENA
AND ADDITIONAL NEW STABLE
AT
ORSTON, NOTTS

Plan Scale
1:100

Elevation Scale
1:100

Section Scale
XXXX

Sheet Size
A2

Date
JUNE2021

All Units in Metres
XXXXXXXXXXXX

Dwg No.

MCNEENEY/2021-4

Revision Date

00/00/00

Rev No.

0

EXISTING ROOF, FLOOR PLANS AND ELEVATIONS