


SOUTH ELEVATION

FOOTLIGHTS FOR BATHROOM + SITTING AREA

WOOD EFFECT OIL CLADDING

BLUE GRAPES AT LOWER LEVEL

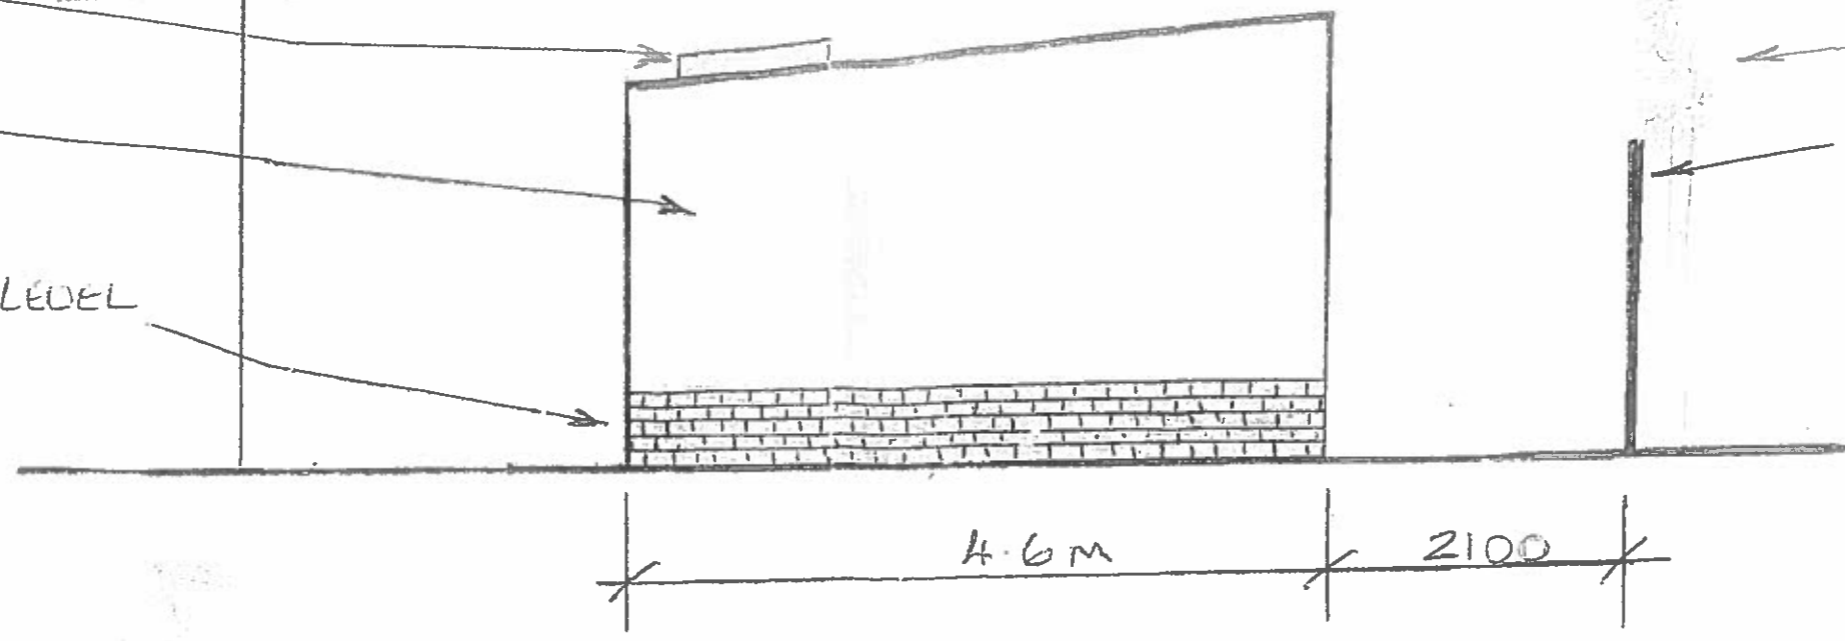

LINE OF LOW SPREAD TREES
BOUNDARY FENCE FOR
SPRINGFIELD FARMHOUSE


NORTH ELEVATION

LINE OF TREES ON
BOUNDARY

FOOTLIGHTS FOR BATHROOM
AND SITTING AREA

WOOD EFFECT OIL CLADDING

BLUE GRAPES AT LOWER LEVEL

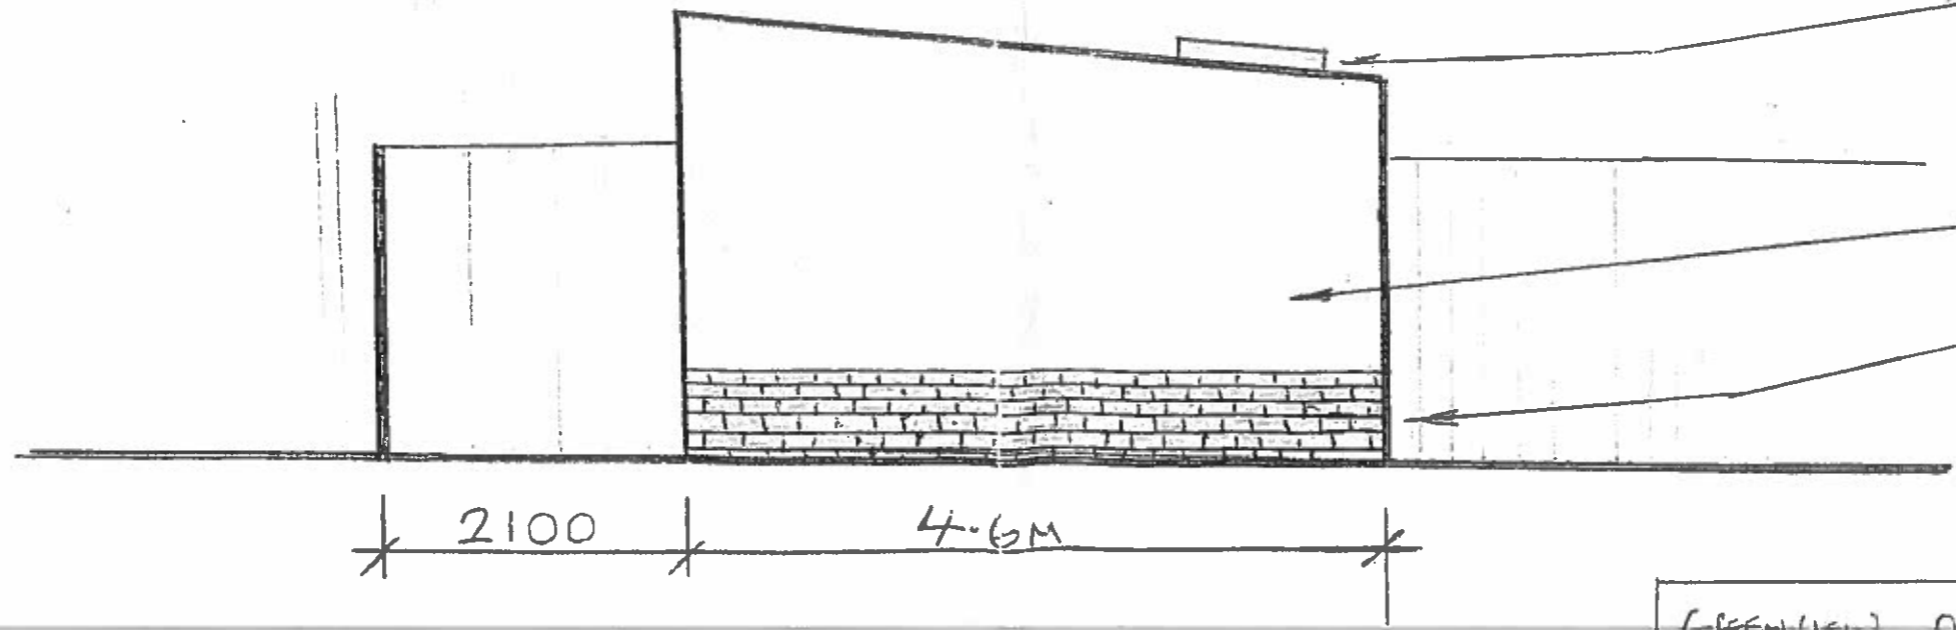

GREENVIEW, DOUTHOPPE LANE, KROONJEN
SIDE ELEVATIONS FOR PROPOSED HOLIDAY LET
SCALE : 1:50
DATE : 24 th JUNE 2021
DRAWING N° GV/HL 002