
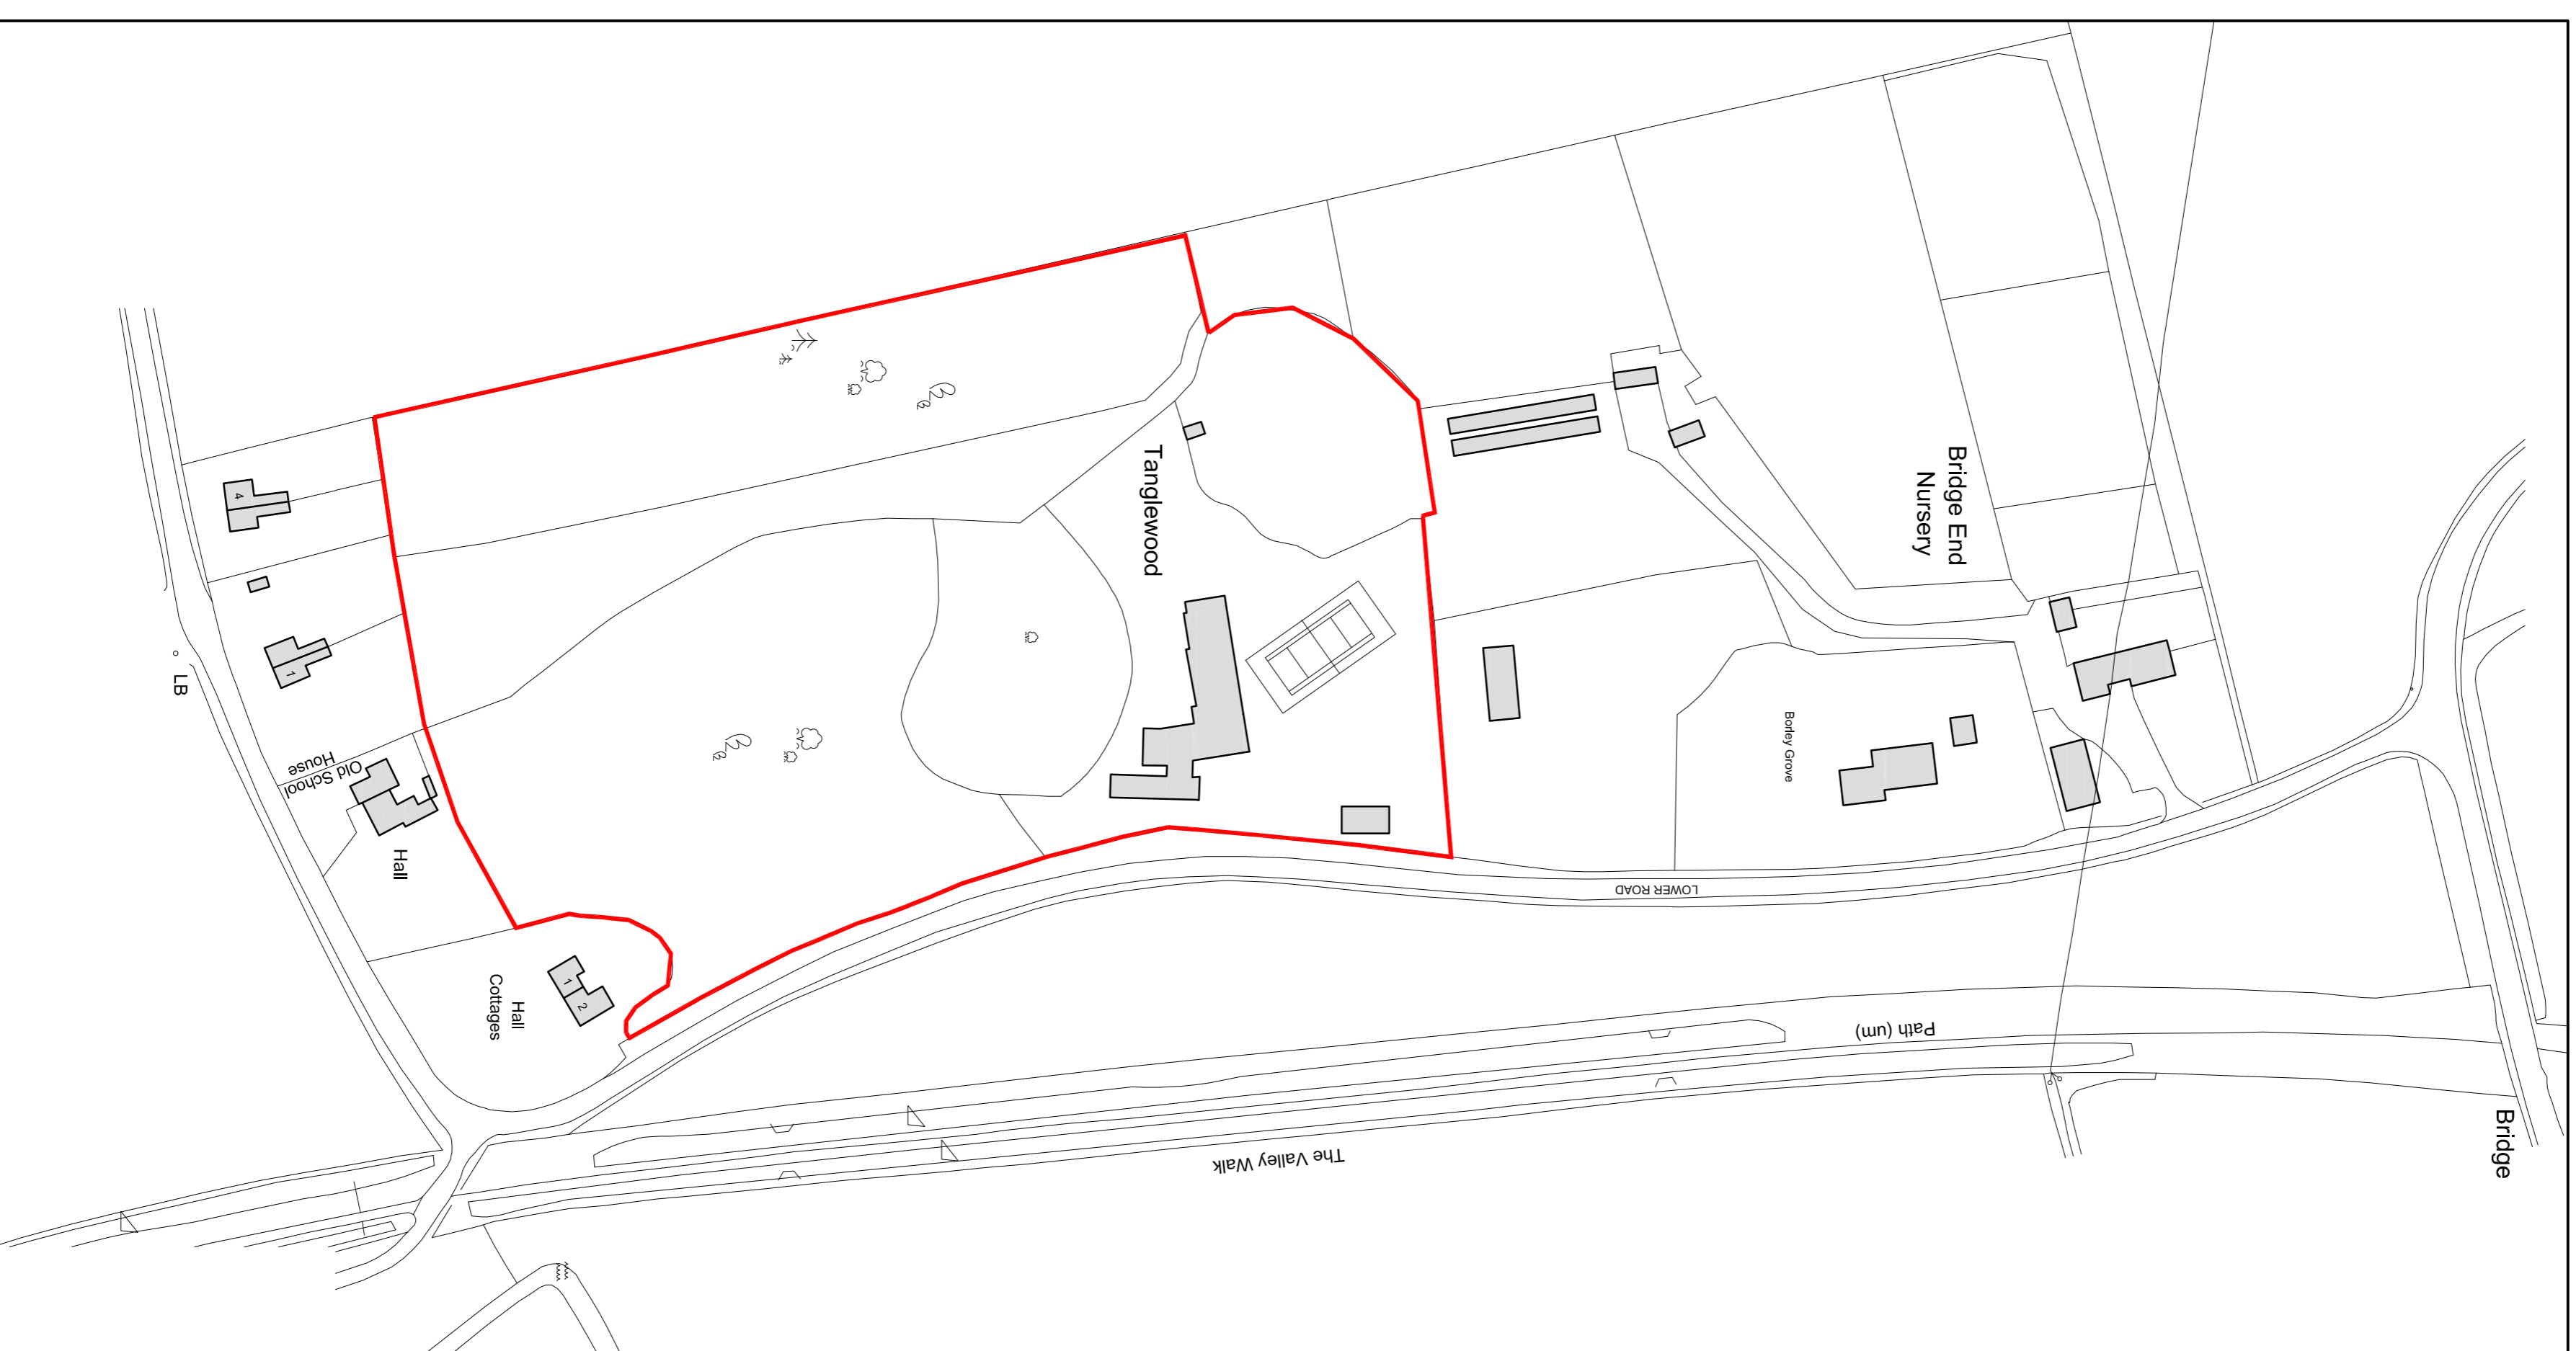
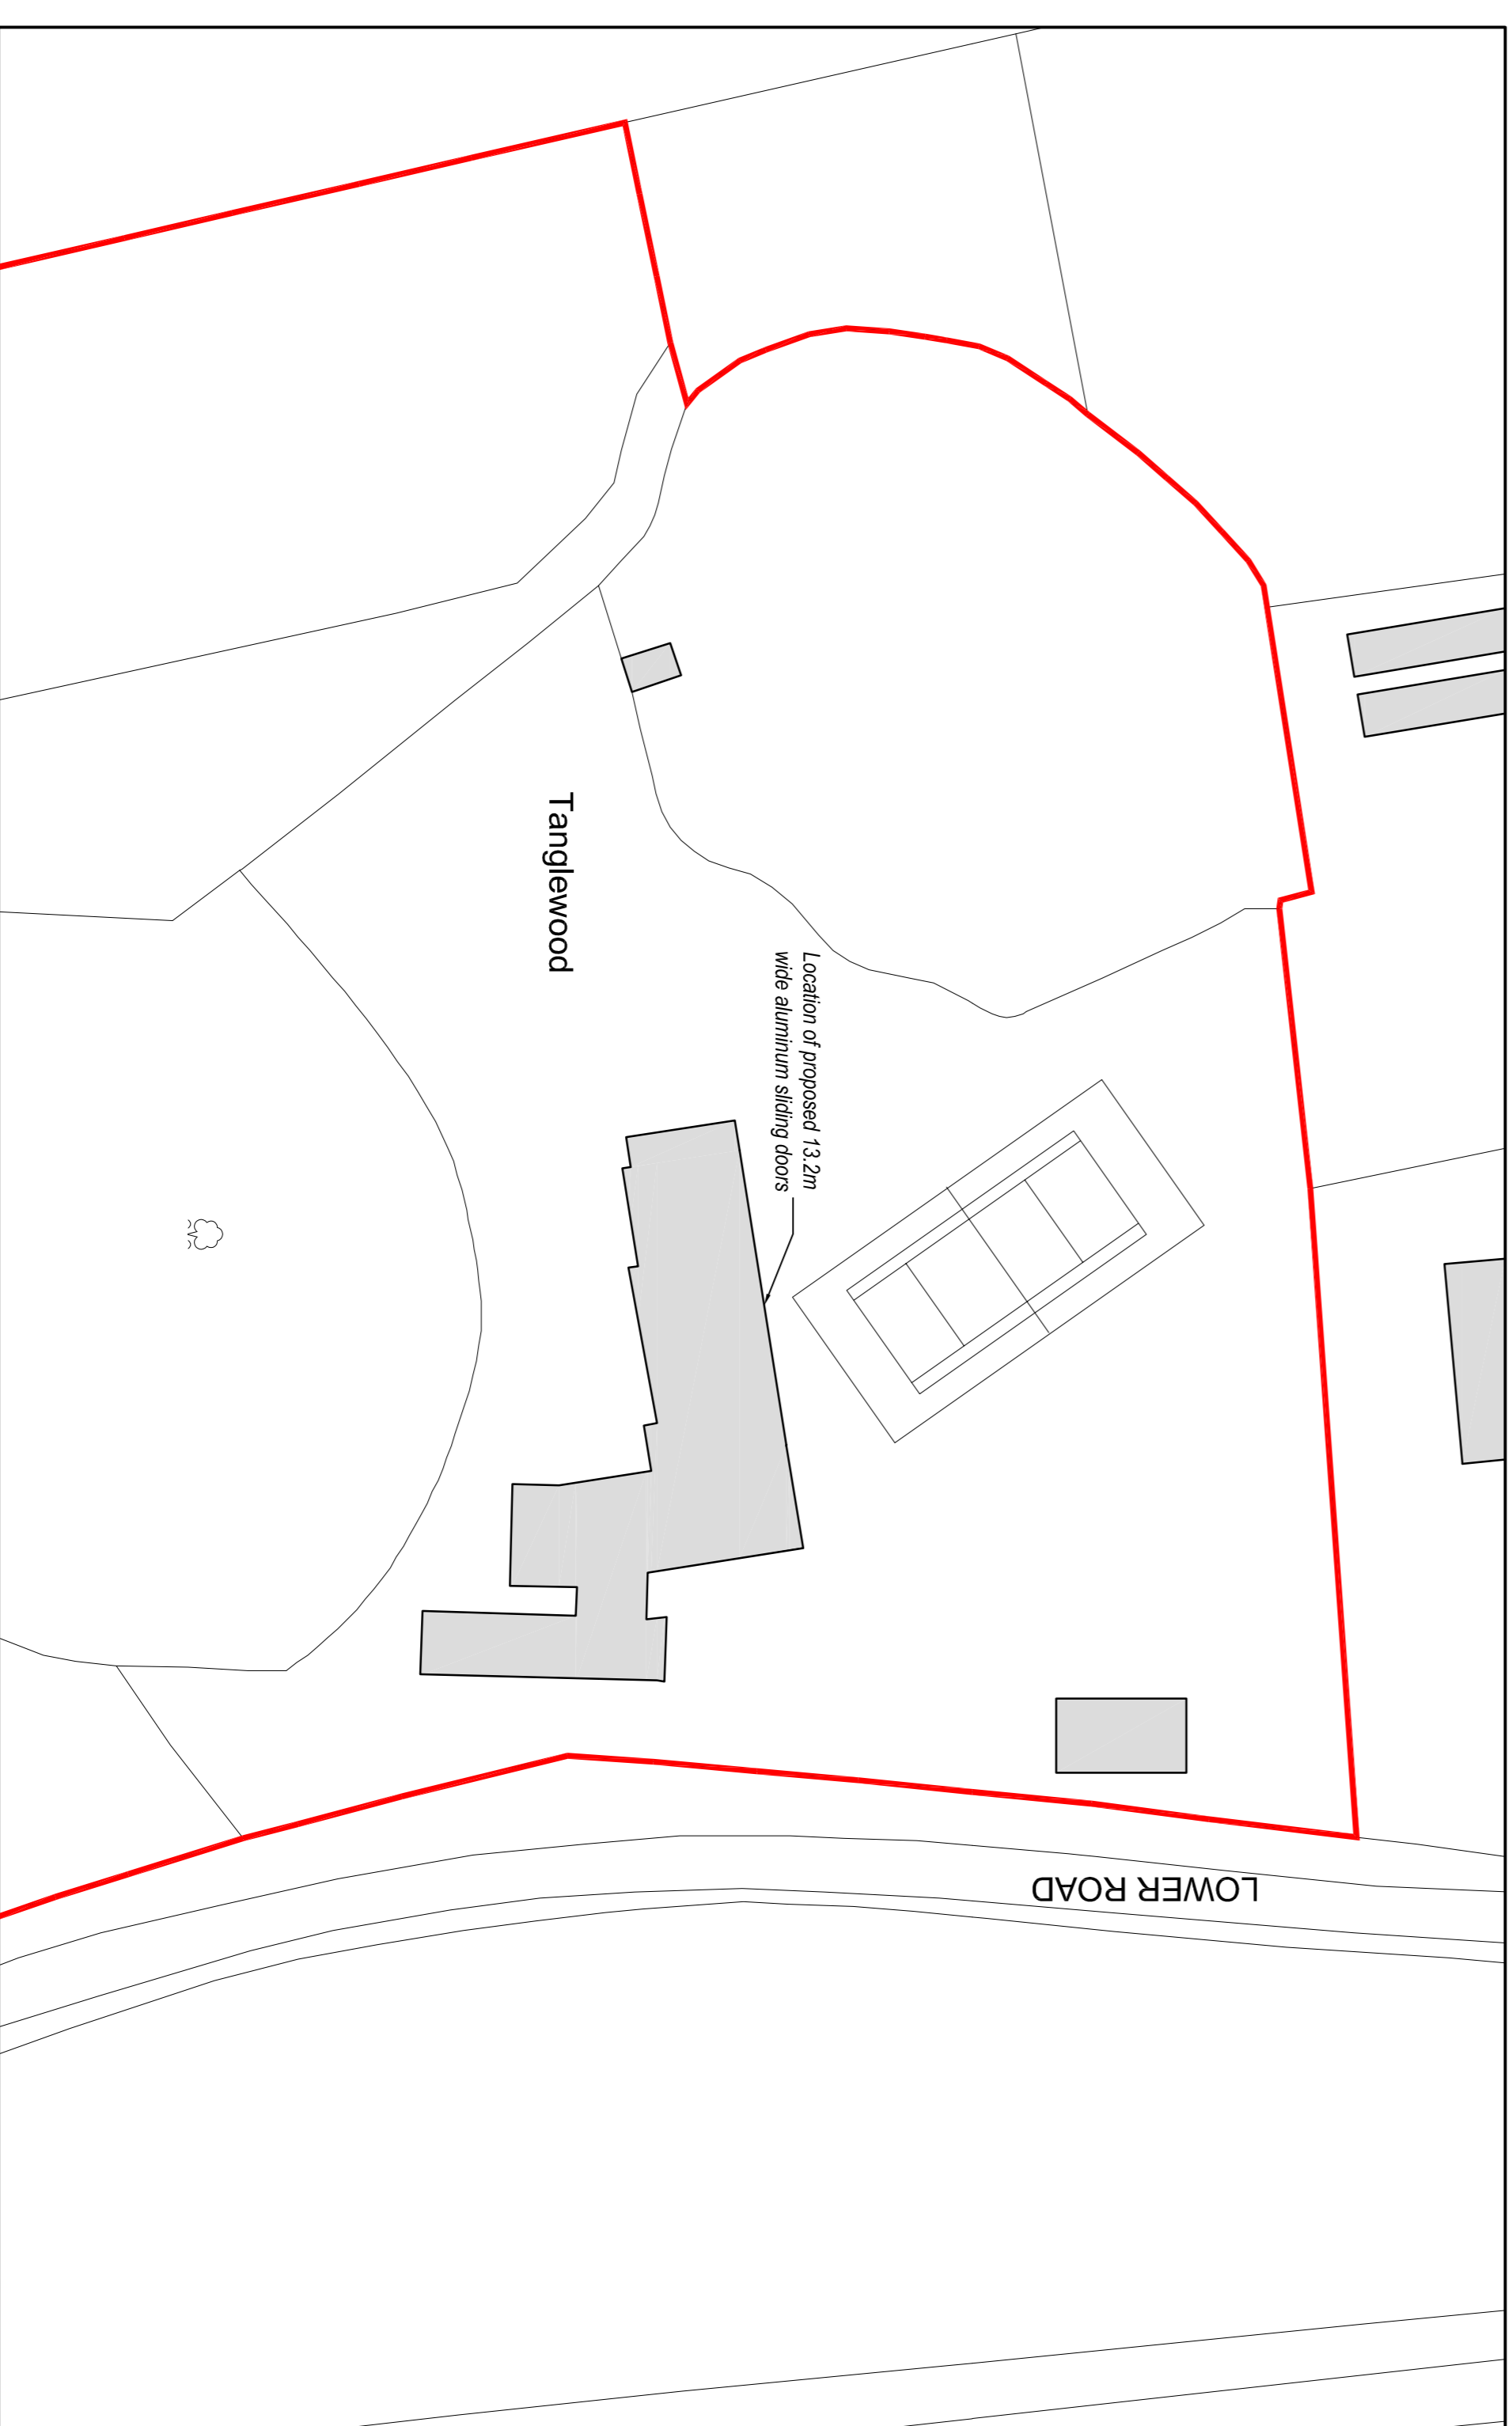
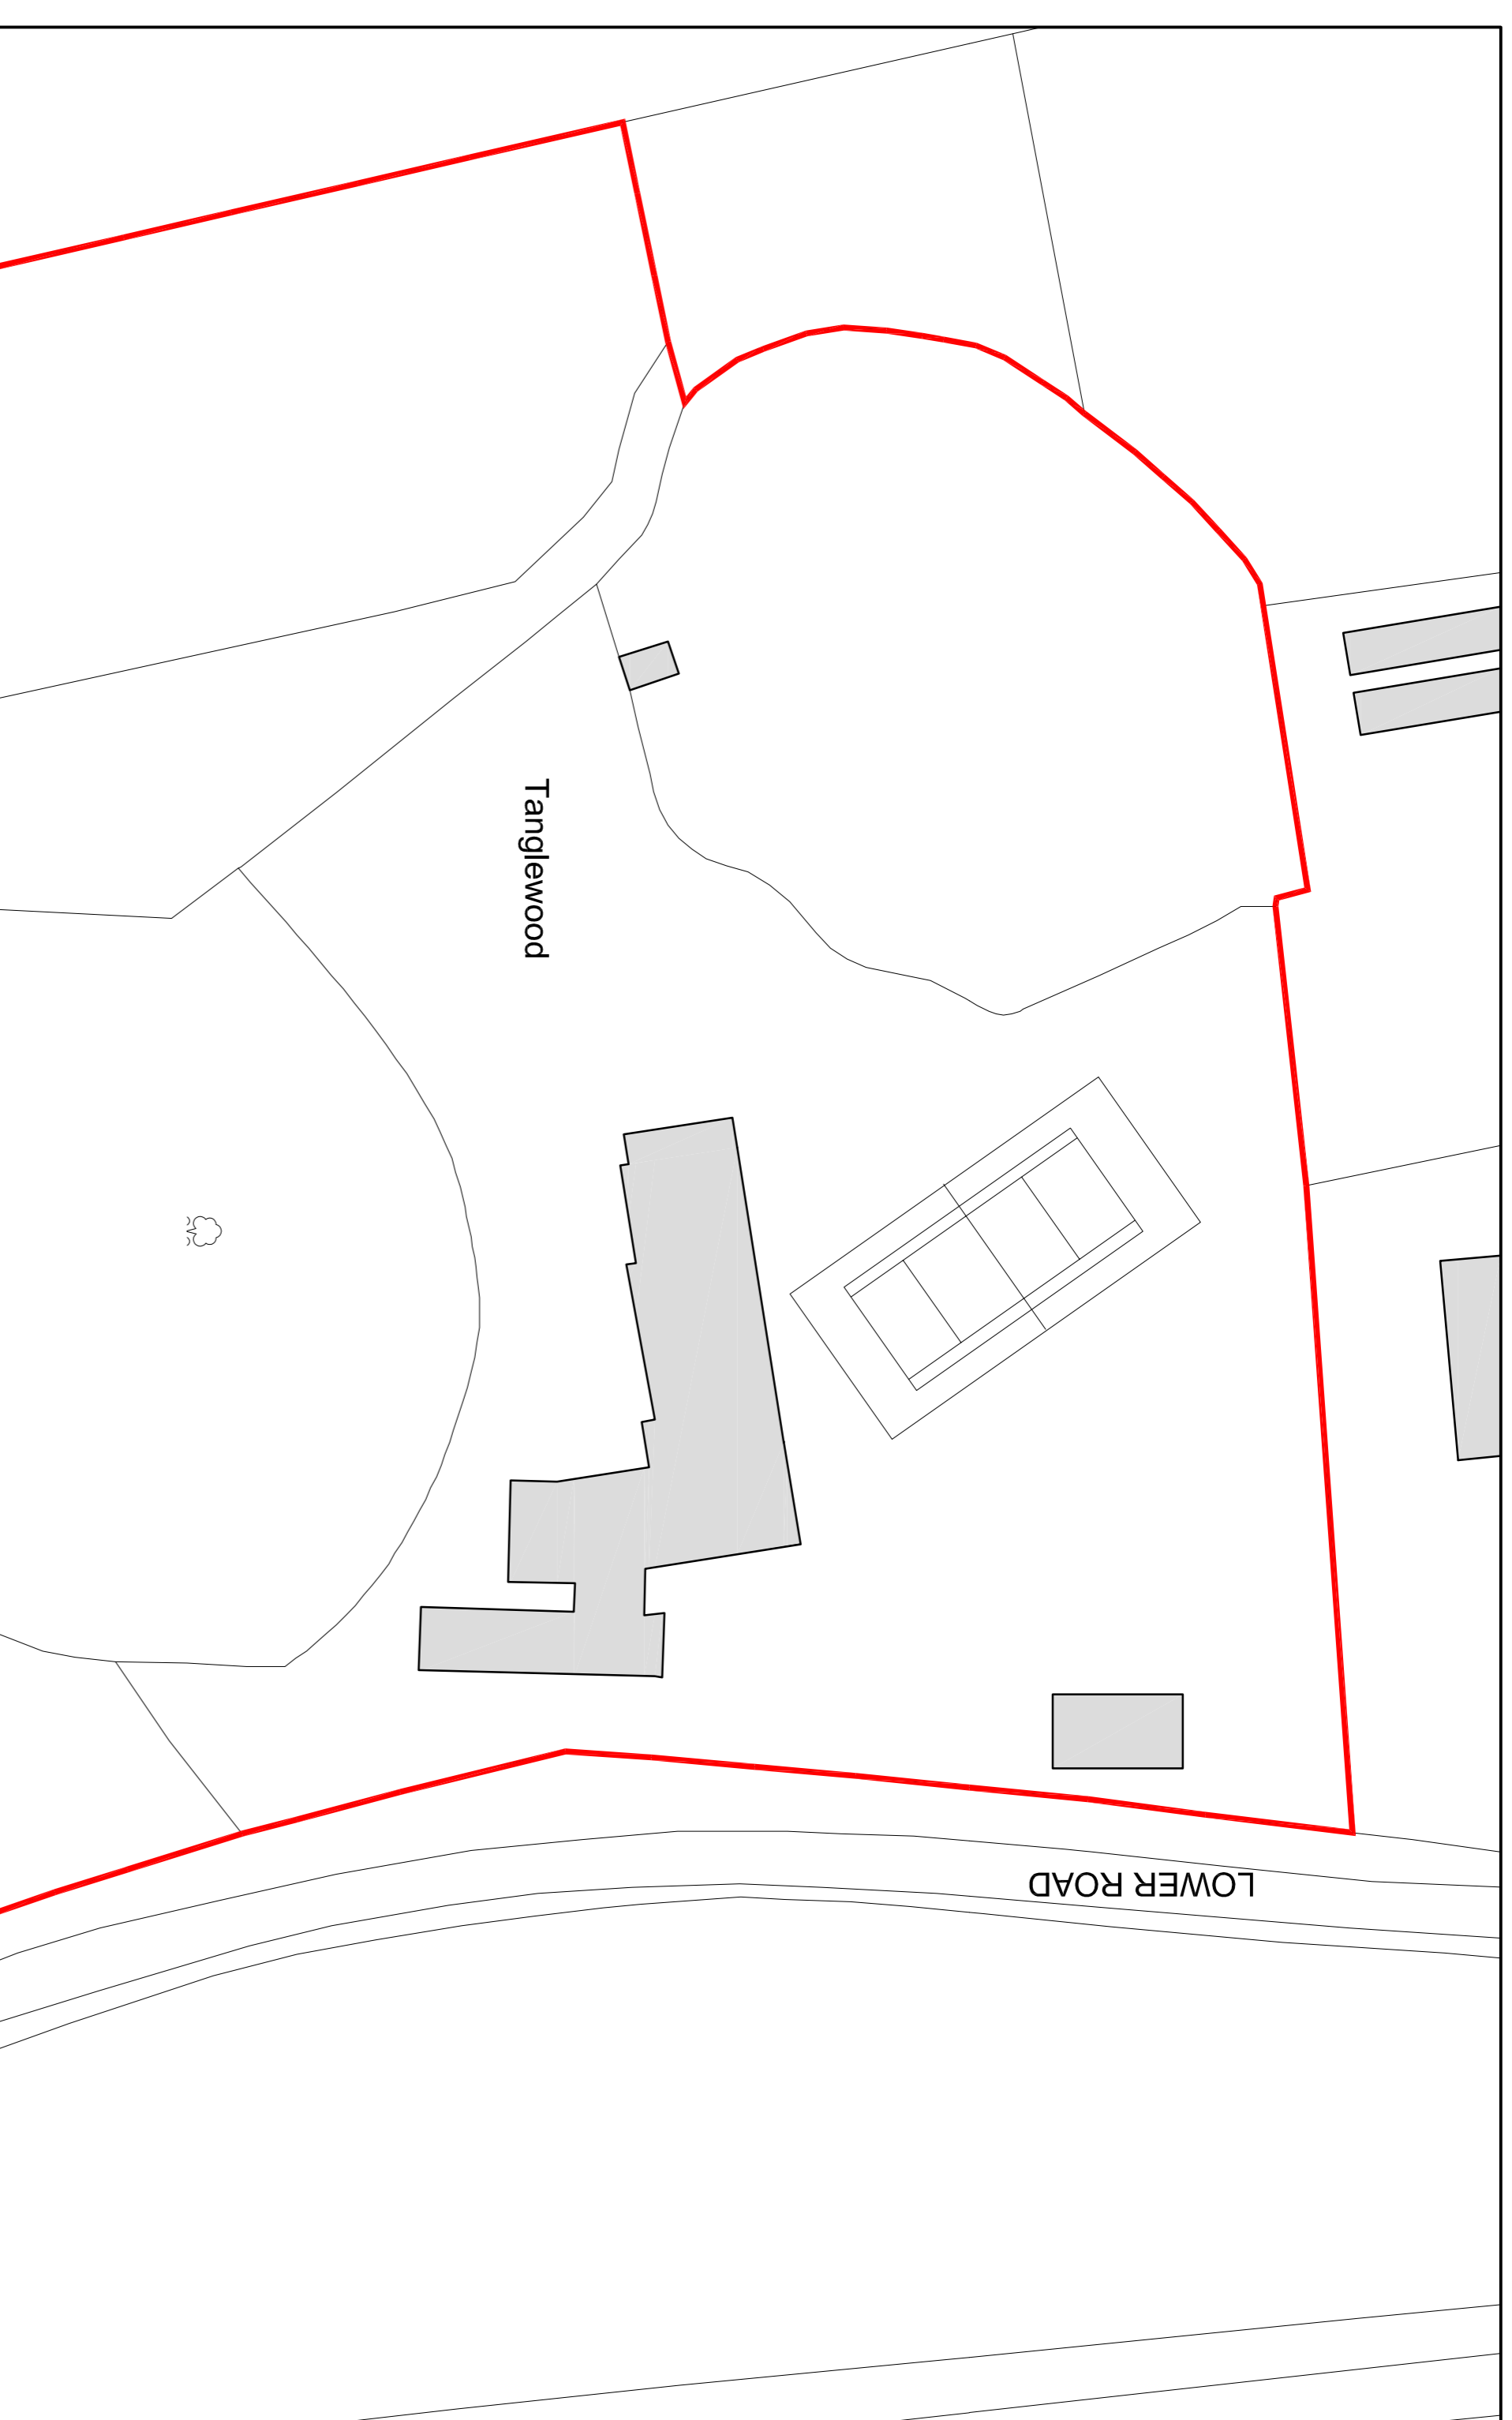


NOTES:

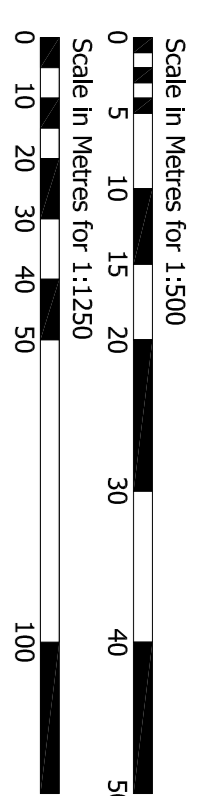

Status: **Lawful Development**

Client: Mr S. Shakespeare
 Tanglewood, Lower Road, Botley, Sudbury CO10 7AB

Project: Proposed Works to Swimming Pool

Drawing Details: Proposed Location & Site Plans

Date:	Jun '21	Scale:	As Shown @ A1	Drawn:	AIB
Number:	726.21.03	Revised:			

SUFFOLK BUILDING DESIGN
 Chartered Institute of Architectural Technologists Registered Practice
Tel : 01787 827200
 www.suffolksbd.co.uk
 11 East Street, Sudbury, Suffolk, CO10 2TP