





SITE PLAN
SCALE 1:100

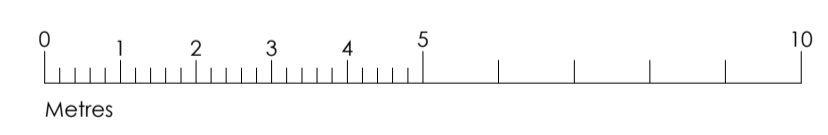

OUTLINE OF APPROVED PLAN

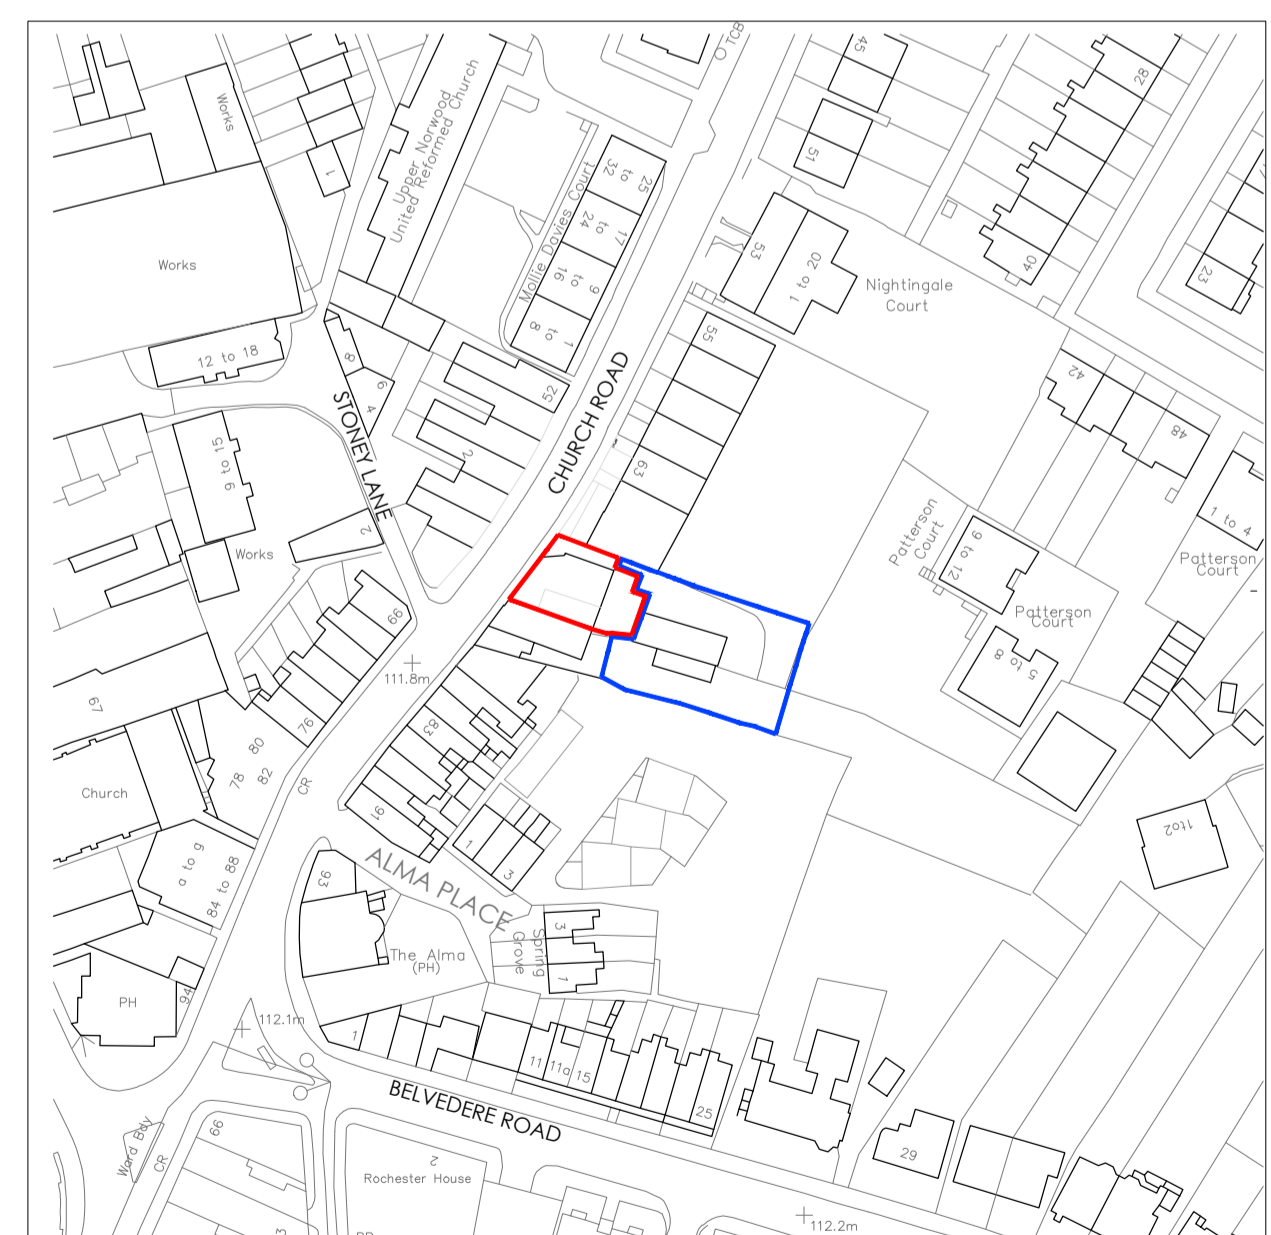

LOCATION PLAN
SCALE 1:1250

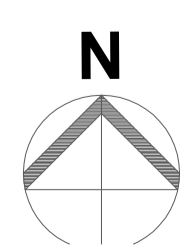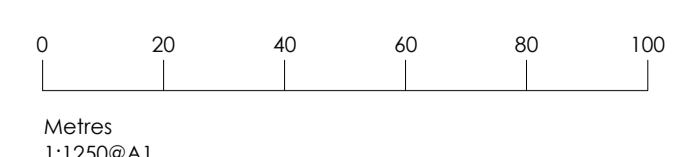

Rev	Date	Comments
-----	------	----------

PLANNING

Client
AVF DEVELOPMENTS

Project
69-71 CHURCH ROAD
ANERLEY
CRYSTAL PALACE

Title
SITE PLAN & LOCATION PLAN

Project No. **7451** Date **JUNE 2021**

Drawing No. **7451-PD-215** Revision

Scale **AS SHOWN @ A1** Drawn **MN** Check

Nepolar House, London Road,
Wrotham Heath, Kent, TN15 7RS
phone: 01732 753333
fax: 01732 753334
info@offsetarchitects.co.uk
www.offsetarchitects.co.uk

