


outline of existing shown dotted

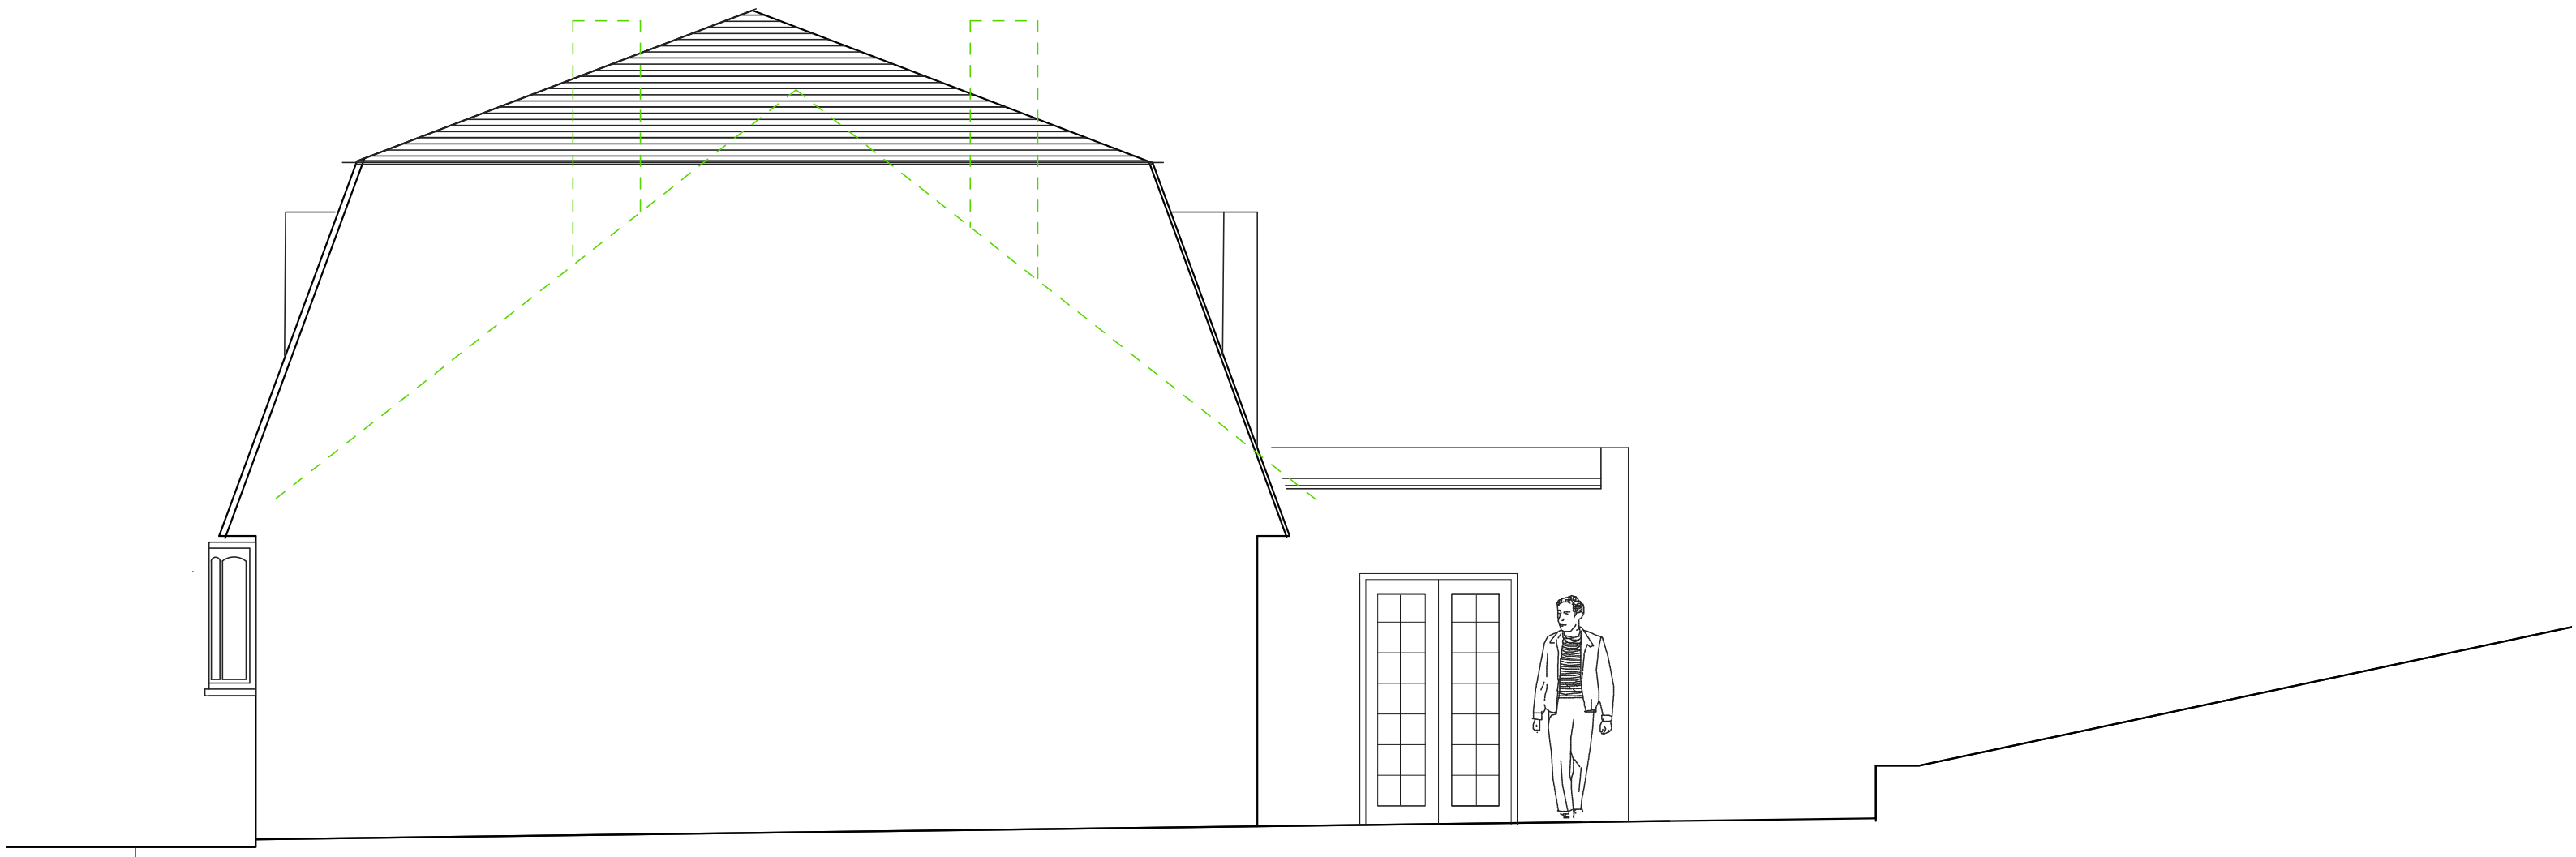

EAST ELEVATION proposed

Scheme 3



**153 SUNNINGVALE AVENUE,
BIGGIN HILL, TN163TL**

Drawing no: 250521 / S3 / 23 B

Revision B NOTE ADDED RE SCALE
DRAWN TO 1:50 SCALE IN AUTOCAD @ A3

BARNETT ARCHITECTURAL and DEVELOPMENT CONSULTANT
 56 Crofters Mead, CR0 9ht email rogerbarnett_9@hotmail.com 07976 817752