


Ordnance Survey, (c) Crown Copyright 2021. All rights reserved. Licence number: 100019070

**LOCATION PLAN 1:1250 @A3**

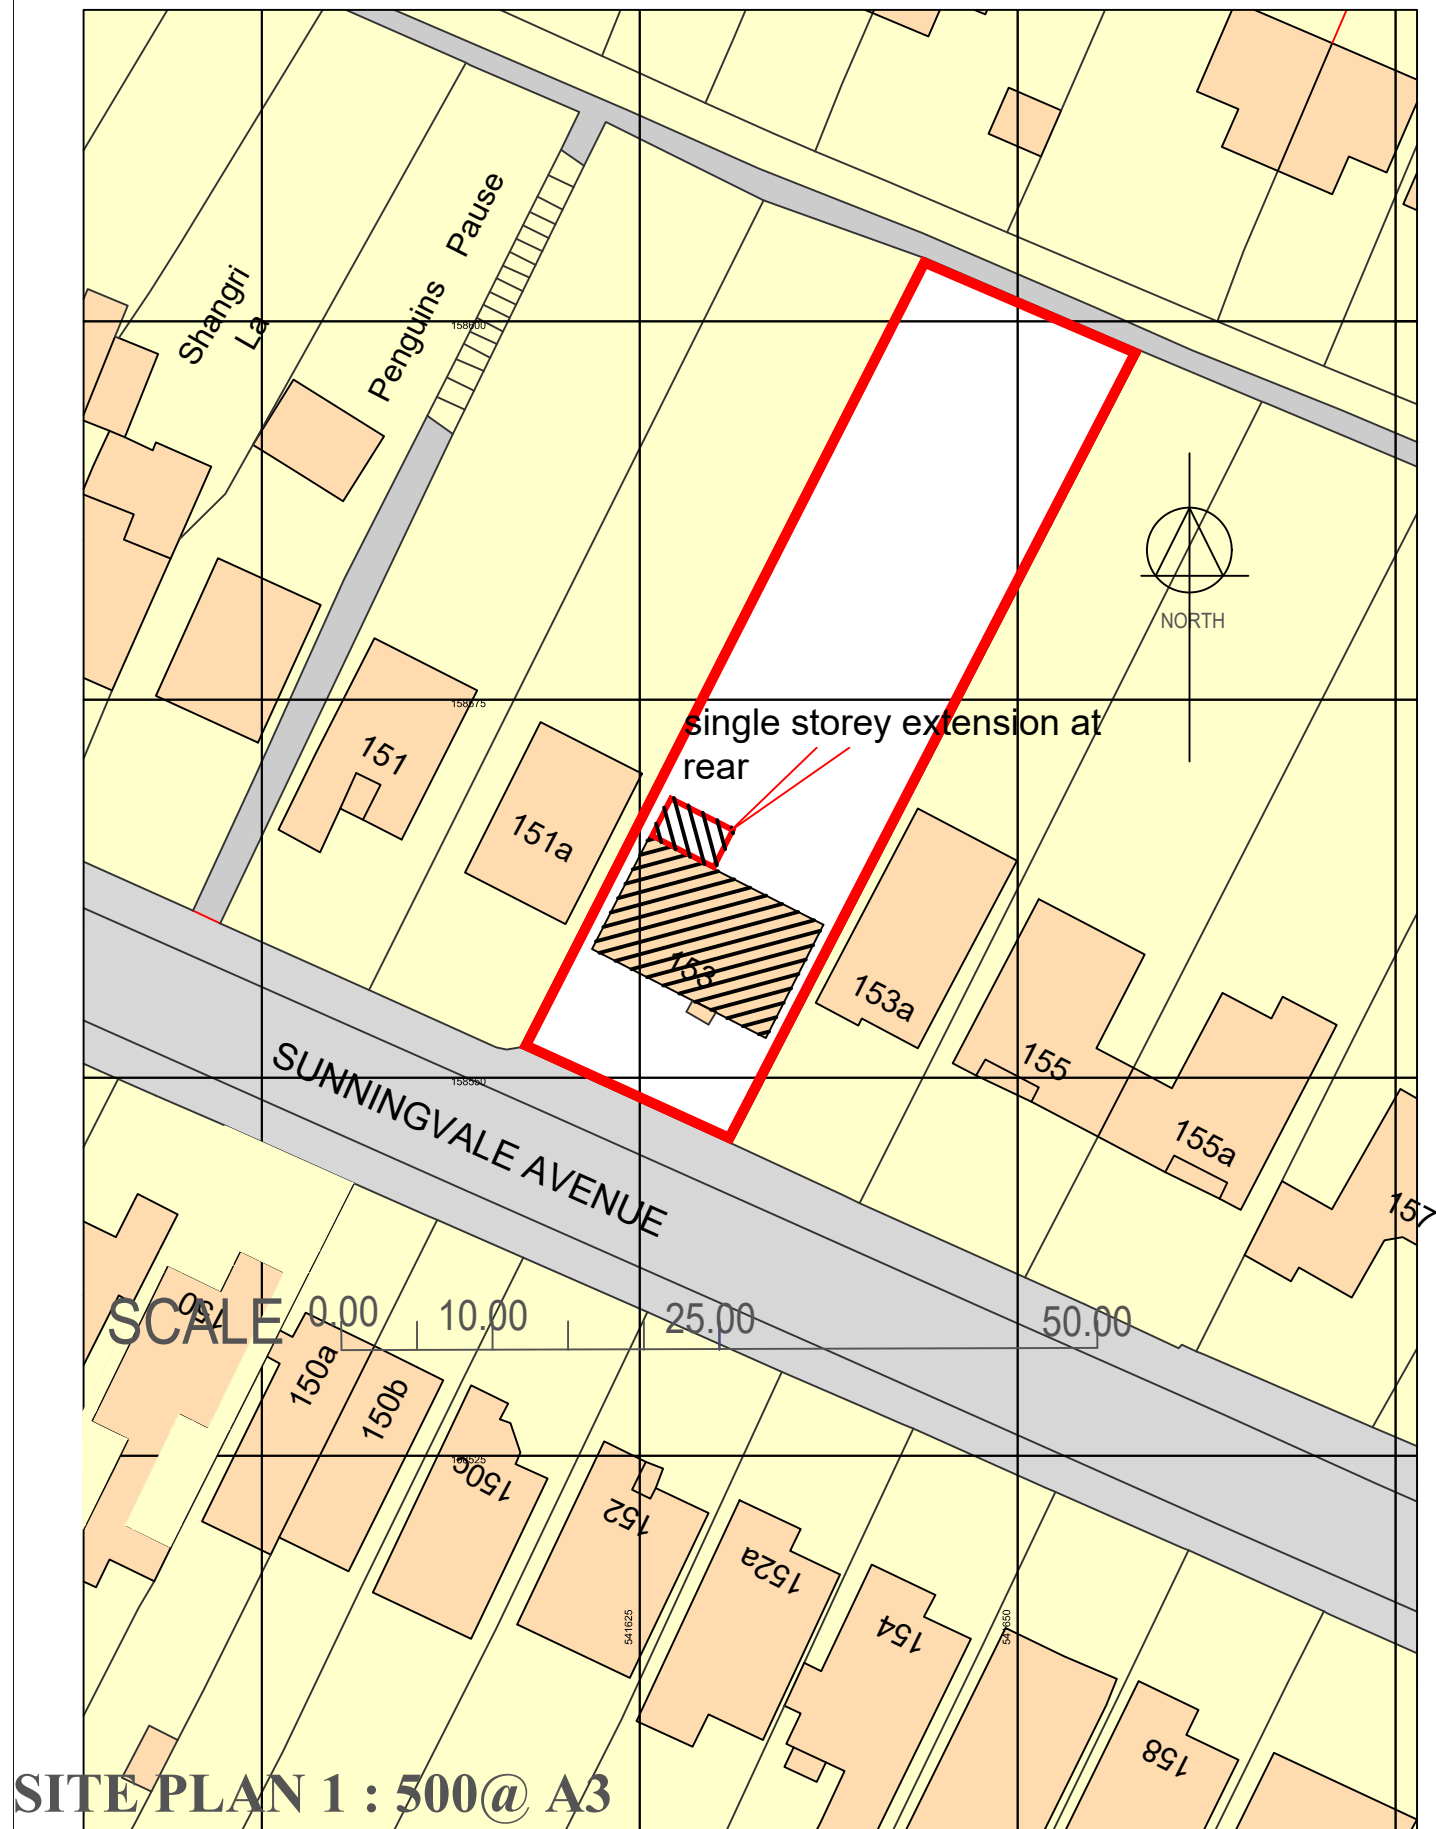

**SITE PLAN 1 : 500 @ A3**

Revision A site outlined in red; proposed extension outlined in red and hatched

Revision B NOTE ADDED RE SCALE  
PROPOSED WORKS SHOWN HATCHED

**153 SUNNINGVALE AVENUE,  
BIGGIN HILL, TN163TL**

**LOCATION and SITE PLAN**

Drawing no: 250521 / 10 rev B

**BARNETT** ARCHITECTURAL and DEVELOPMENT CONSULTANT  
56 Crofters Mead, CR0 9ht email rogerbarnett\_9@hotmail.com 07976 817752

**DRAWN TO SCALE IN AUTOCAD @ A3**