


153A



151A

# LOFT FLOOR PLAN existing

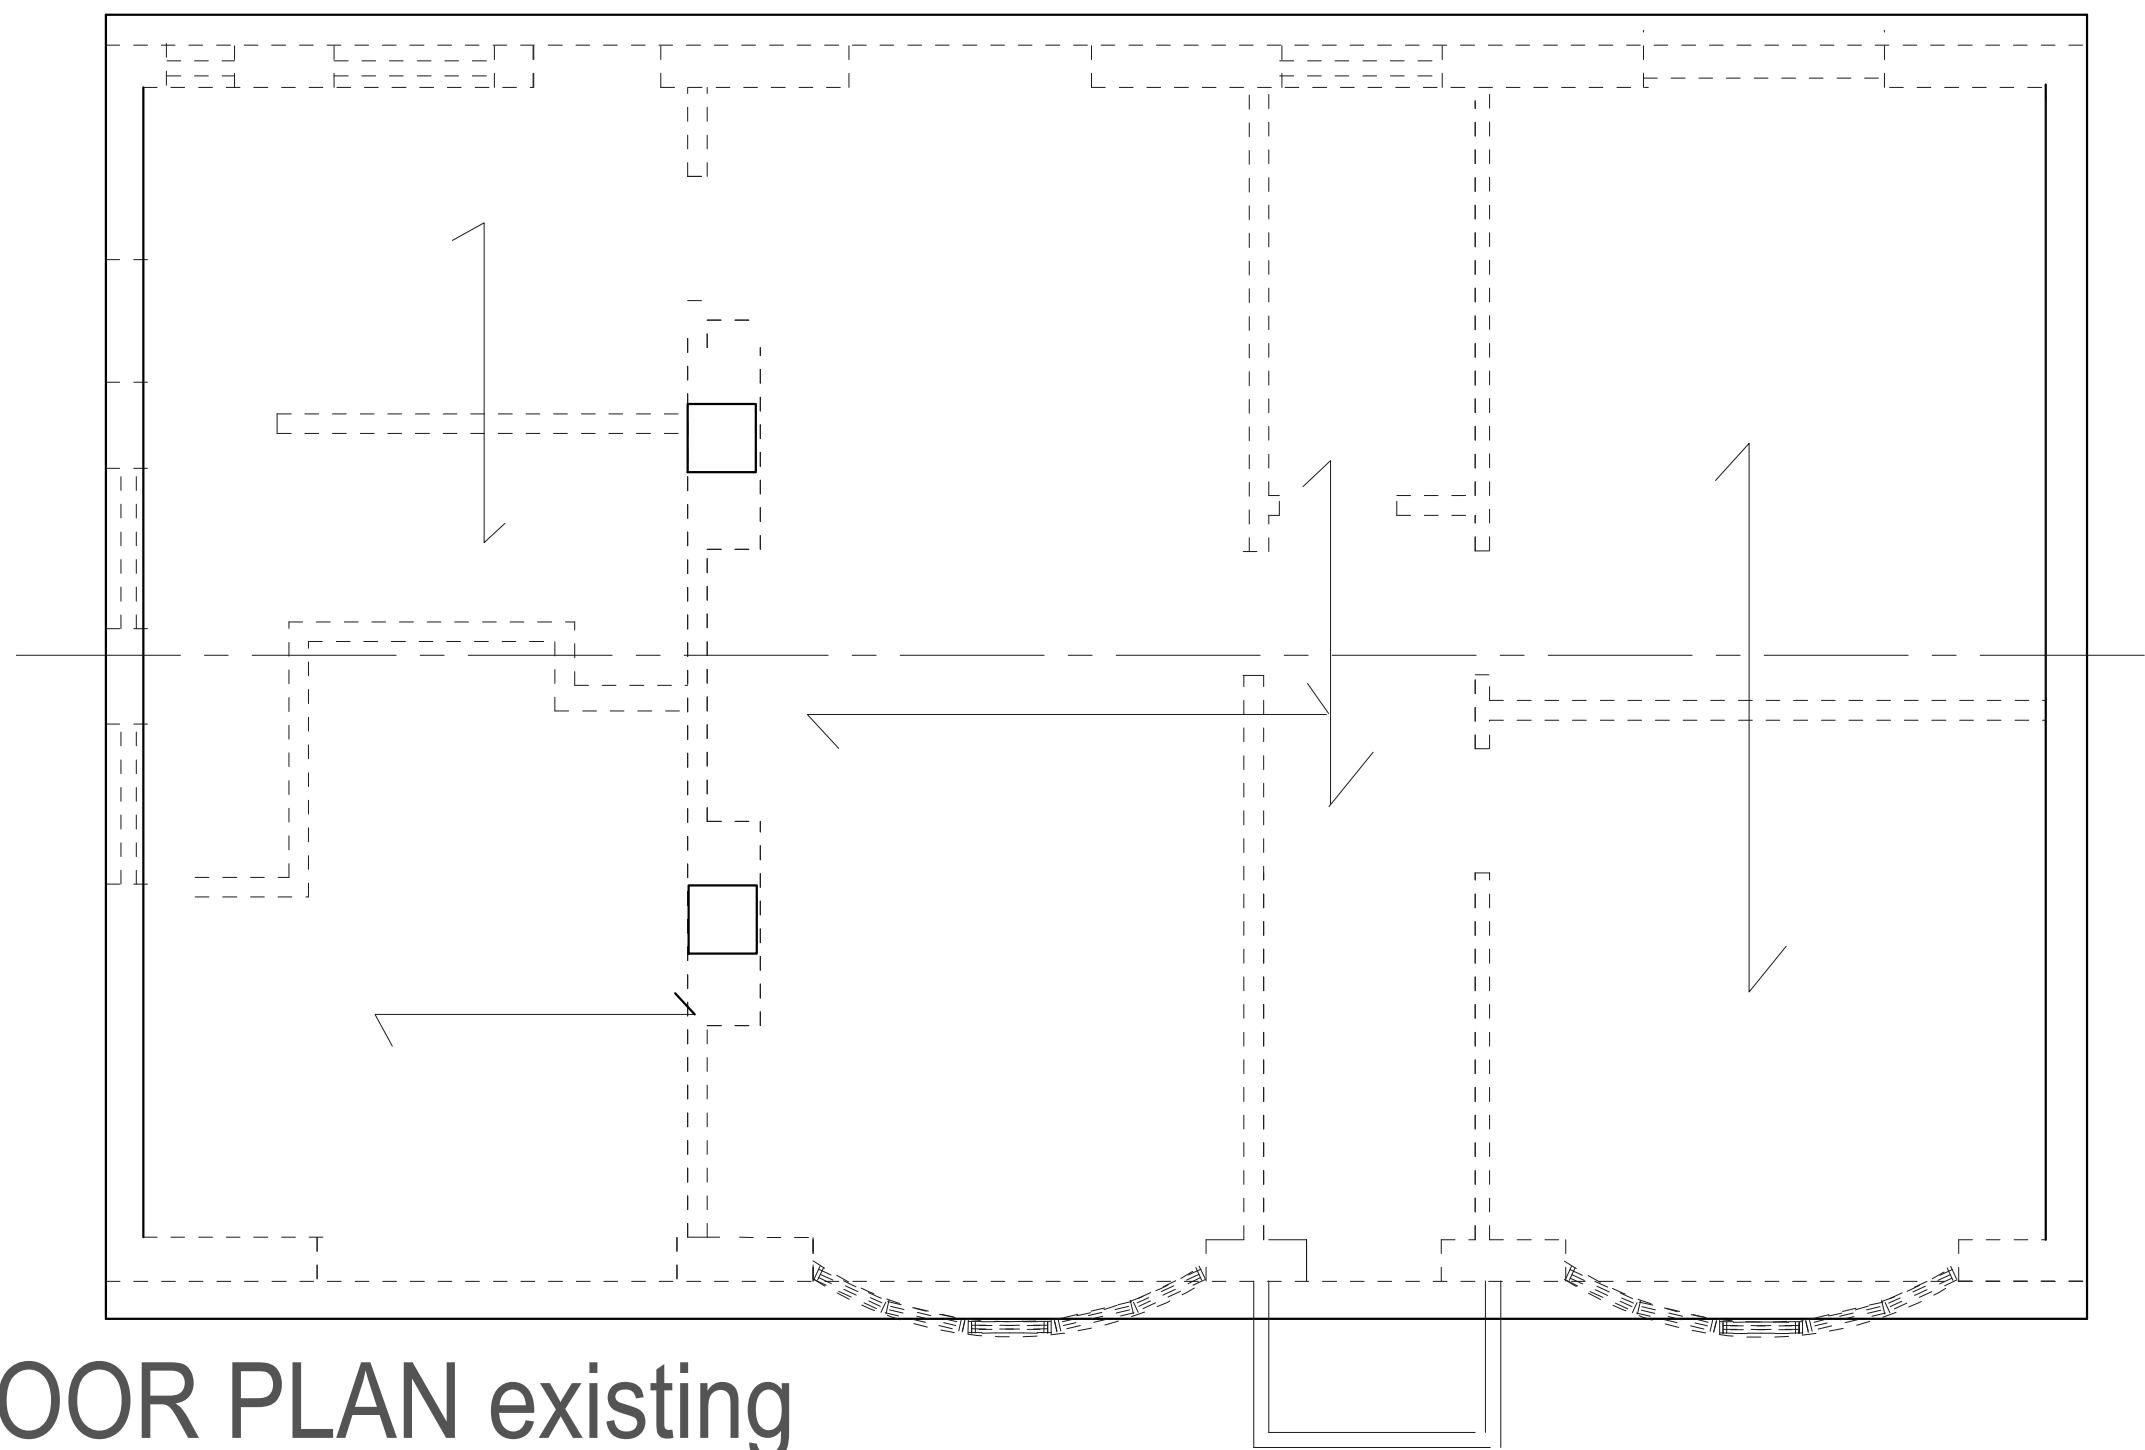

**153 SUNNINGVALE AVENUE, LOCATION and SITE PLAN**  
**BIGGIN HILL, TN163TL**  
Drawing no: 250521 / 16 B

**BARNETT** ARCHITECTURAL and DEVELOPMENT CONSULTANT  
56 Crofters Mead, CR0 9ht email rogerbarnett\_9@hotmail.com 07976 817752

Revision B NOTE ADDED RE SCALE

## DRAWN TO 1:50 SCALE IN AUTOCAD @ A3