



patio

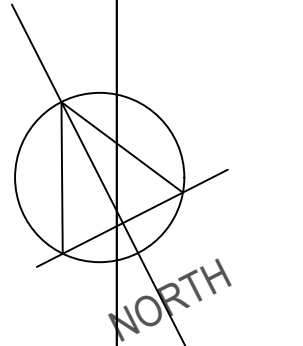

153A

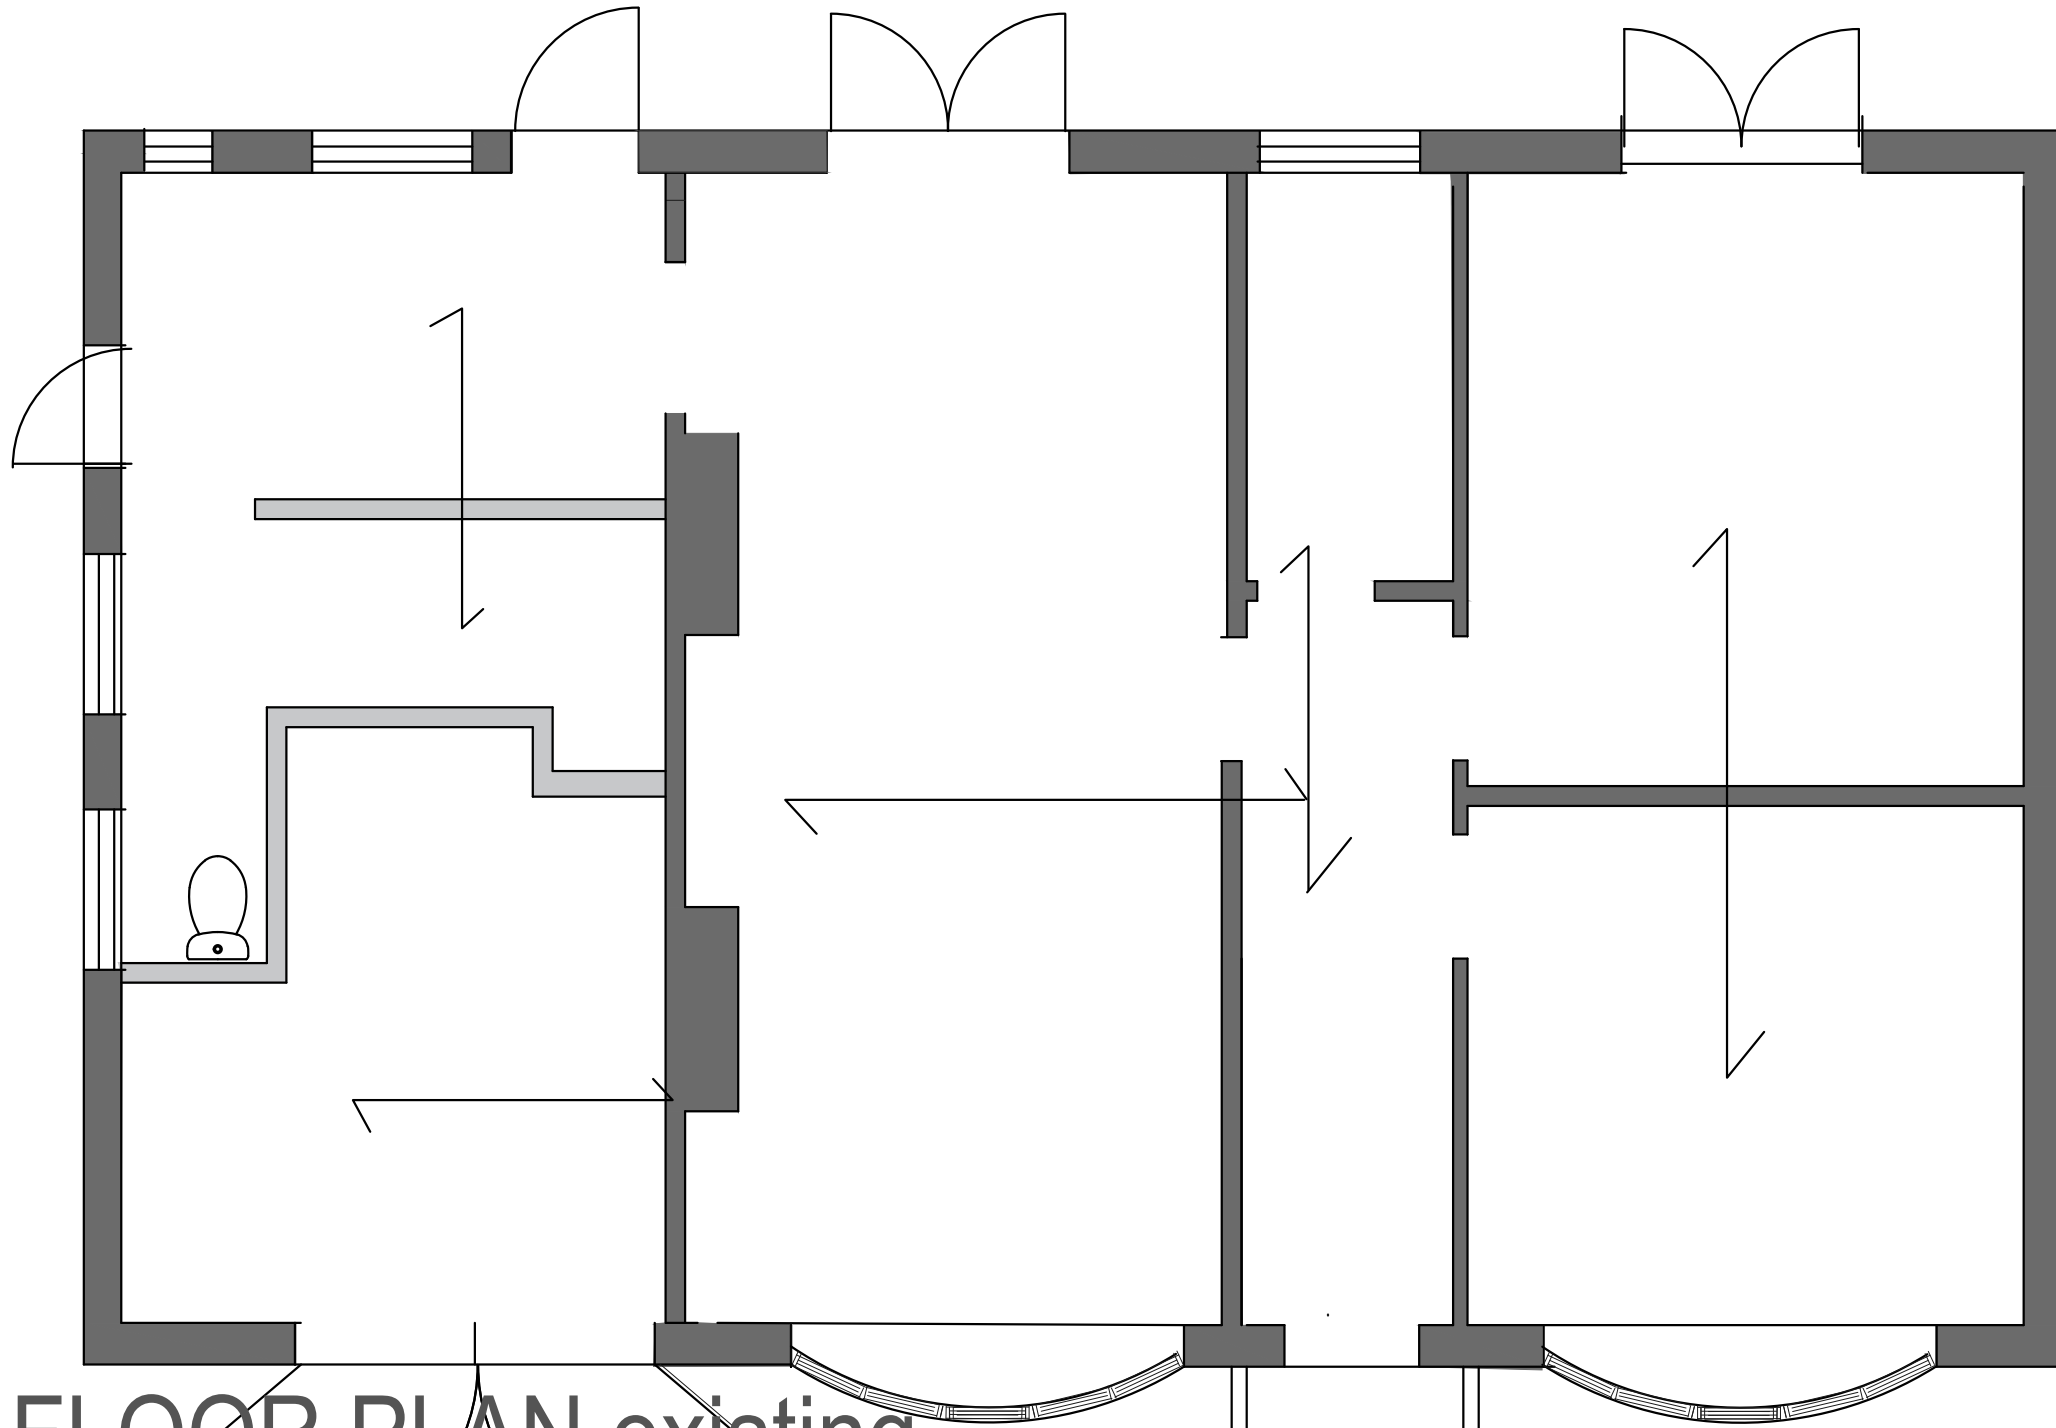

151A

# GROUND FLOOR PLAN existing



153 SUNNINGVALE AVENUE,  
BIGGIN HILL, TN163TL

LOCATION and SITE PLAN

Drawing no: 250521 / 11B

Revision B NOTE ADDED RE SCALE

DRAWN TO 1:50 SCALE IN AUTOCAD @ A3

**BARNETT** ARCHITECTURAL and DEVELOPMENT CONSULTANT  
56 Crofters Mead, CR0 9ht email rogerbarnett\_9@hotmail.com 07976 817752