


outline of existing shown dotted

FINISHES
ROOF Plain tile Marley Duo Modern
Flat roof GRP colour grey
WALLS Plain white render
WINDOWS and DOORS white upvc
FASCIA and Gutters and Rwp white upvc

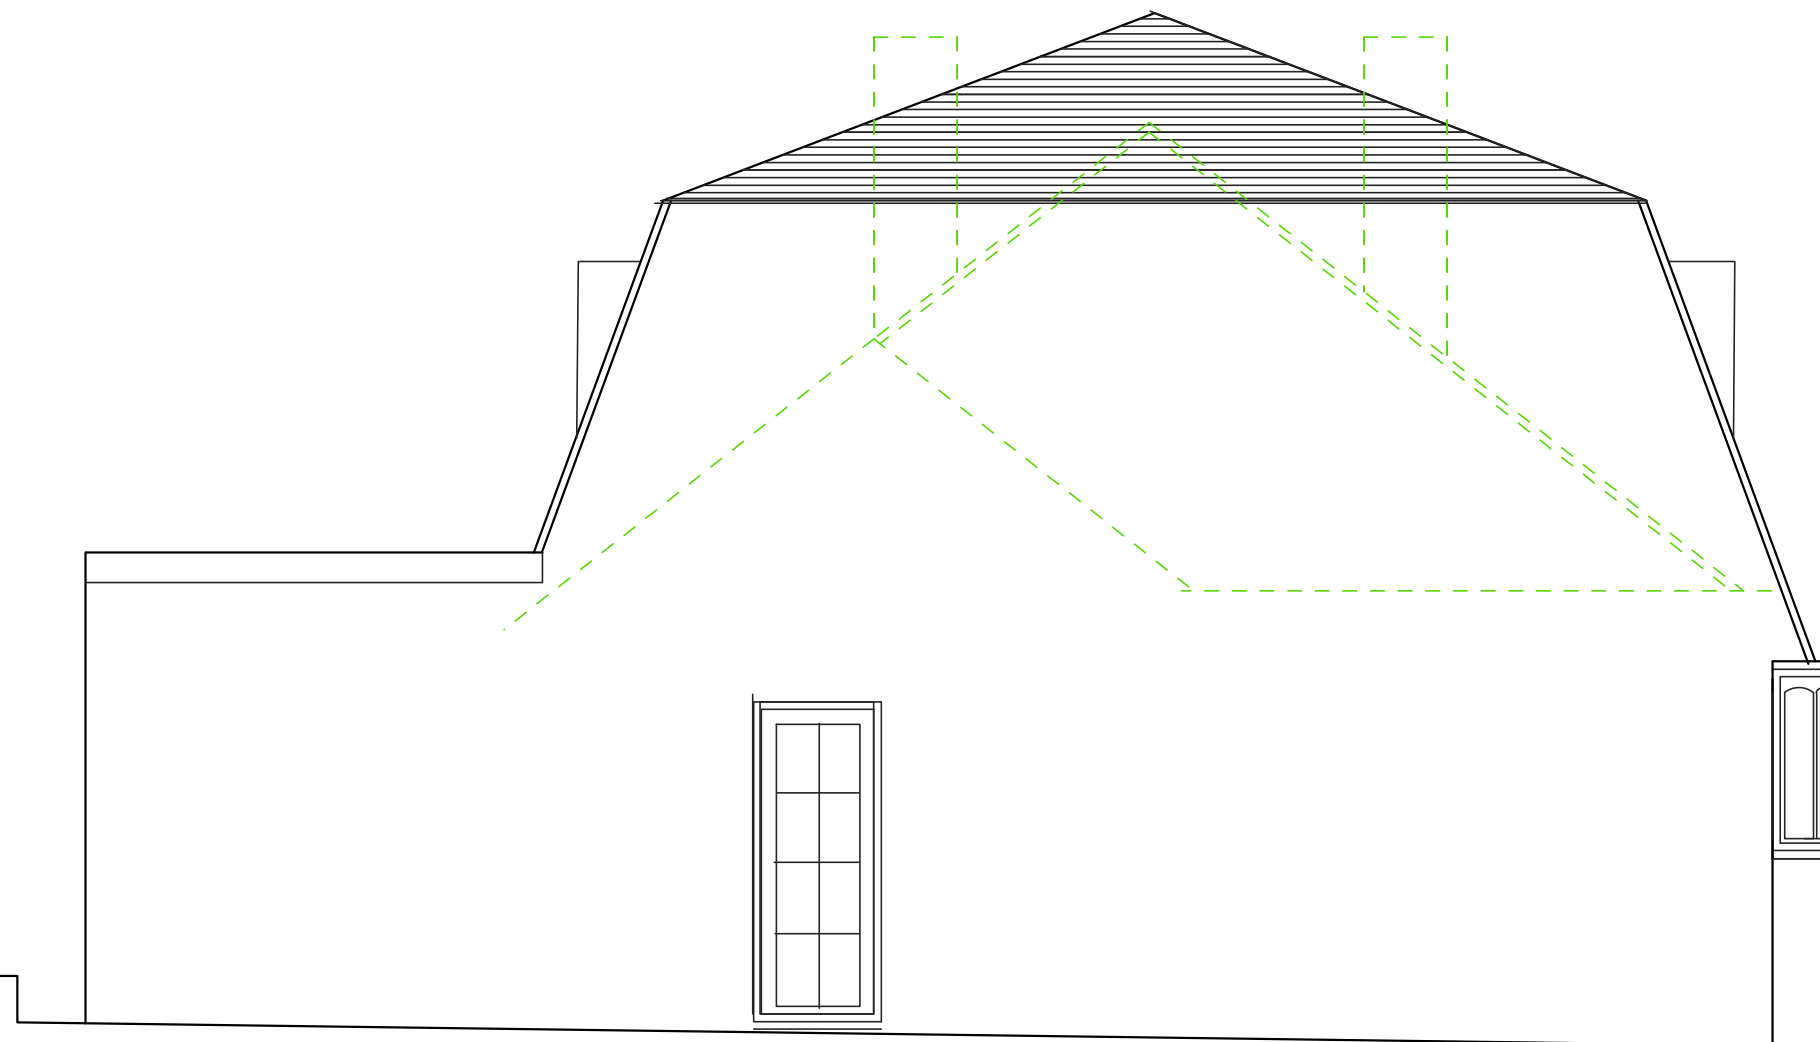

WEST ELEVATION proposed Scheme 3

SCALE
0 5.00

153 SUNNINGVALE AVENUE,
BIGGIN HILL, TN163TL

LOCATION and SITE PLAN

Drawing no: 250521 /S3 / 22 B

BARNETT ARCHITECTURAL and DEVELOPMENT CONSULTANT
56 Crofters Mead, CR0 9ht email rogerbarnett_9@hotmail.com 07976 817752

Revision B NOTE ADDED RE SCALE

DRAWN TO 1:50 SCALE IN AUTOCAD @ A3