



Randfield Associates take no responsibility for any dimensions obtained by scaling from this drawing. If no dimension is shown the recipient must ascertain the dimension specifically from the Architect or by site measurement. Supplying this drawing in digital form is solely for convenience and no reliance may be placed on digital data. All data must be checked against hard copy. Dimensions must be checked on site. Any discrepancies must be reported to the Architect immediately. This drawing is copyright of Randfield Associates.

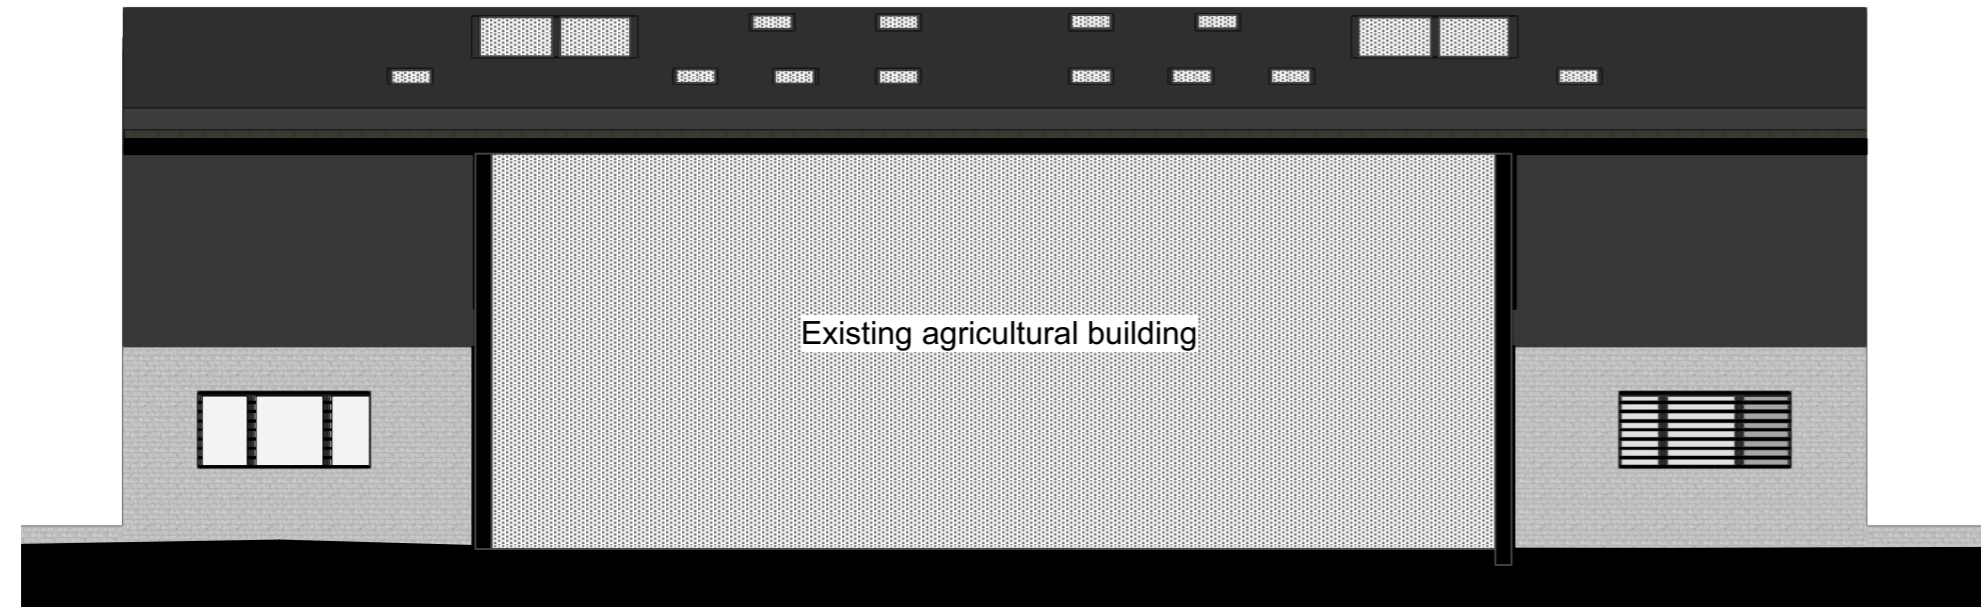


1 Proposal G North Elevation  
Scale: 1:100

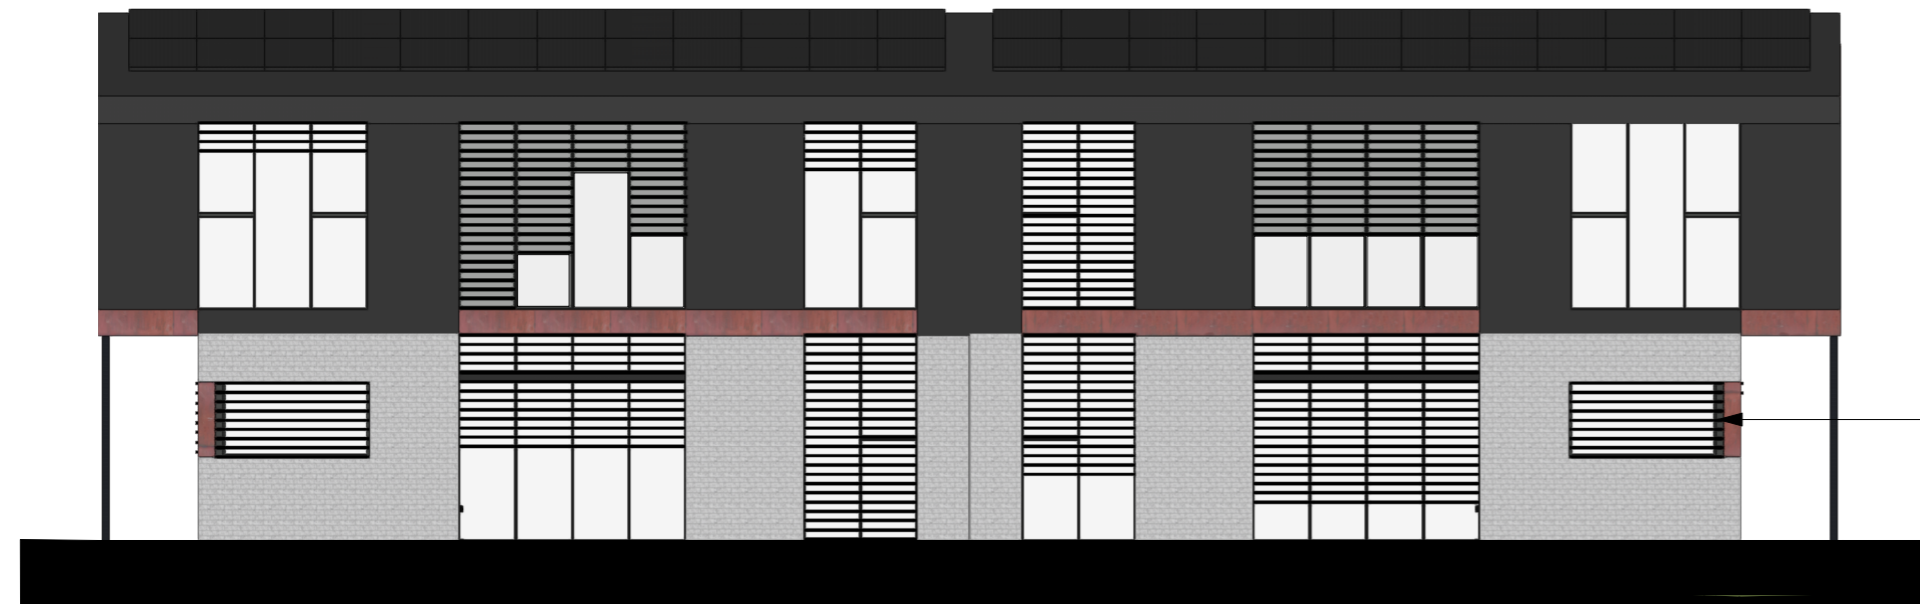

2 Proposal G South Elevation  
Scale: 1:100

External venetian blinds/shutters can be opened and closed  
  
To sit within window reveals and not protrude from building.

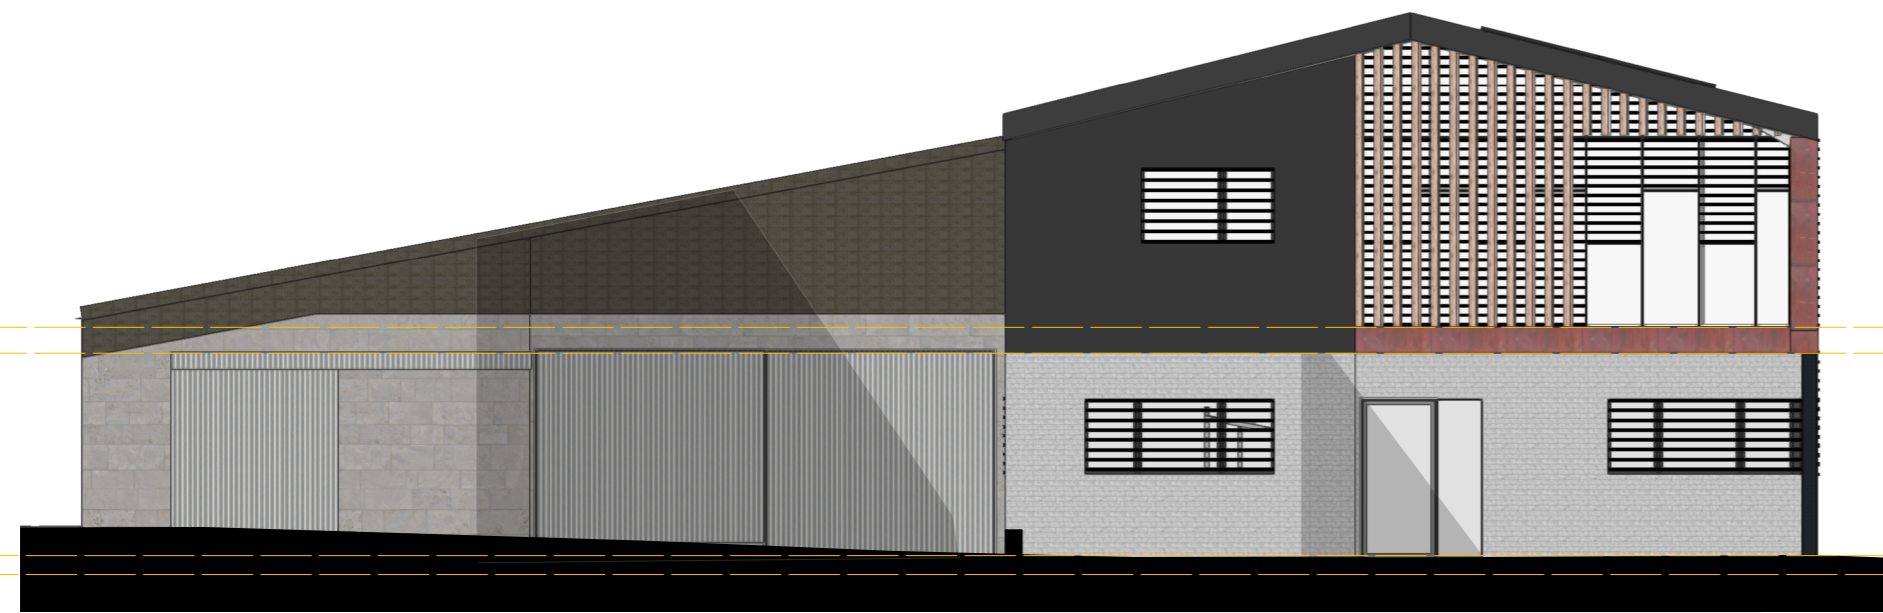

3 Proposal G West Elevation  
Scale: 1:100

Pro FF 3000  
Pro GF ceiling  
2700

Pro GF (+250)  
Ext GF 0



4 Proposed G East Elevation  
Scale: 1:100

Pro FF 3000  
Pro GF ceiling  
2700

Pro GF (+250)  
Ext GF 0

No.	Date	Revision Notes
		
Design Firm: <b>RANDFIELD ASSOCIATES LTD</b> T: 0161 427 8485 E: info@randfieldassociates.co.uk W: www.randfieldassociates.co.uk A: Forge Bank Studio, 1A Longhurst Lane, Marple Bridge, Stockport, Cheshire, SK6 5AE		
Professional Body:  RIBA Chartered Practice		
Job: <b>Edmunds Farm Uplands Road Werneth low SK14 3AG</b>		
Drawing: <b>Proposal G Elevations Blinds</b>		
Scale: 1:100 @ ISO A2	Date: 04/12/2020	Drawn By: SD
Job No: 3297	Drawing No: 19	Rev: