




Randfield Associates take no responsibility for any dimensions obtained by scaling from this drawing. If no dimension is shown the recipient must ascertain the dimension specifically from the Architect or by site measurement. Supplying this drawing in digital form is solely for convenience and no reliance may be placed on digital data. All data must be checked against hard copy. Dimensions must be checked on site. Any discrepancies must be reported to the Architect immediately. This drawing is copyright of Randfield Associates.

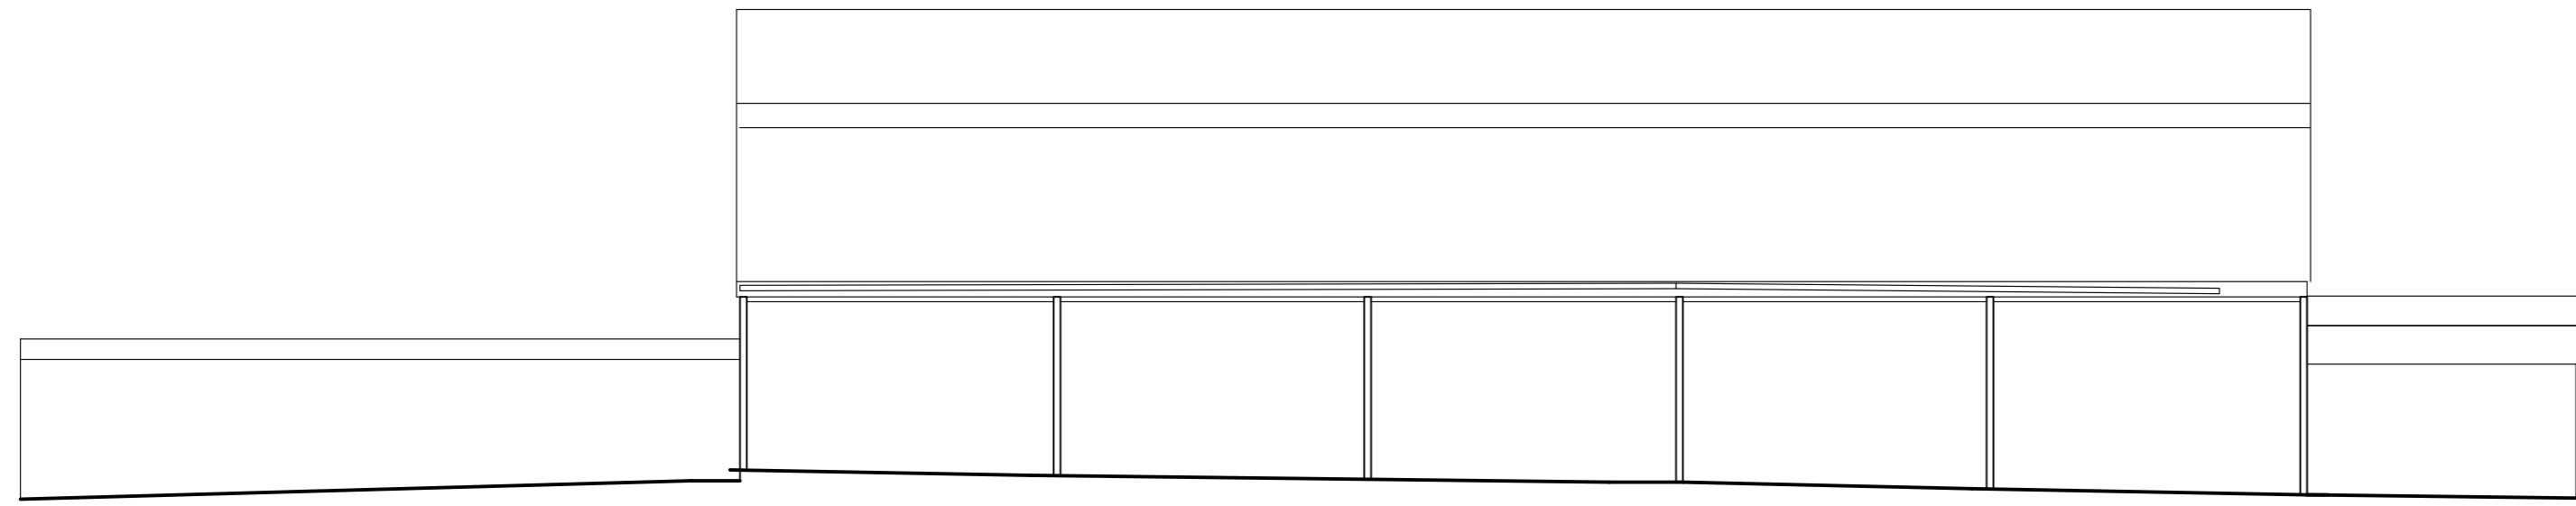

1 North Elevation
Scale: 1:100

 


2 South Elevation
Scale: 1:100

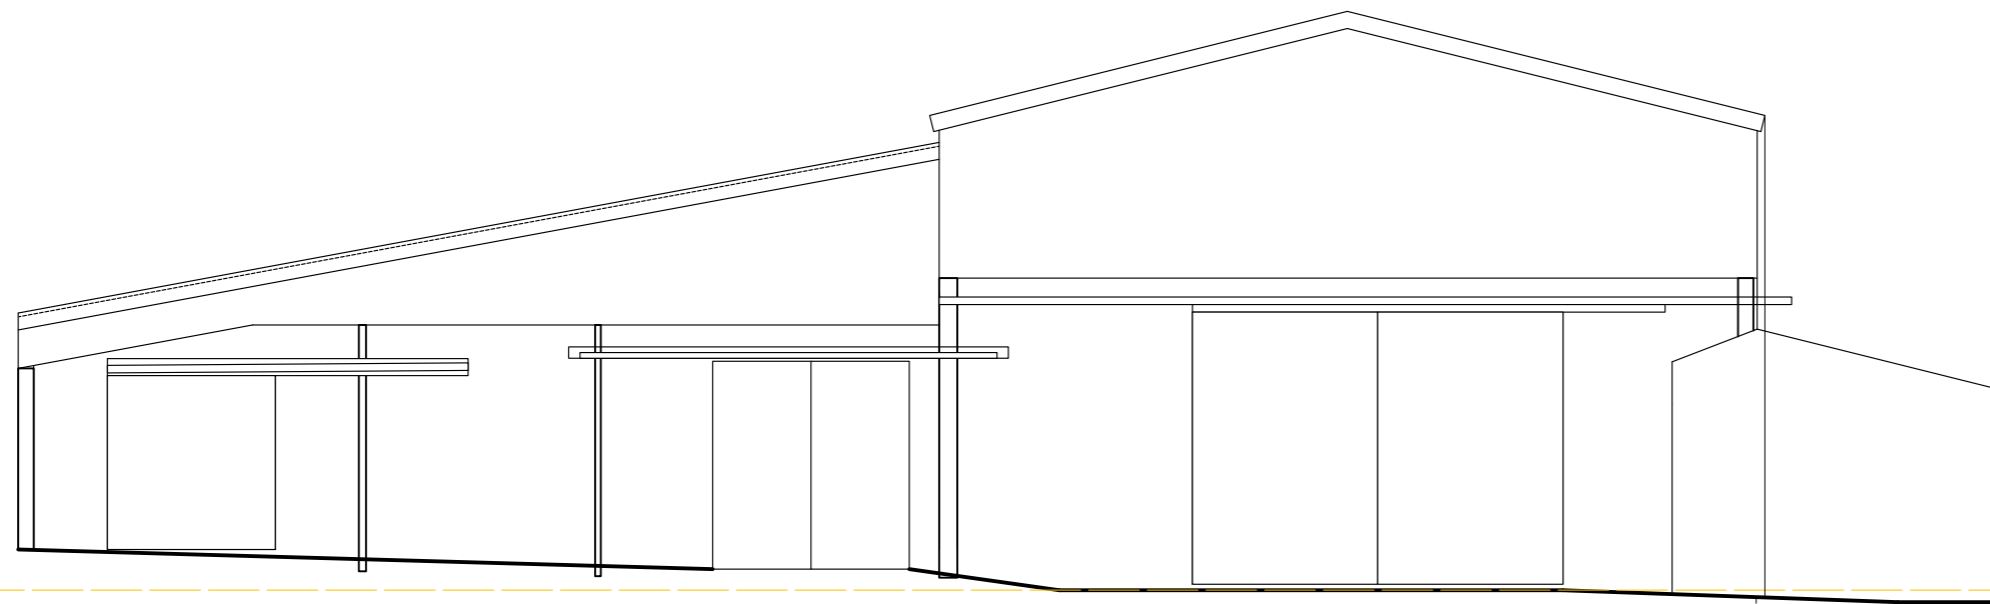

Ext Ground 0

3 West Elevation
Scale: 1:100

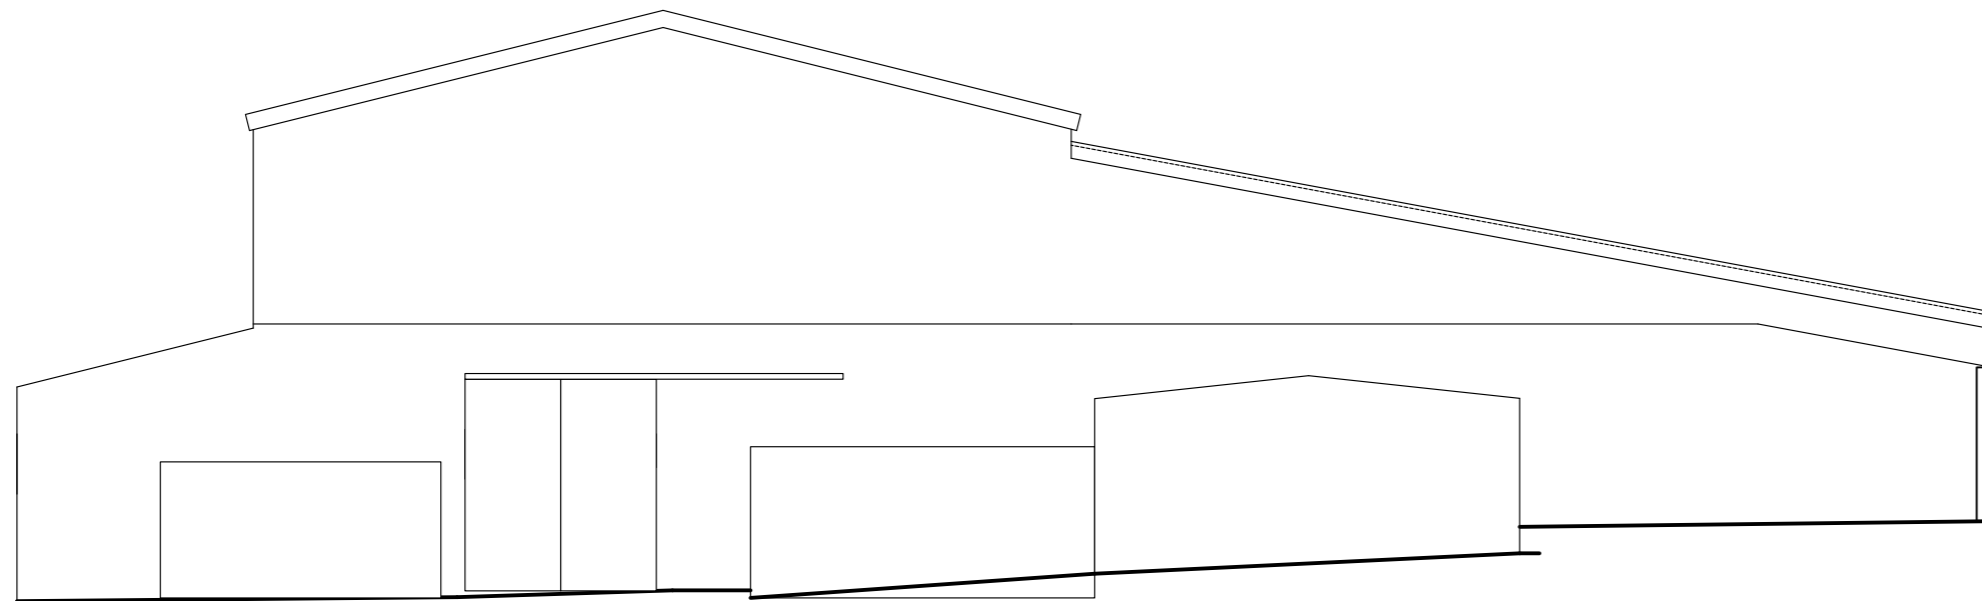

4 East Elevation
Scale: 1:100

A	21/04/2021	Updates to ground level
No.	Date	Revision Notes
		
Design Firm: RANDFIELD ASSOCIATES LTD T: 0161 427 8485 E: info@randfieldassociates.co.uk W: www.randfieldassociates.co.uk A: Forge Bank Studio, 1A Longhurst Lane, Marple Bridge, Stockport, Cheshire, SK6 5AE		
Professional Body:  RIBA Chartered Practice		
Job: Edmunds Farm Uplands Road Werneth low SK14 3AG		
Drawing: Existing Elevations		
Scale:	Date:	Drawn By:
1:100 @ ISO A2	04/12/2020	SD
Job No:	Drawing No:	Rev:
3297	02	A