


Randfield Associates take no responsibility for any dimensions obtained by scaling from this drawing. If no dimension is shown the recipient must ascertain the dimension specifically from the Architect or by site measurement. Supplying this drawing in digital form is solely for convenience and no reliance may be placed on digital data. All data must be checked against hard copy. Dimensions must be checked on site. Any discrepancies must be reported to the Architect immediately. This drawing is copyright of Randfield Associates.

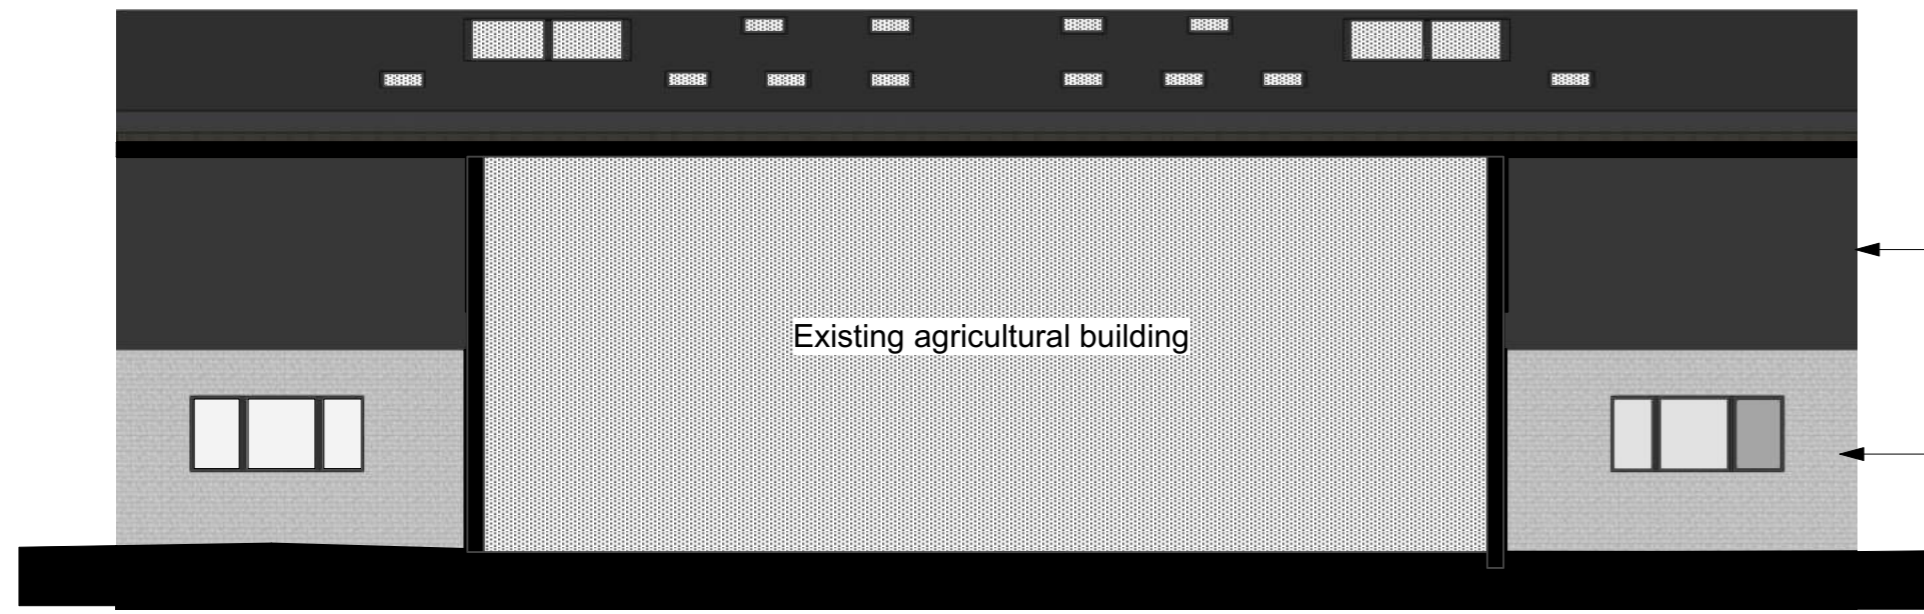

1 Proposal G North Elevation  
Scale: 1:100

Dark metal to encapsulate first floor and roof

Warm grey bricks




Dark metal standing seam for first floor level and roof



Brunt orange/Burgandy window reveals and floor coverings



Warm grey bricks for ground floor

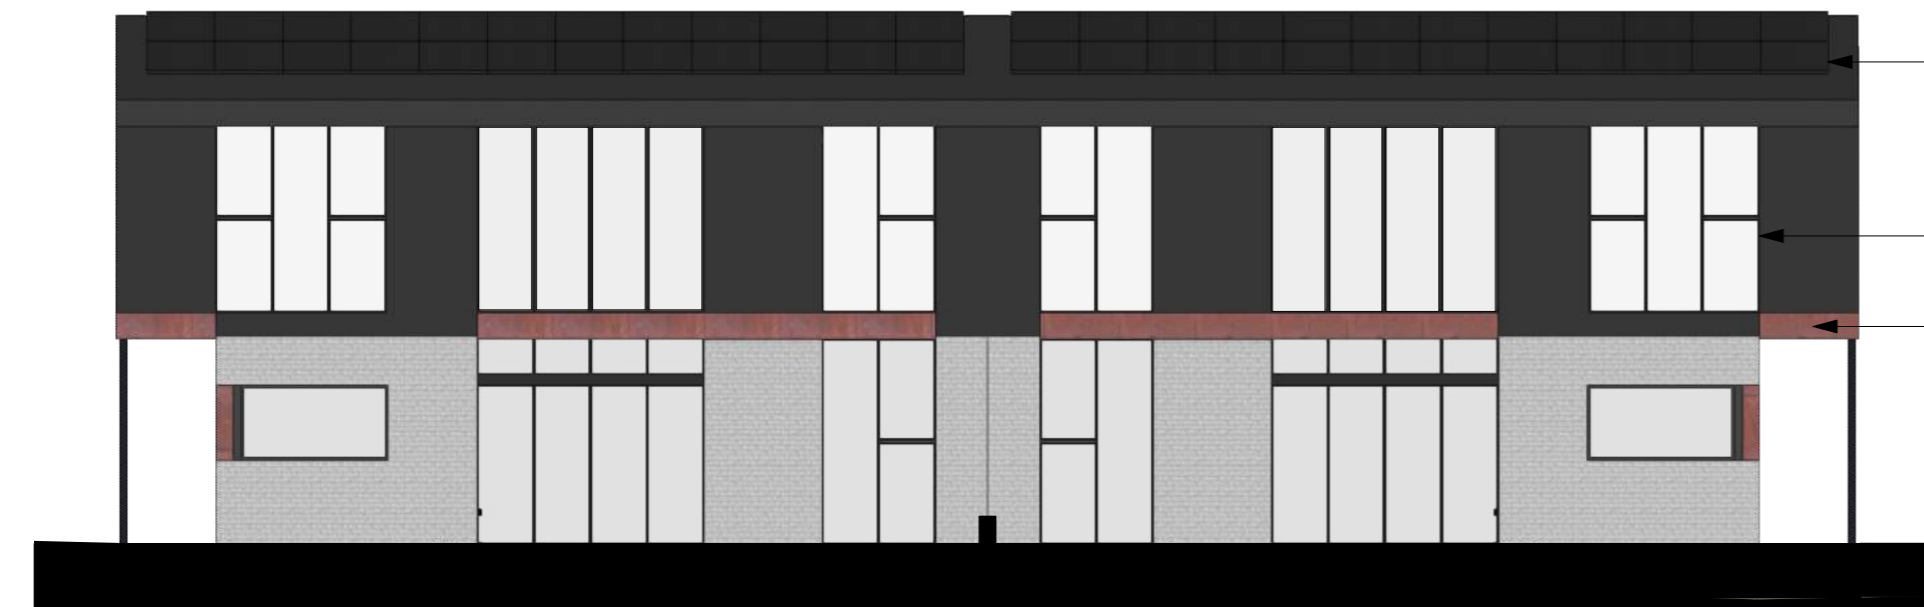


2 Proposal G South Elevation  
Scale: 1:100

Solar Panels

Window reveals to match metal floor coverings

Metal floor coverings

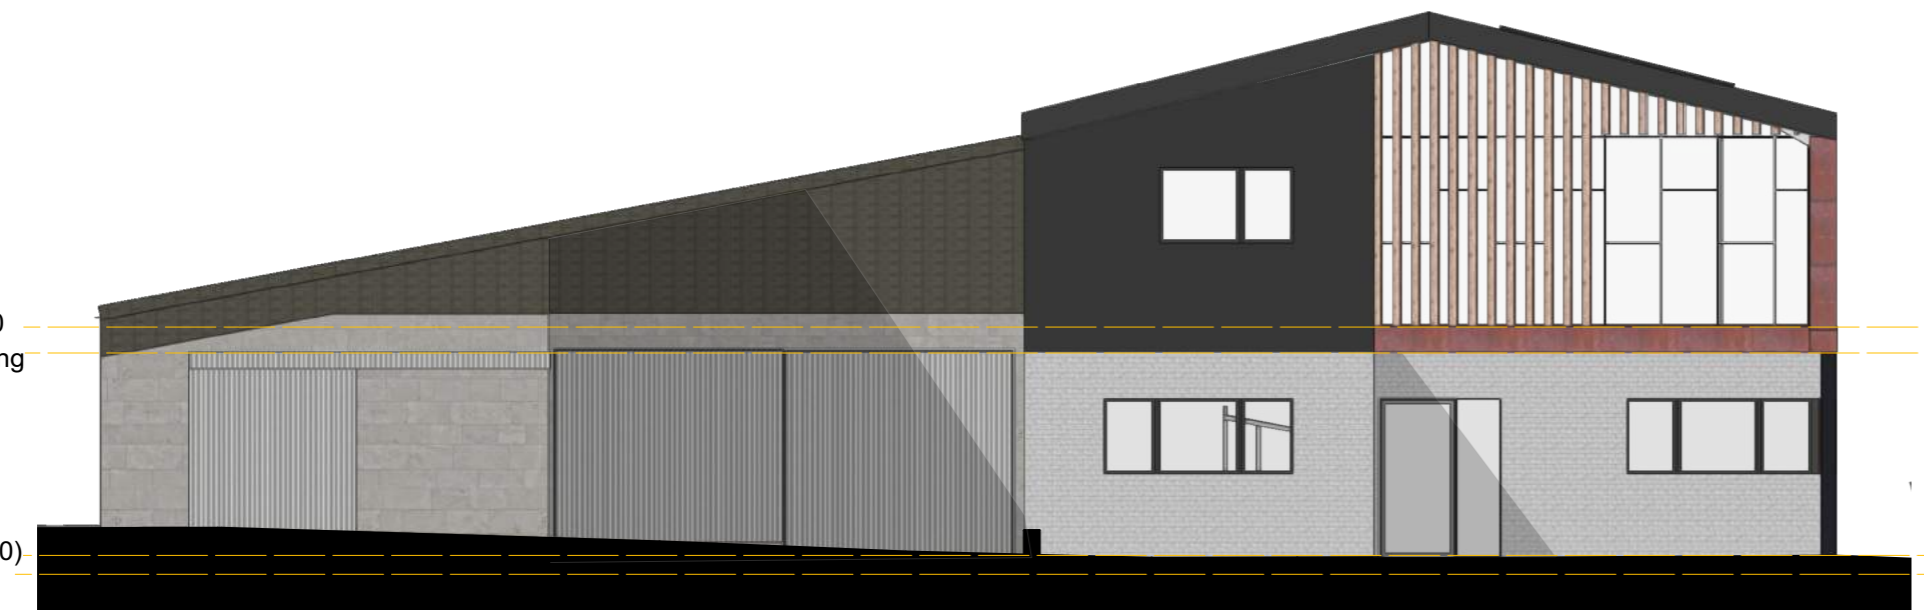

3 Proposal G West Elevation  
Scale: 1:100

Timber fins



Warm grey bricks for ground floor



4 Proposed G East Elevation  
Scale: 1:100

Timber fins

No.	Date	Revision Notes
B	08/06/2021	Updates to solar panels
A	21/04/2021	Updates to design



Design Firm:  
**RANDFIELD ASSOCIATES LTD**  
T: 0161 427 8485  
E: info@randfieldassociates.co.uk  
W: www.randfieldassociates.co.uk  
A: Forge Bank Studio, 1A Longhurst Lane,  
Marple Bridge, Stockport, Cheshire,  
SK6 5AE

Professional Body:  
 RIBA Chartered Practice

Job:  
Edmunds Farm  
Uplands Road  
Werneth low  
SK14 3AG

Drawing:  
Proposal G Elevations

Scale:	Date:	Drawn By:
1:100 @ ISO A2	04/12/2020	SD
Job No:	Drawing No:	Rev:
3297	16	B