



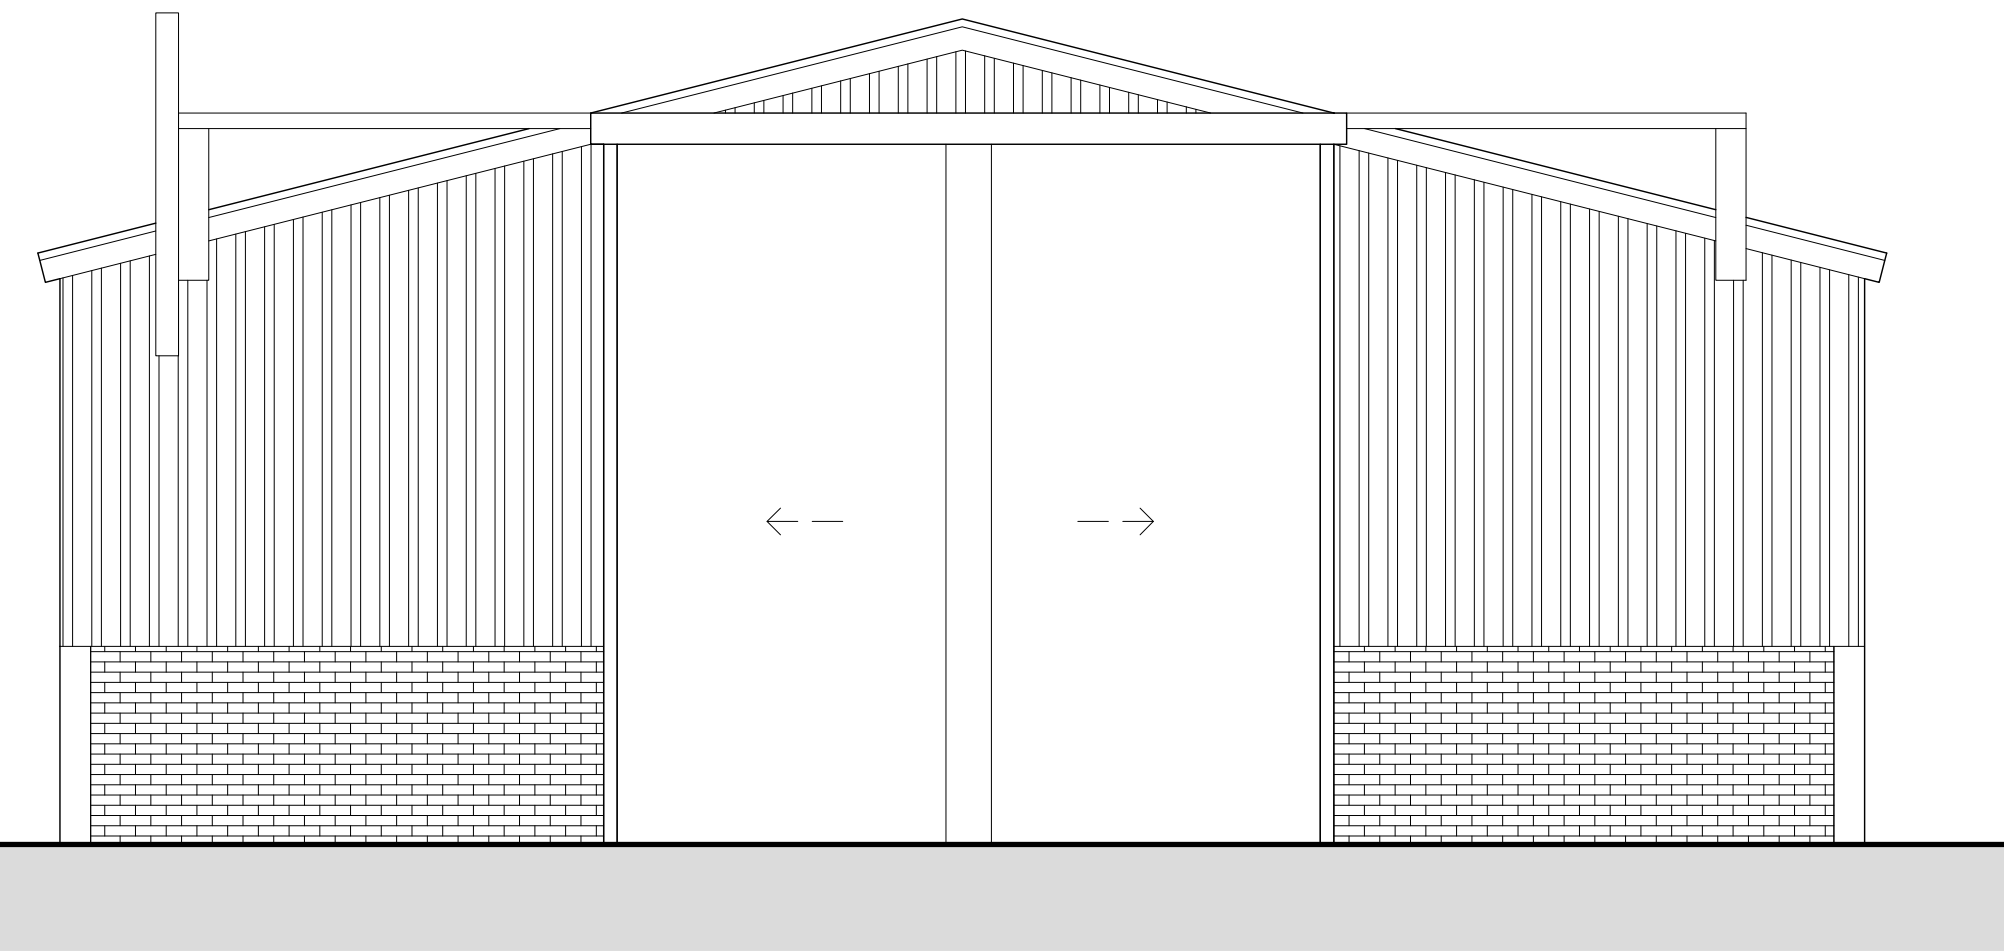



COPYRIGHT
 Origin Design Studio has prepared and issued this document to the named client and associated professionals related to this project. Origin Design Studio retains ownership. We do not give permission for reproduction and editing without consultation and our approval.

GENERAL NOTES
 This drawing is to be read in conjunction with all relevant Engineers, Architects and specialists' drawings. Do not scale from this or any other Origin Design Studio drawing. All dimensions to be checked on site prior to construction or fabrication. Changes to specification are to contractors risk. All changes should be brought to the attention of the client/Building Control for approval. Please report any errors immediately.

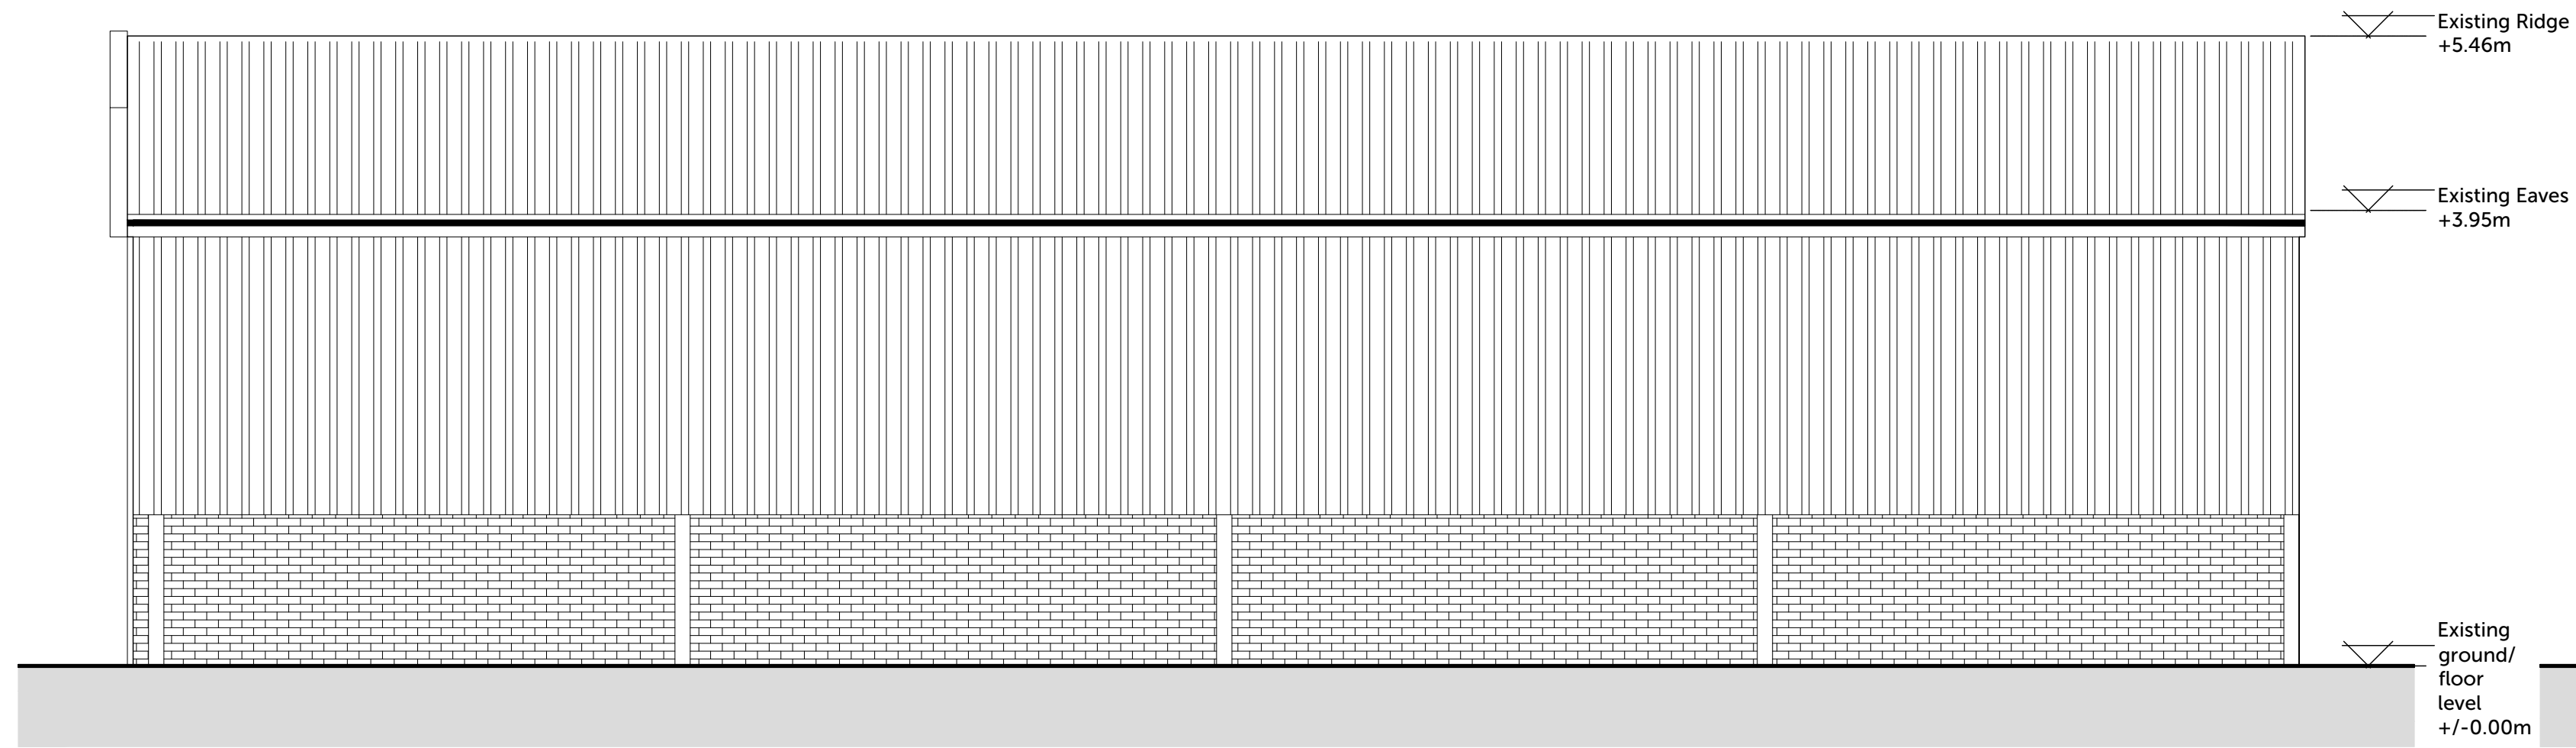

EXISTING EAST ELEVATION
 1:50

EXISTING SOUTH ELEVATION
 1:50

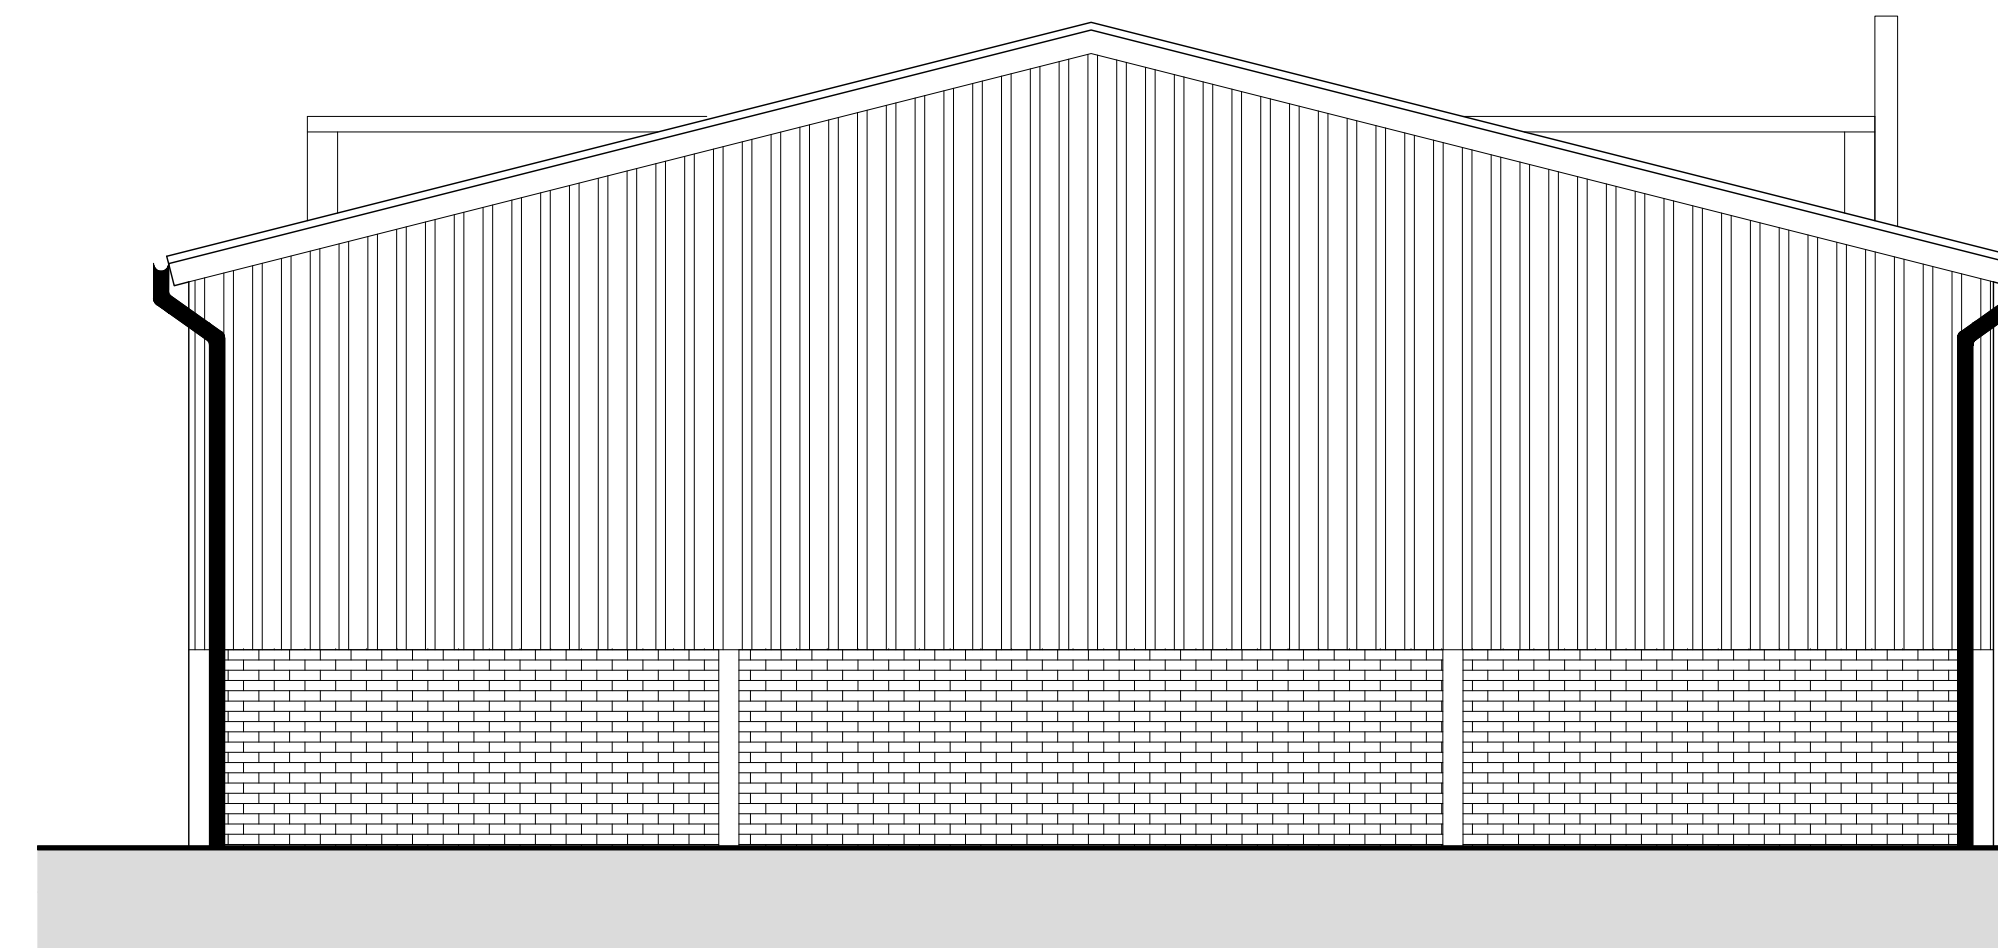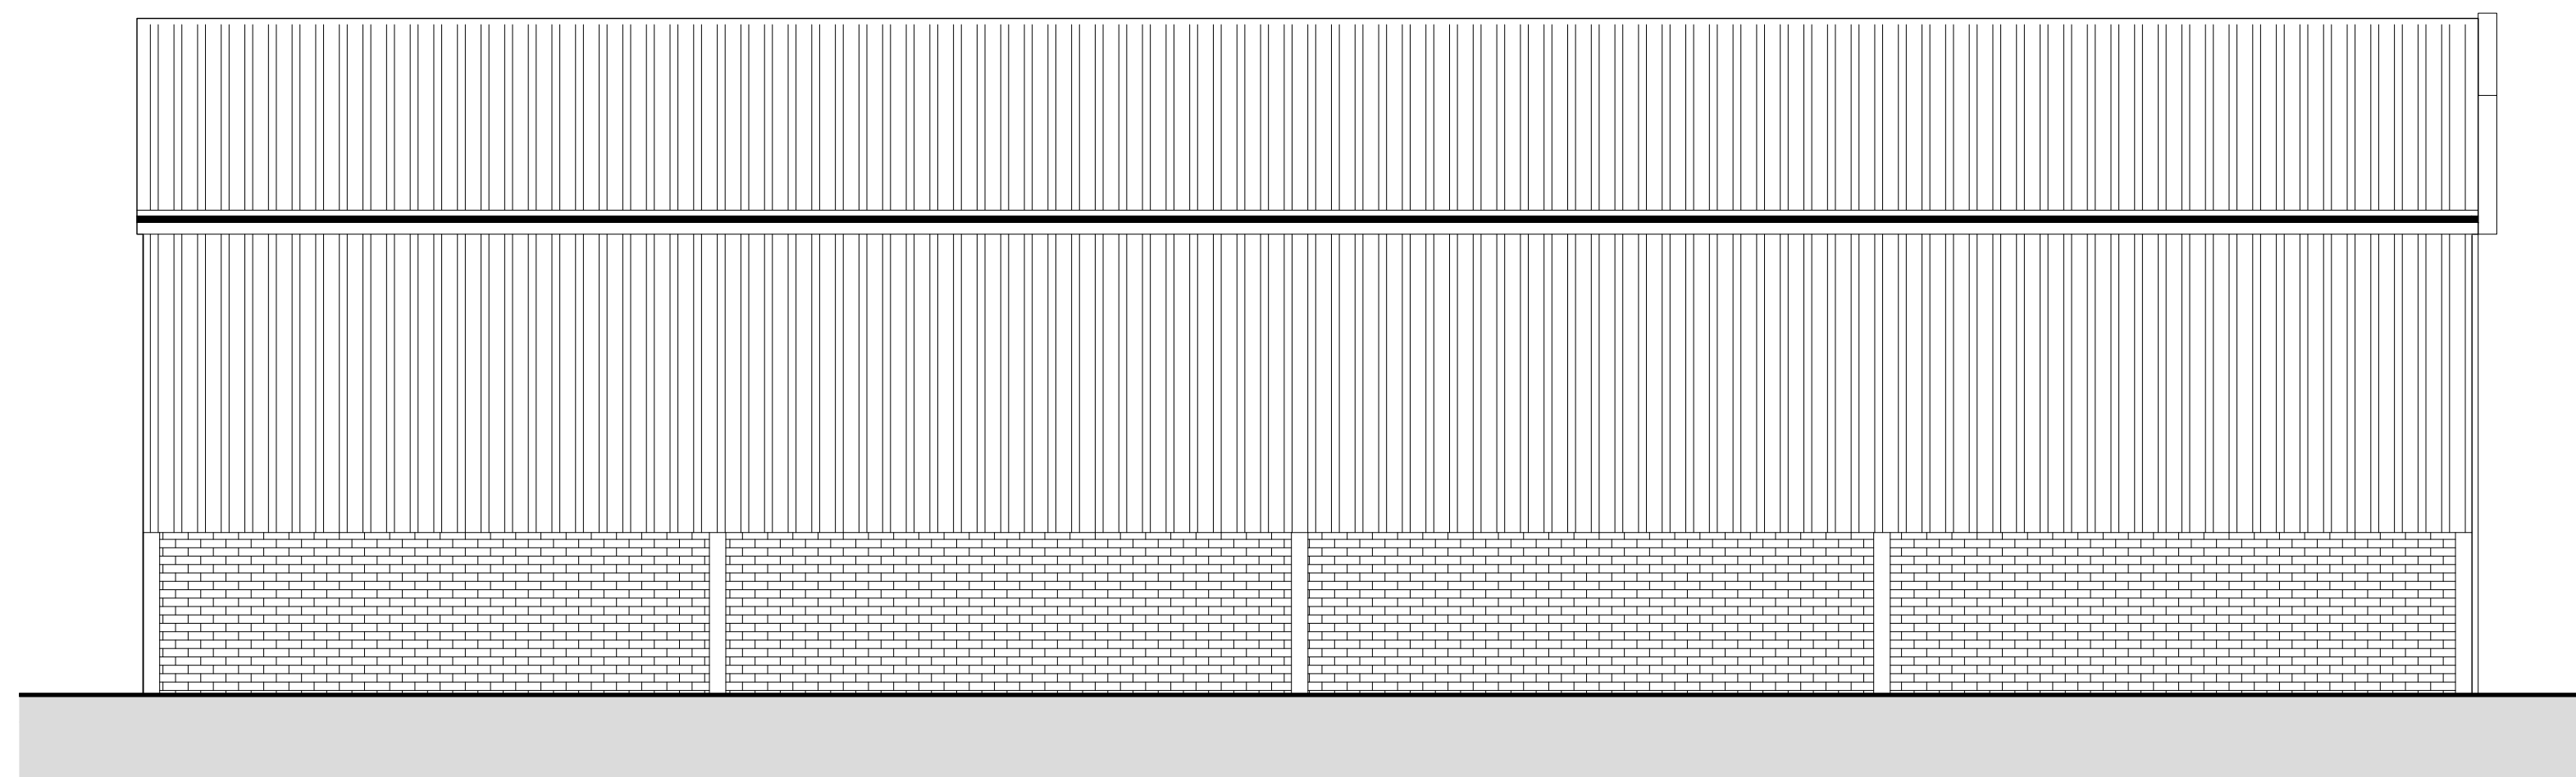

EXISTING WEST ELEVATION
 1:50

EXISTING NORTH ELEVATION
 1:50

Rev.	Description	Date	Checked Rev. by
A01	Issued to client	18/06/2021	MJO ORS

Client
Martin Hall

Project Title
Conversion of Existing Agricultural Barn at Gipsey Bridge

Site Details
 Barn at Mill Farm, Leagate Road,
 Gipsey Bridge
 PE22 7DA


Title
Existing Elevations

Drawing Number
J1788-PL-11

Revision
A01

Drawn ORS	Check MJO	Date JUN 2021
--------------	--------------	------------------

Scale 1:50	Print A1
---------------	-------------

 

Origin Design Studio Ltd
 Holly House, Meadow Lane
 South Hykeham, Lincoln LN6 9PF

T. 01522 405100
 E. info@origindesignstudio.co.uk
 www.origindesignstudio.co.uk