





**COPYRIGHT**  
 Origin Design Studio has prepared and issued this document to the named client and associated professionals related to this project. Origin Design Studio retains ownership. We do not give permission for reproduction and editing without consultation and our approval.

**GENERAL NOTES**  
 This drawing is to be read in conjunction with all relevant Engineers, Architect's and specialists' drawings. Do not scale from this or any other Origin Design Studio drawing. All dimensions to be checked on site prior to construction or fabrication. Changes to specification are to contractors risk. All changes should be brought to the attention of the client/Building Control for approval. Please report any errors immediately.

 

**EXISTING ROOF PLAN**  
 1:50

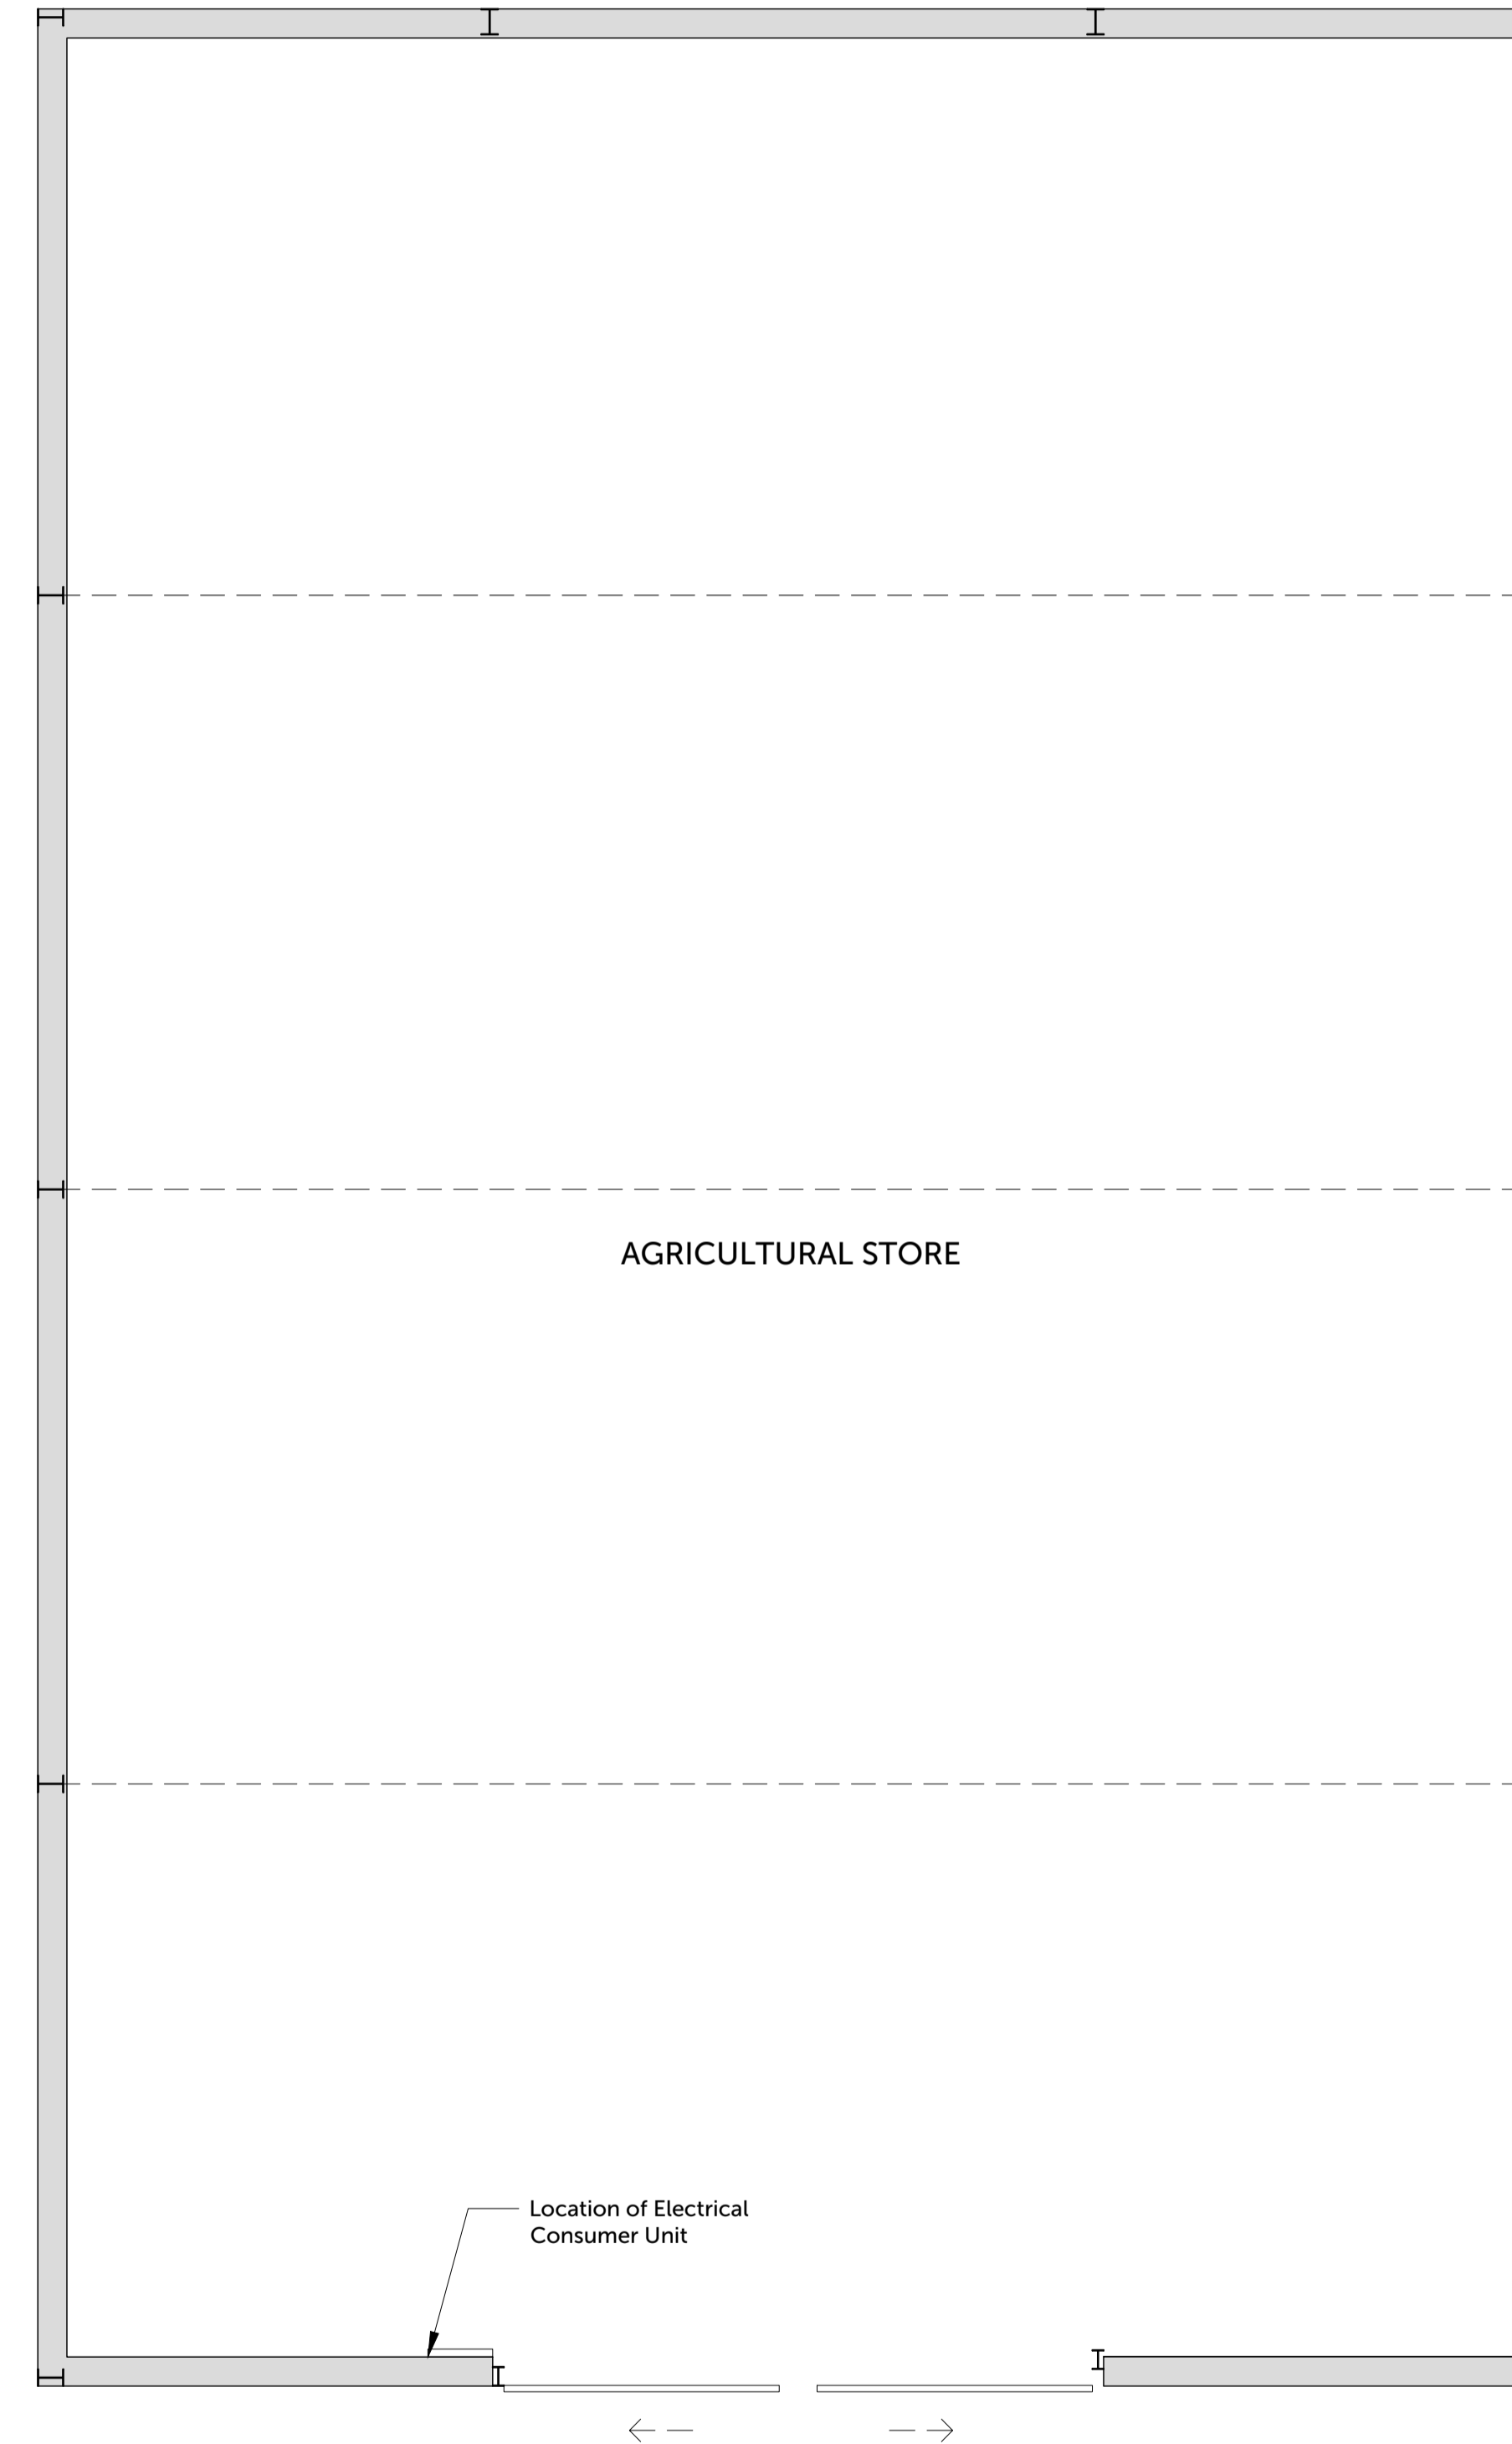

**EXISTING GROUND FLOOR PLAN**  
 1:50

Rev.	Description	Date	Checked Rev. by
A01	Issued to client	18/06/2021	MJO ORS

Client  
**Martin Hall**

Project Title  
**Conversion of Existing Agricultural Barn at Gipsy Bridge**

Site Details  
 Barn at Mill Farm, Leagate Road,  
 Gipsy Bridge  
 PE22 7DA

Title  
**Existing Roof and Ground Floor Plan**

Drawing Number  
**J1788-PL-10**

Revision  
**A01**

Drawn  
 ORS

Check  
 MJO

Date  
 JUN 2021

Scale  
 1:50

Print  
 A1



Origin Design Studio Ltd  
 Holly House, Meadow Lane  
 South Hykeham, Lincoln LN6 9PF

T. 01522 405100  
 E. info@origindesignstudio.co.uk  
 www.origindesignstudio.co.uk

