





COPYRIGHT
Origin Design Studio has prepared and issued this document to the named client and associated professionals related to this project. Origin Design Studio retains ownership. We do not give permission for reproduction and editing without consultation and our approval.

GENERAL NOTES
This drawing is to be read in conjunction with all relevant Engineers, Architects and specialists' drawings. Do not scale from this or any other Origin Design Studio drawing. All dimensions to be checked on site prior to construction or fabrication. Changes to specification are to contractors risk. All changes should be brought to the attention of the client/Building Control for approval. Please report any errors immediately.

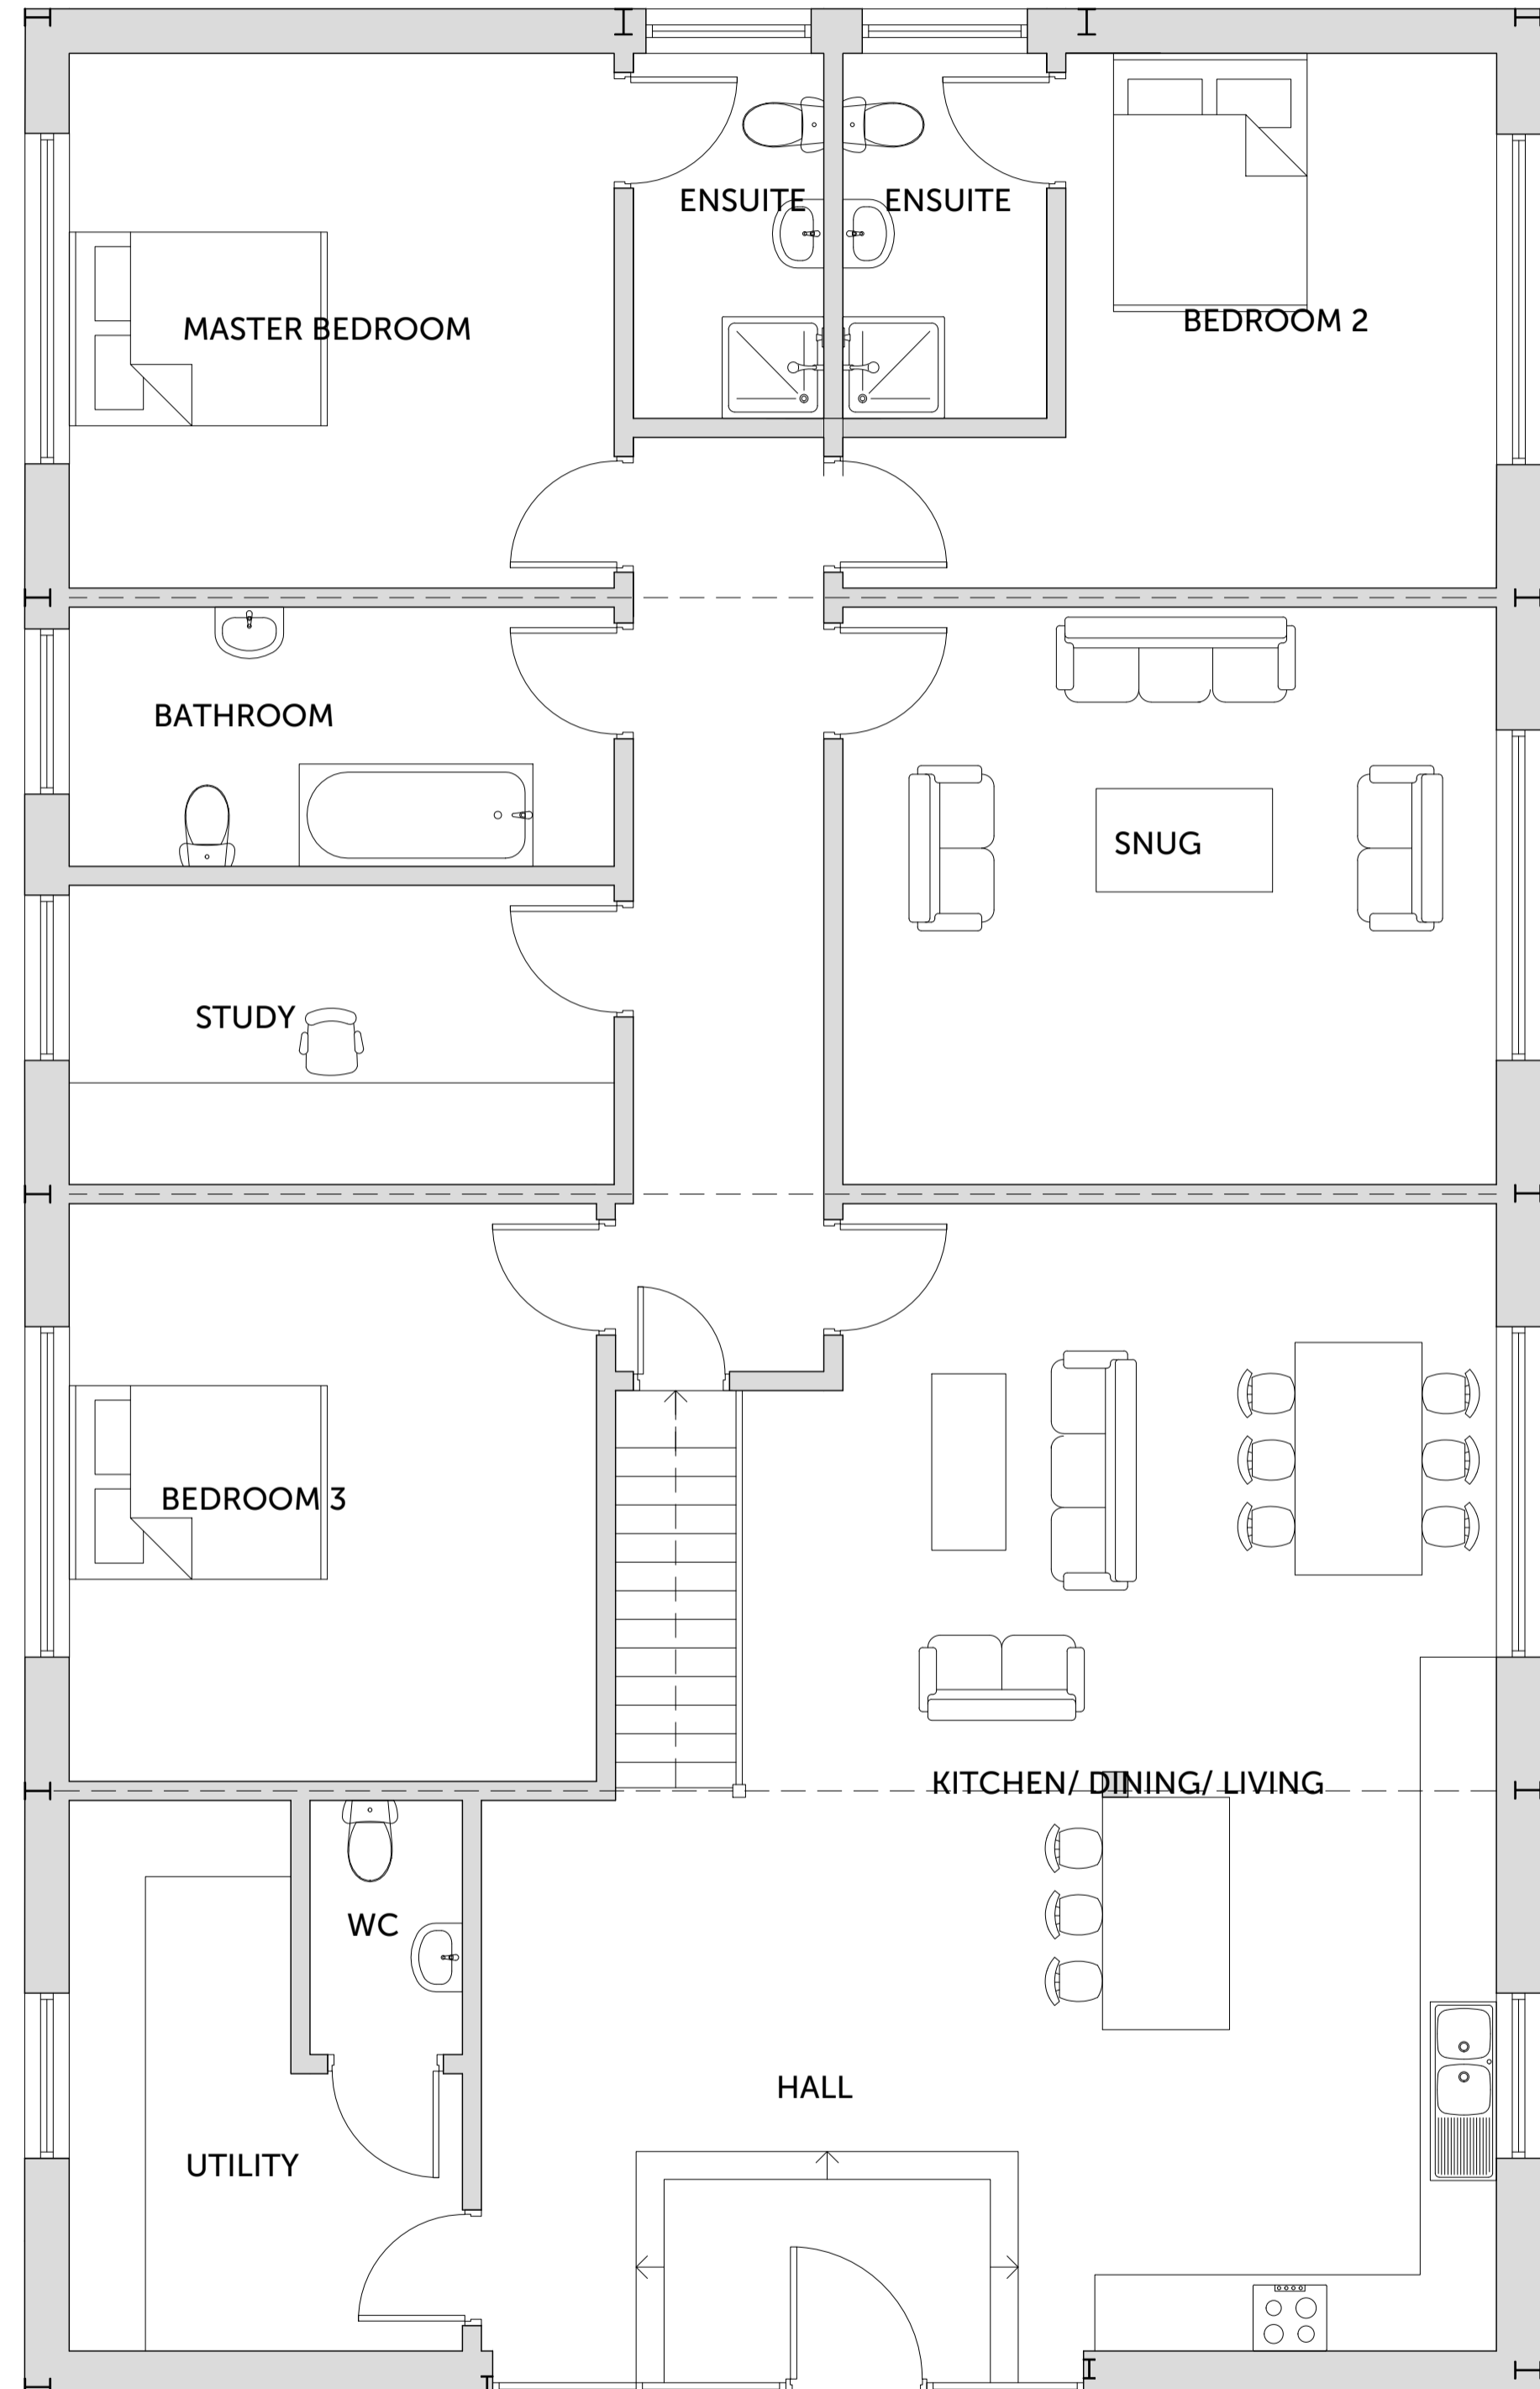

PROPOSED GROUND FLOOR PLAN
1:50

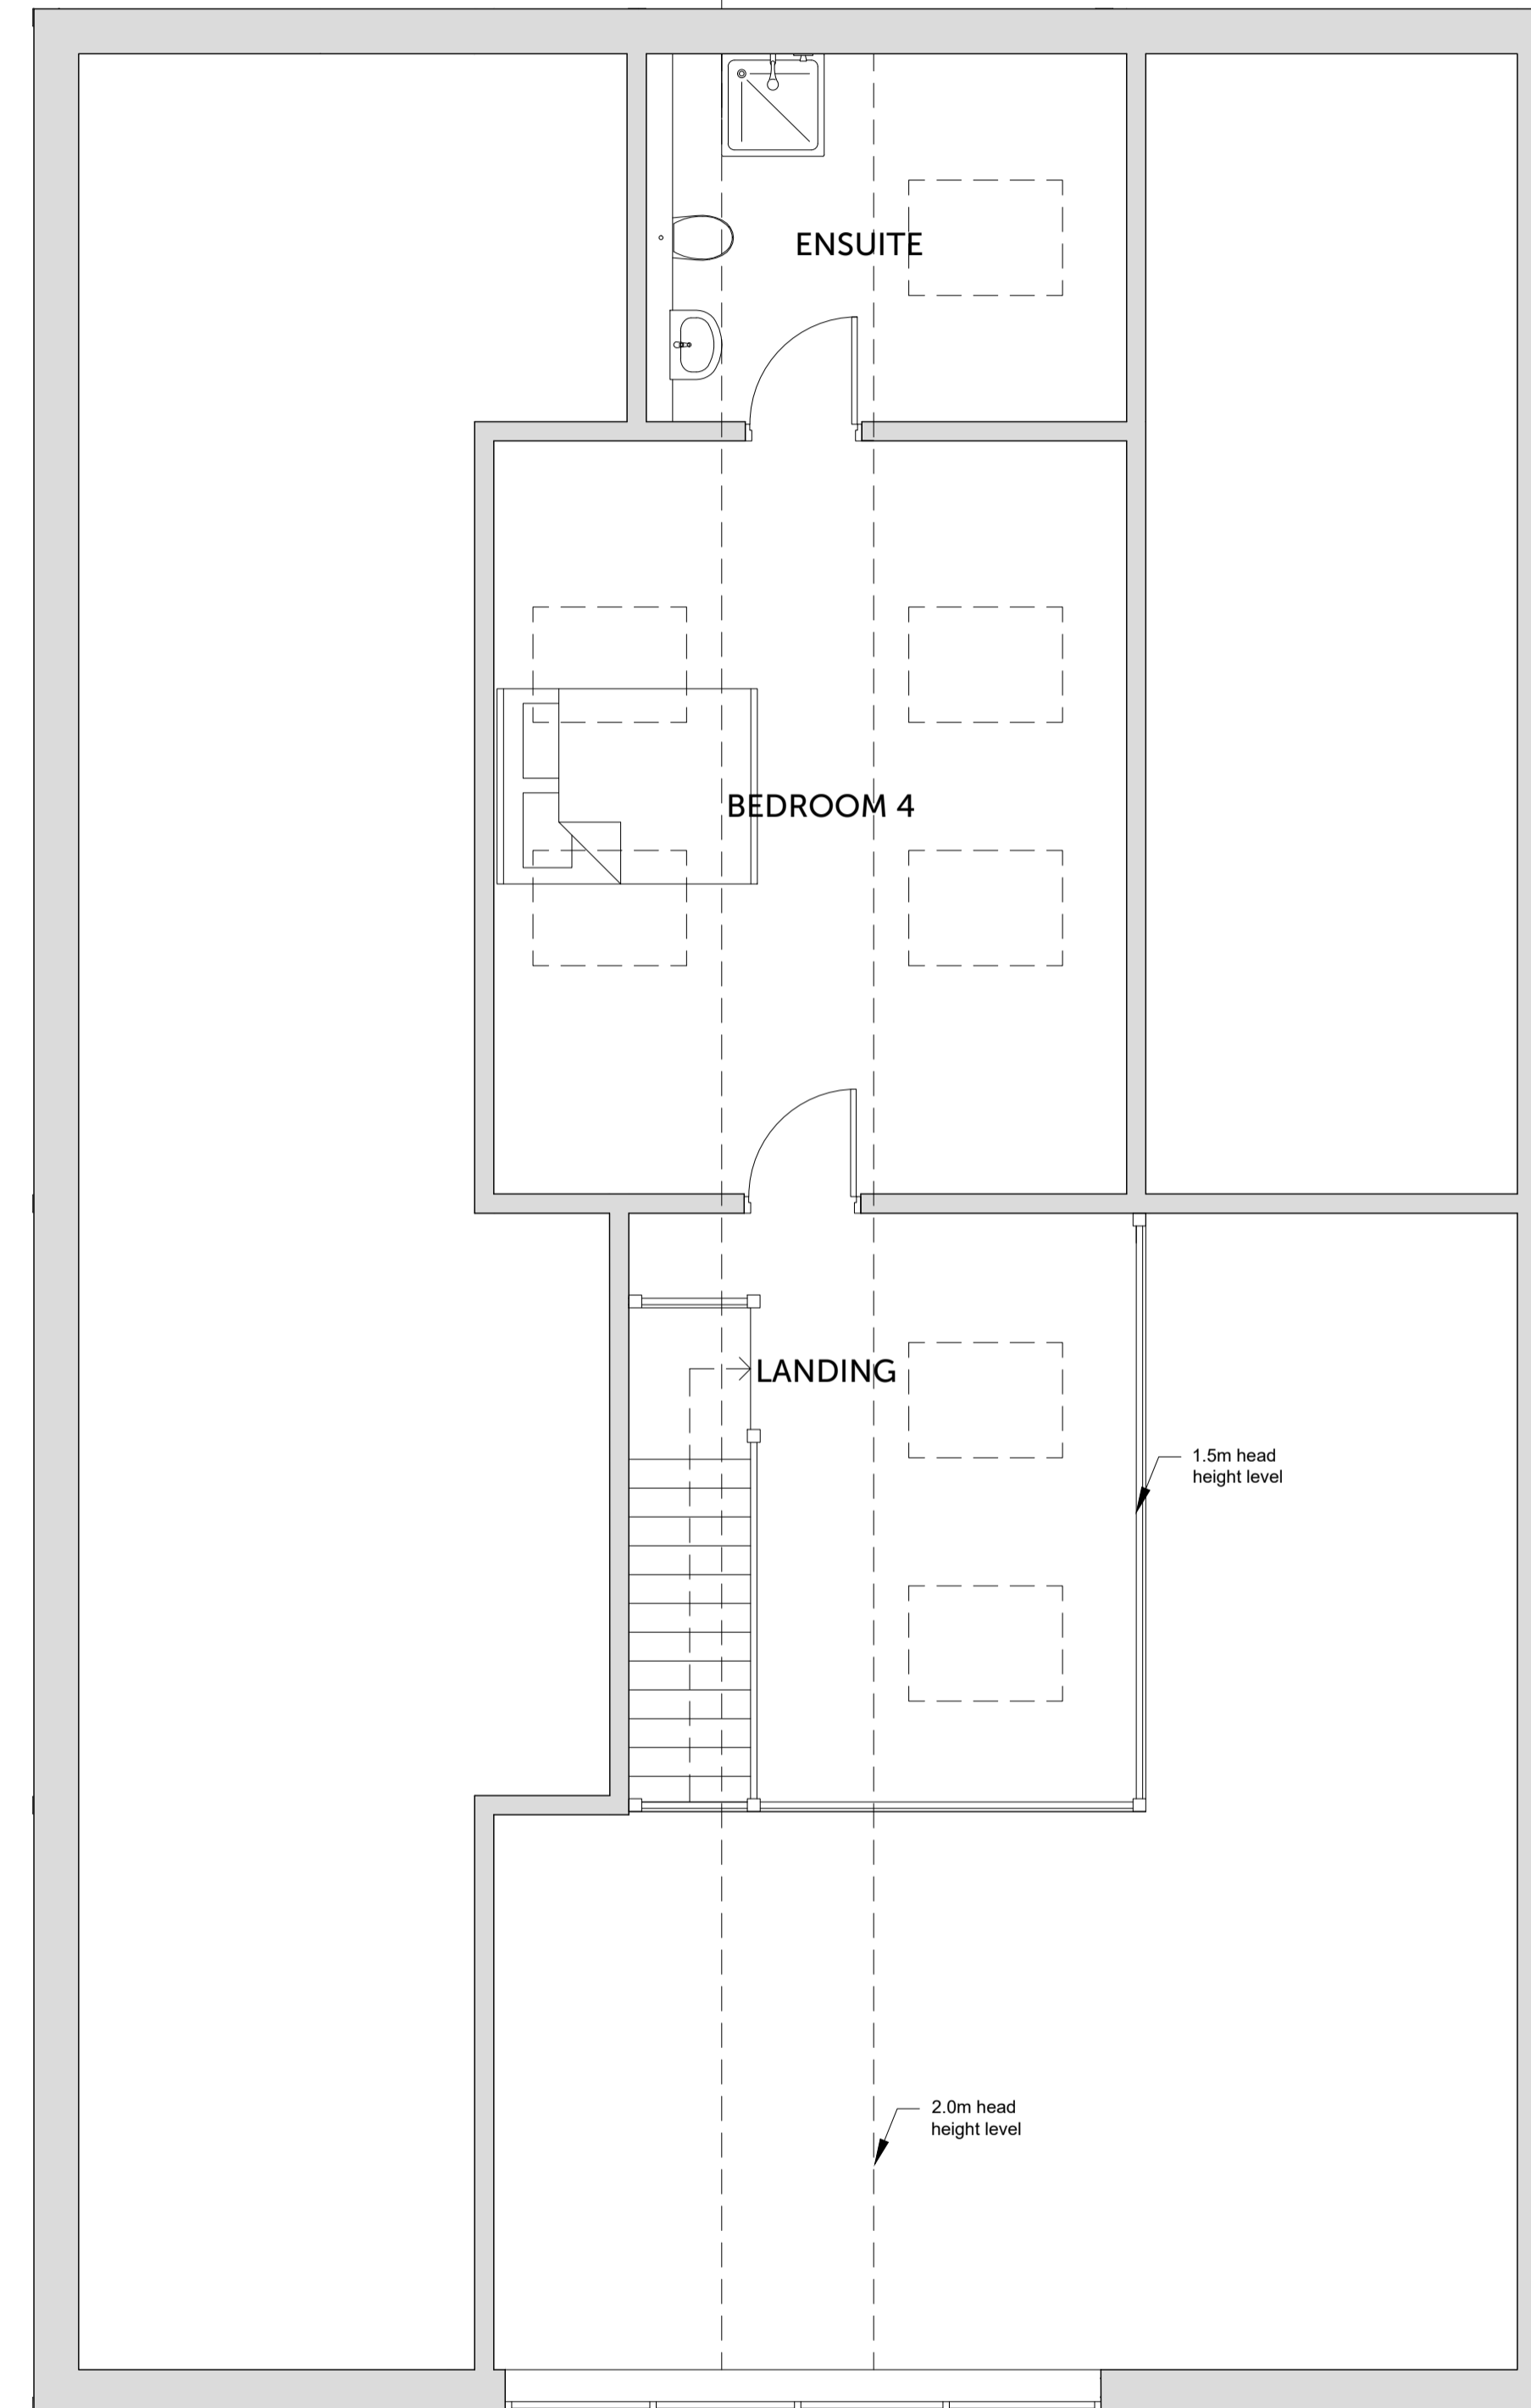

PROPOSED FIRST FLOOR PLAN
1:50

Rev.	Description	Date	Checked	Rev. by
A01	Issued to client	18/06/2021	ORS	MJO

Client
Martin Hall

Project Title
Conversion of Existing Agricultural Barn at Gipsey Bridge

Site Details
Barn at Mill Farm, Leagate Road,
Gipsey Bridge
PE22 7DA

Title
Proposed Floor Plans

Drawing Number
J1788-PL-20

Revision
A01


Drawn
ORS

Check
MJO

Date
JUN 2021

Scale
1:50

Print
A1

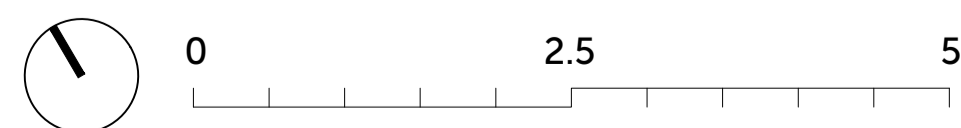

Origin Design Studio Ltd
Holly House, Meadow Lane
South Hykeham, Lincoln LN6 9PF

T. 01522 405100
E. info@origindesignstudio.co.uk
www.origindesignstudio.co.uk