


EXISTING SITE PLAN
1:500 @ A3

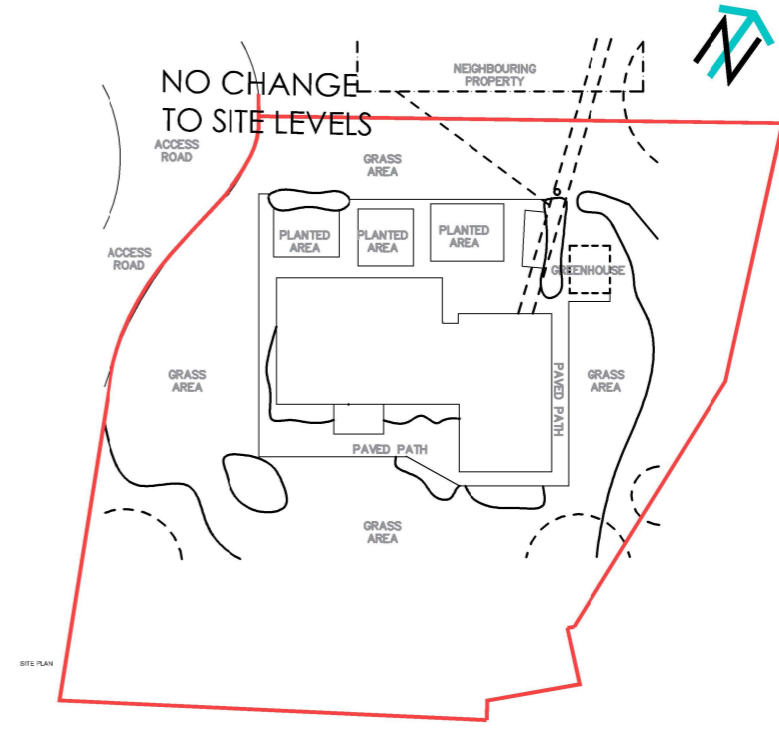

PROPOSED SITE PLAN
1:500 @ A3

REV. DATE	DESCRIPTION		
CLIENT :	MR & MRS WINNING		
PROJECT :	EXTENSION WHITESTONES FARM		
TITLE :	EXISTING & PROPOSED SITE PLAN		
 KATRINA DENHOLM ARCHITECT			
ORIG. SIZE: A3	DRAWING No. :	SHEET No. :	REV :
SCALE: 1:500	KHD-A1297-P-01-006	1 of 1	