



Existing Site Plan
Scale 1:100 (on A3)

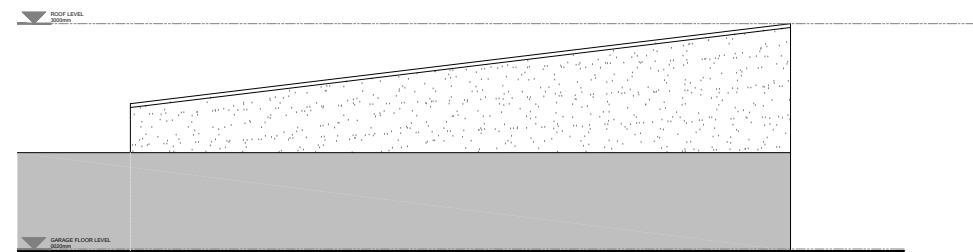

Existing Side Elevation (North)
Scale 1:100 (on A3)

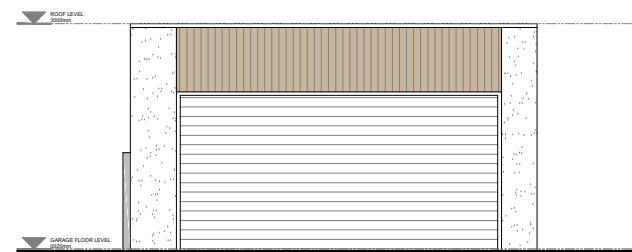

Existing Front Elevation (West)
Scale 1:100 (on A3)

F01	Feasibility / Client Approval	25/05/2021
F00	Draughting In Progress	19/05/2021
Rev:	Description:	Date:

ak architecture

AK architecture | Registered Office: 100 Union Street, Aberdeen, AB10 1QR
Telephone: 01224 789715 | Mobile: 07399 873227
Email: info@ak-architecture.co.uk | Website: www.akarchitecture.co.uk
© Drawing copyright to AK architecture | Registered Company No. SC562631

Client:	Mr & Mrs T. Lee
Project:	New Build Garage
	Cressbrook Drumoak Banchory Aberdeenshire AB31 5AG

Title:	Existing Site Plan & Elevations
Drawing:	0146-01-01-02-003
Rev:	P01
Scale:	1:100
Drawn By:	A.Keenon
Status:	Feasibility
Date:	21/06/2021

All dimensions in 'mm' unless noted otherwise. No dimensions are to be scaled from this drawing. Discrepancies must be reported to architect / engineer.