





NORTH

 

Notes: | Additional Comments

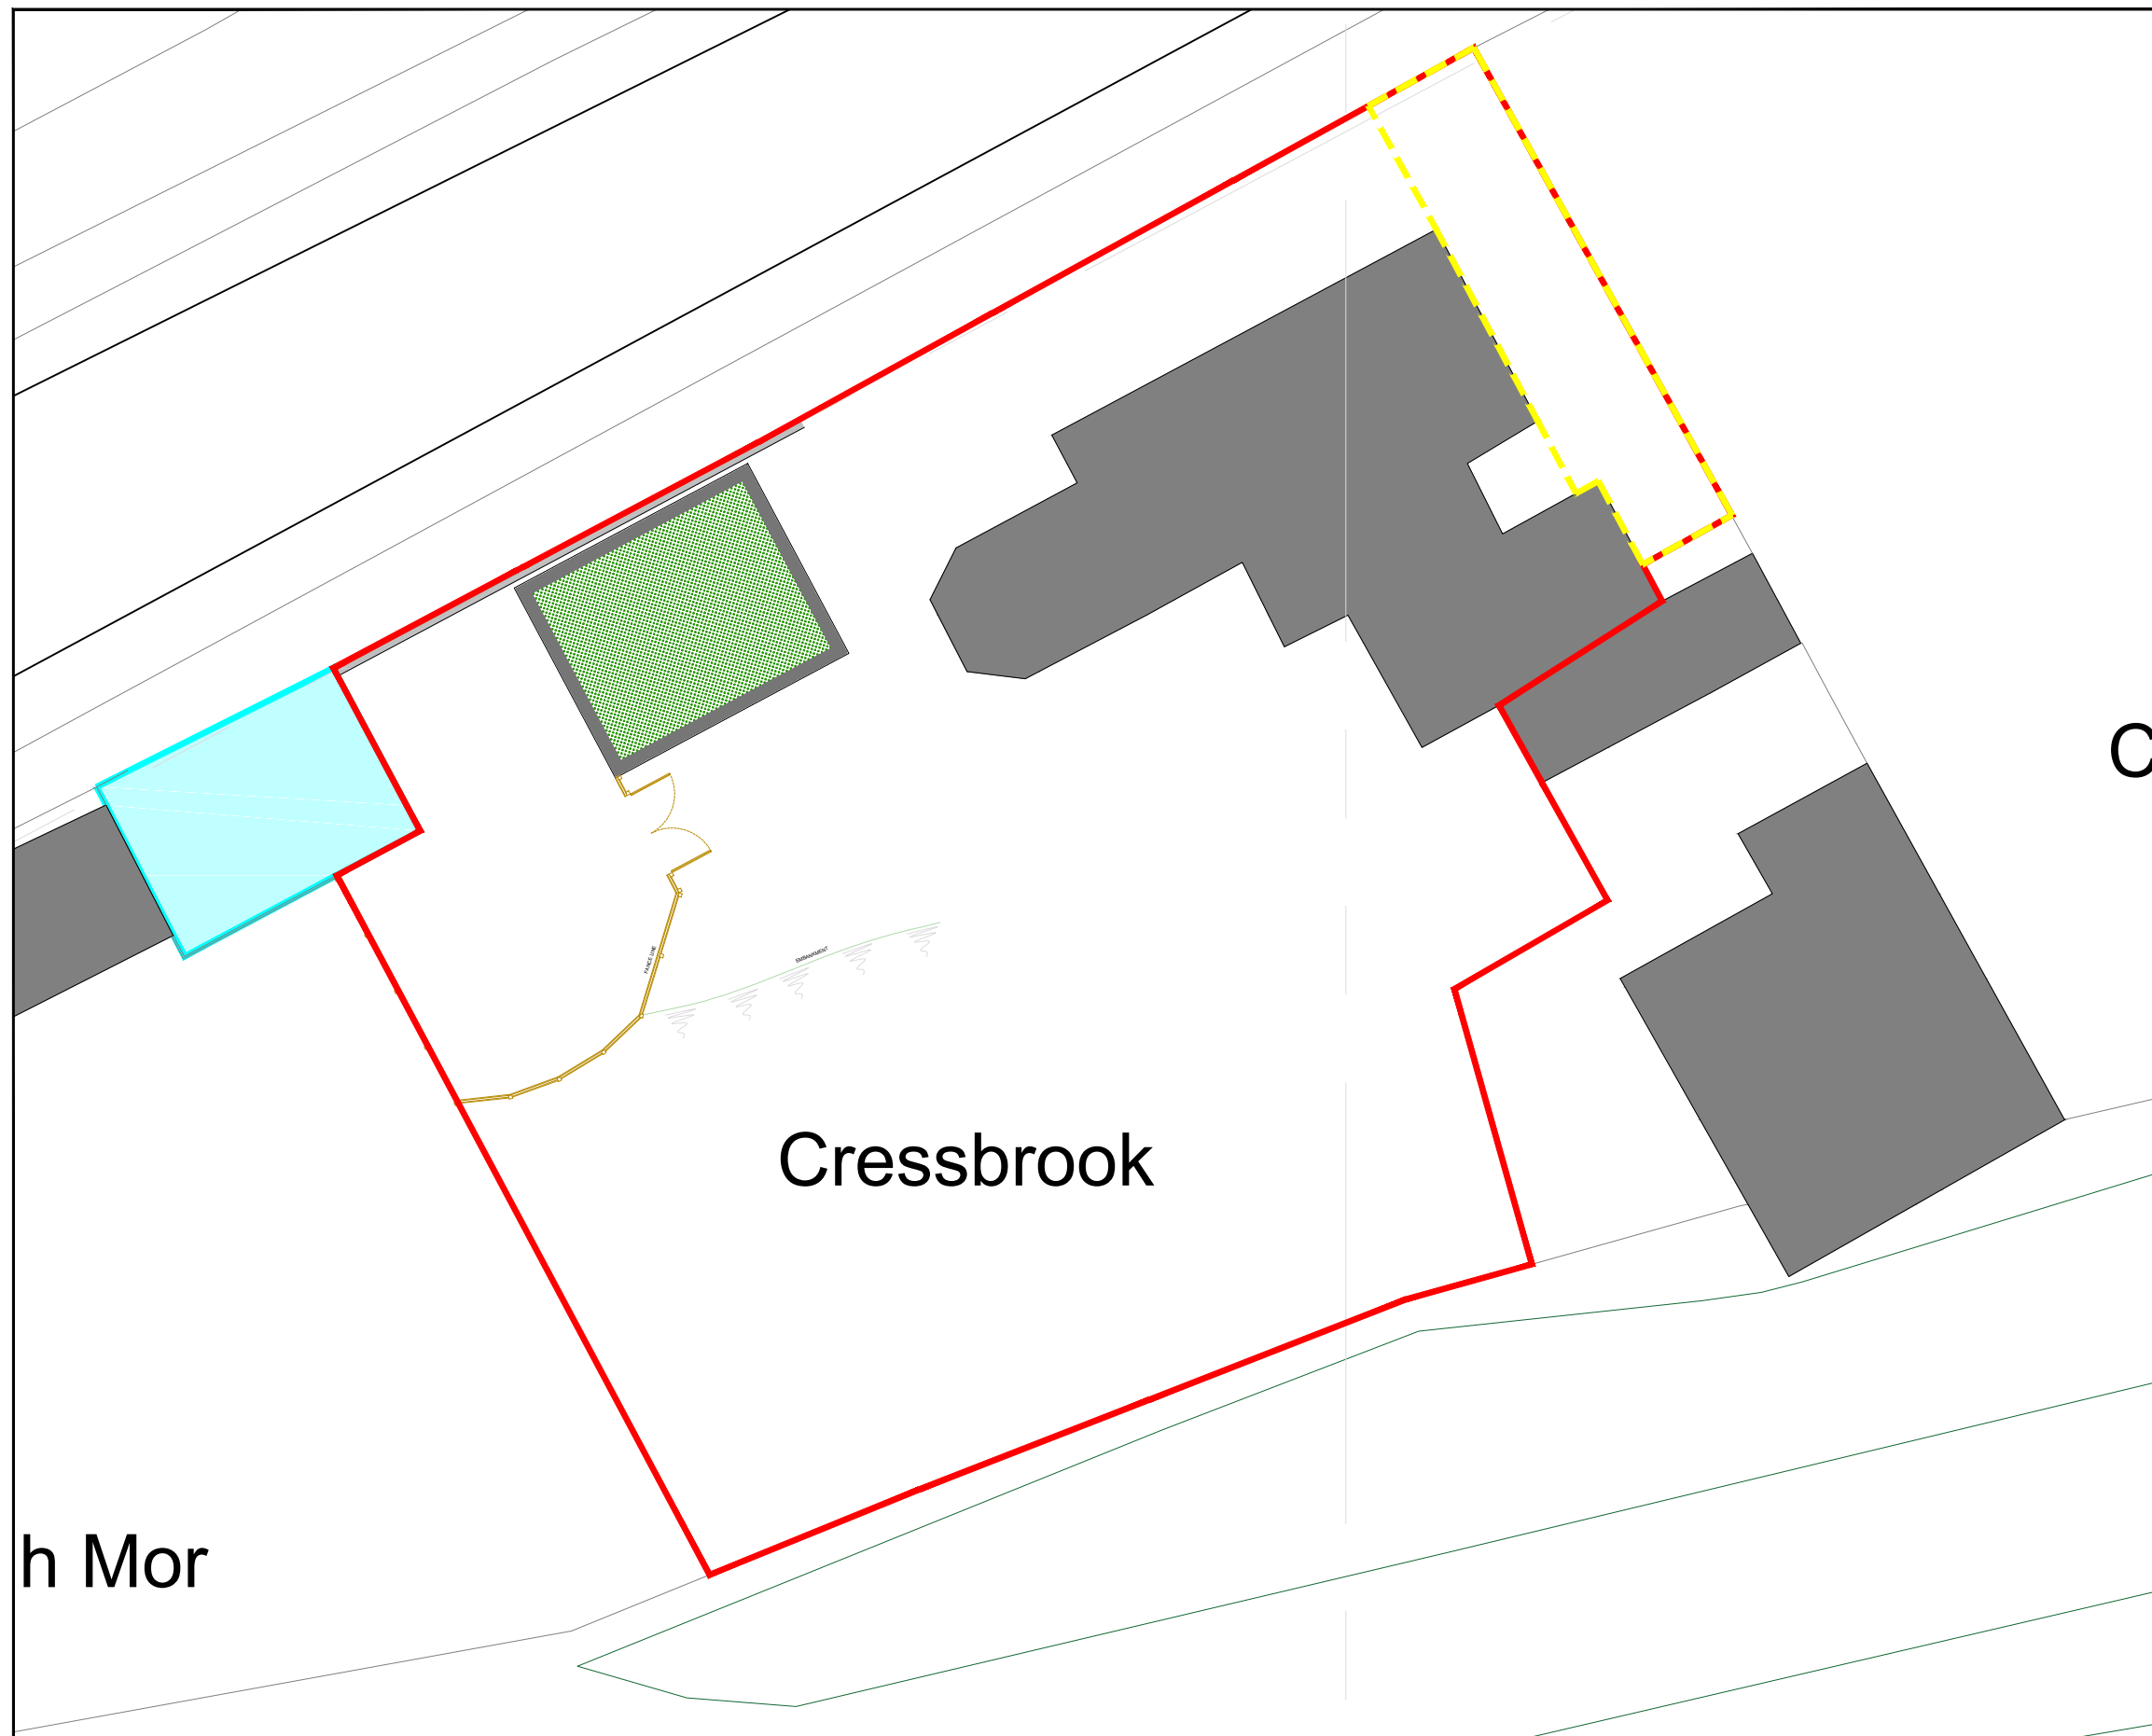

Cressbrook

h Mor

Proposed Site & Roof Plan  
Scale 1:200 (on A3)

F01	Feasibility / Client Approval	25/05/2021
F00	Draughting In Progress	19/05/2021
Rev:	Description:	Date:

**ak**architecture

AK architecture | Registered Office: 100 Union Street, Aberdeen, AB10 1QR  
Telephone: 01224 789715 | Mobile: 07399 873227  
Email: info@ak-architecture.co.uk | Website: www.akarchitecture.co.uk

© Drawing copyright to AK architecture | Registered Company No. SC562631

Client: | Mr & Mrs T. Lee

Project: | New Build Garage

Cressbrook  
Drumoak  
Banchory  
Aberdeenshire  
AB31 5AG

Title: | Proposed Site & Roof Plan

Drawing: | 0146-01-01-02-004 Rev: | P01

Scale: | 1:200 Drawn By: | A.Keenon

Status: | Feasibility Date: | 21/06/2021

All dimensions in 'mm' unless noted otherwise. No dimensions are to be scaled from this drawing. Discrepancies must be reported to architect / engineer.