




East Elevation

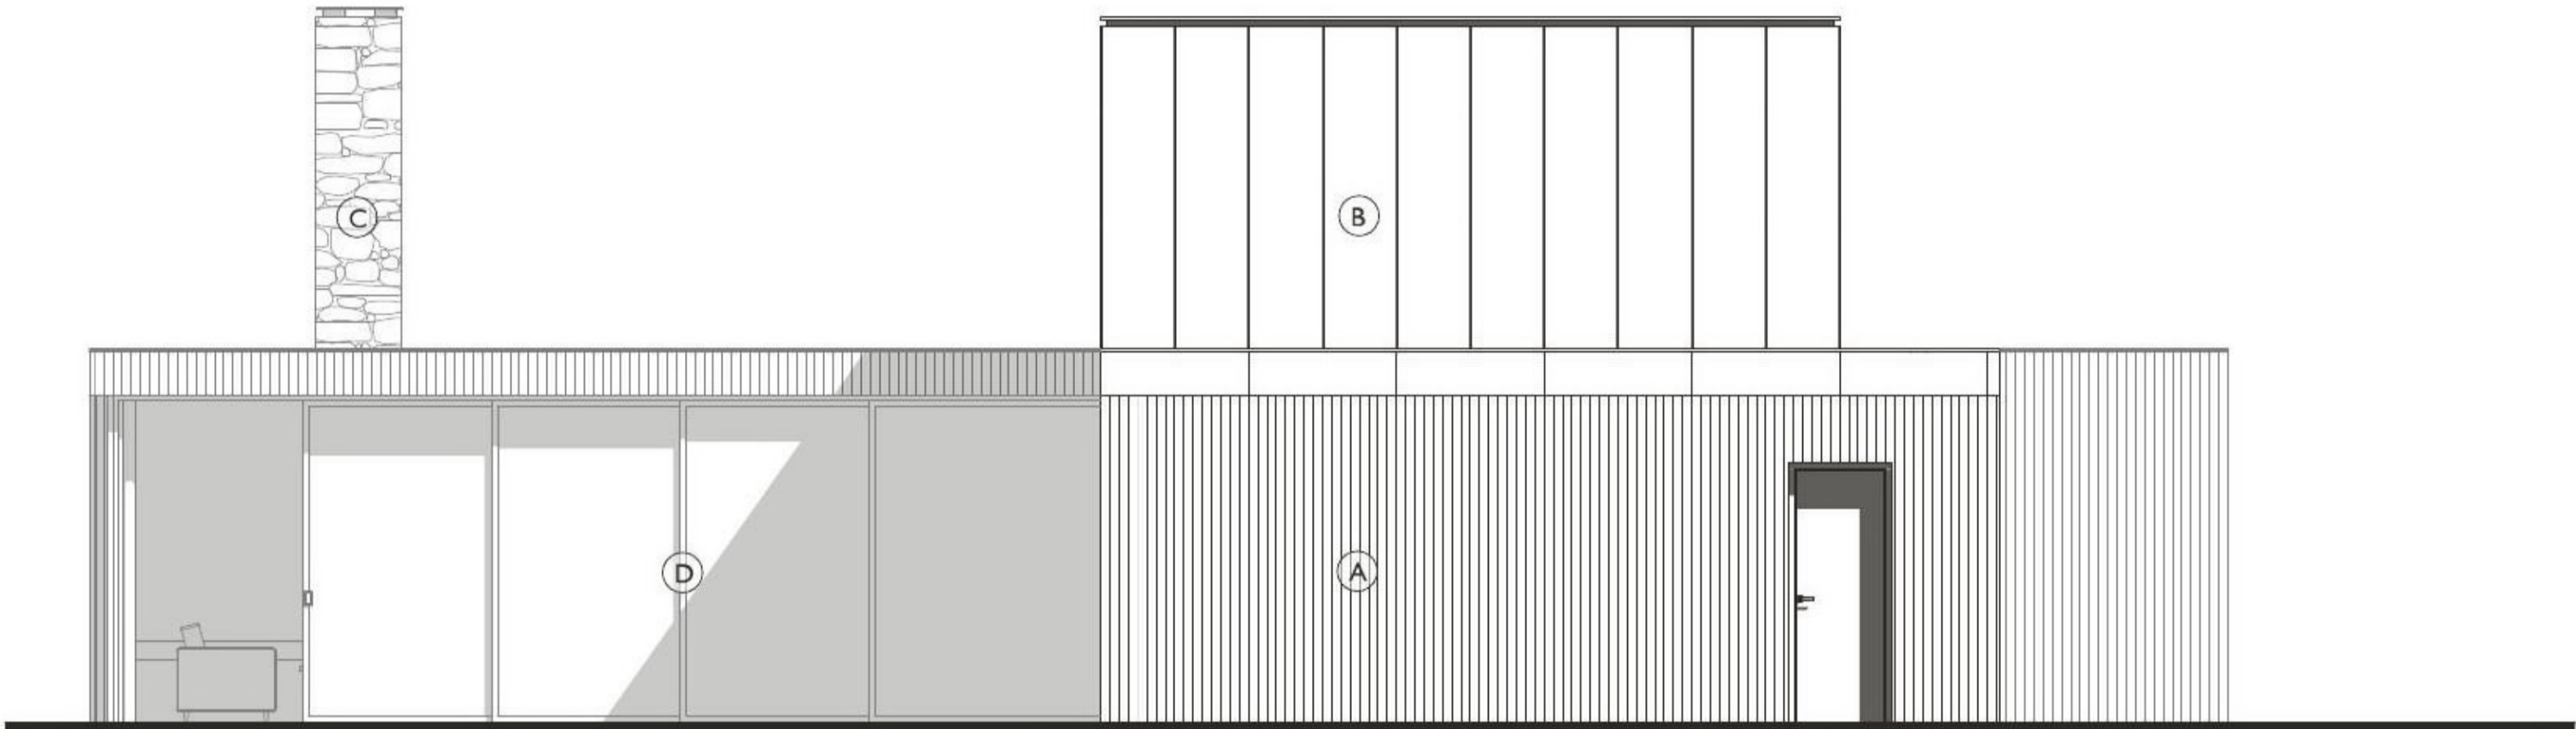


West Elevation

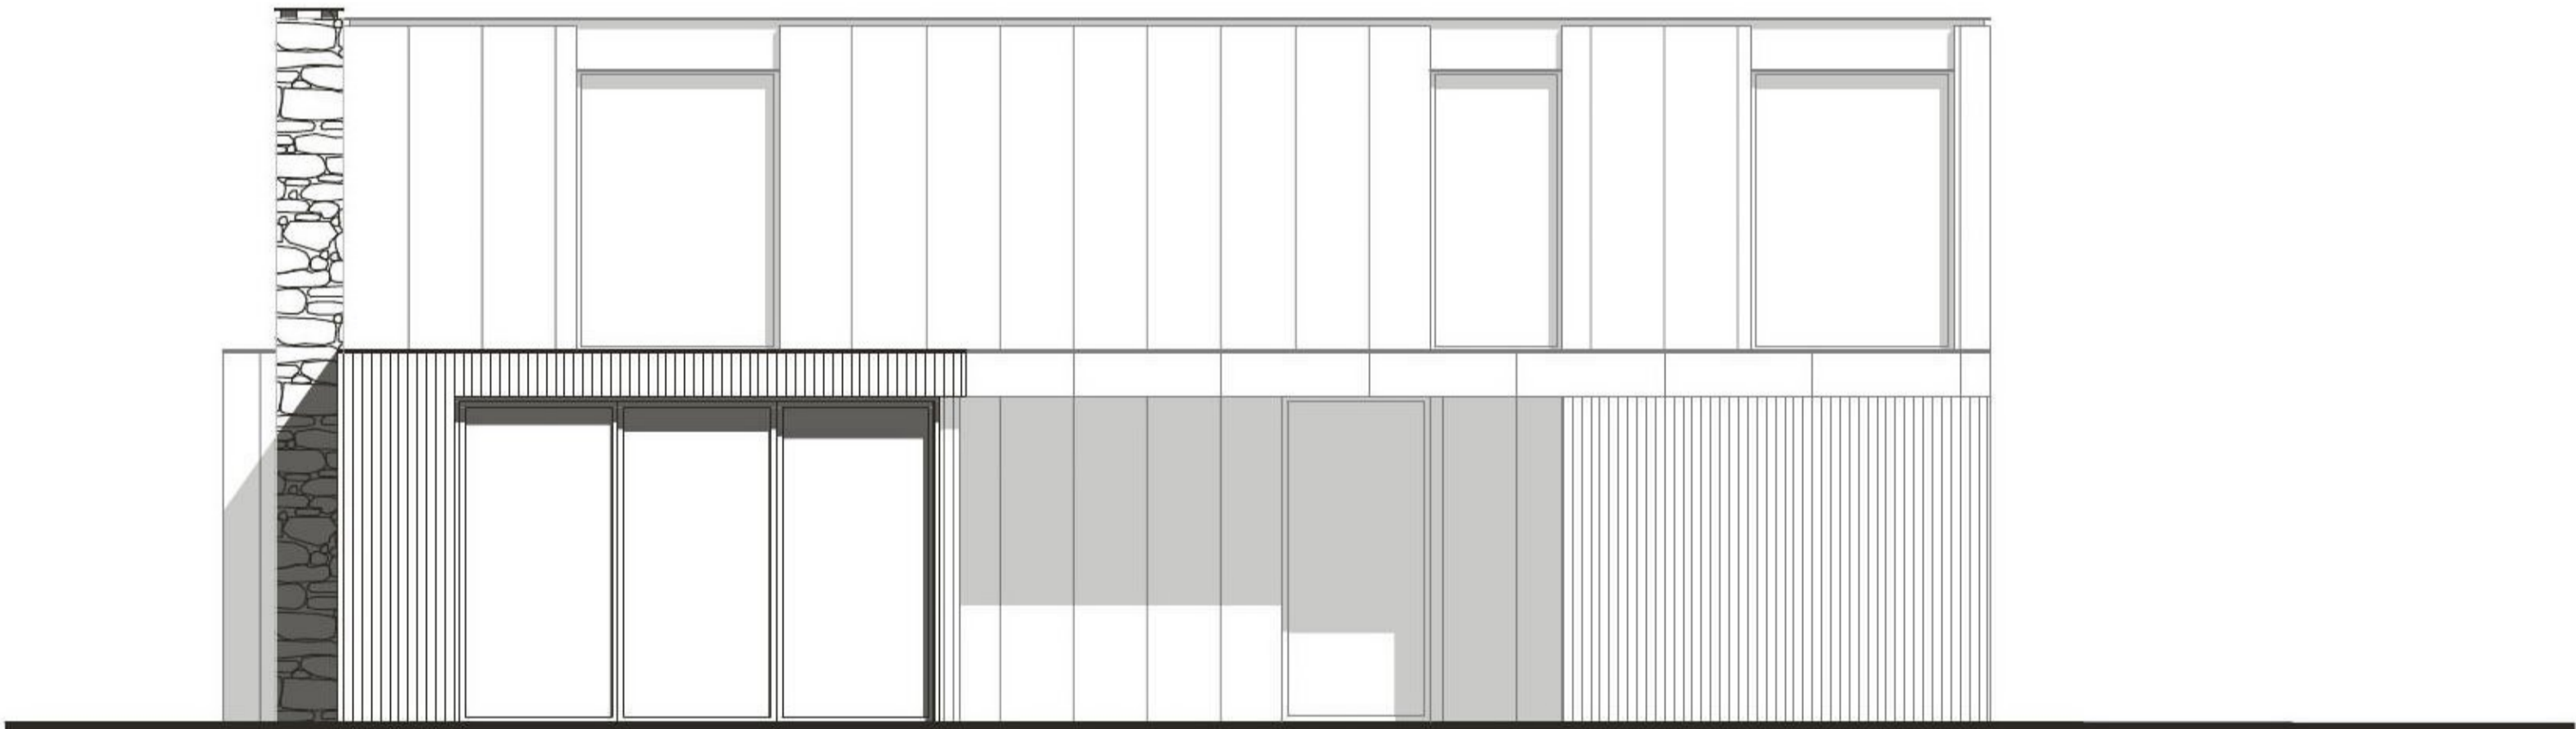

North Elevation

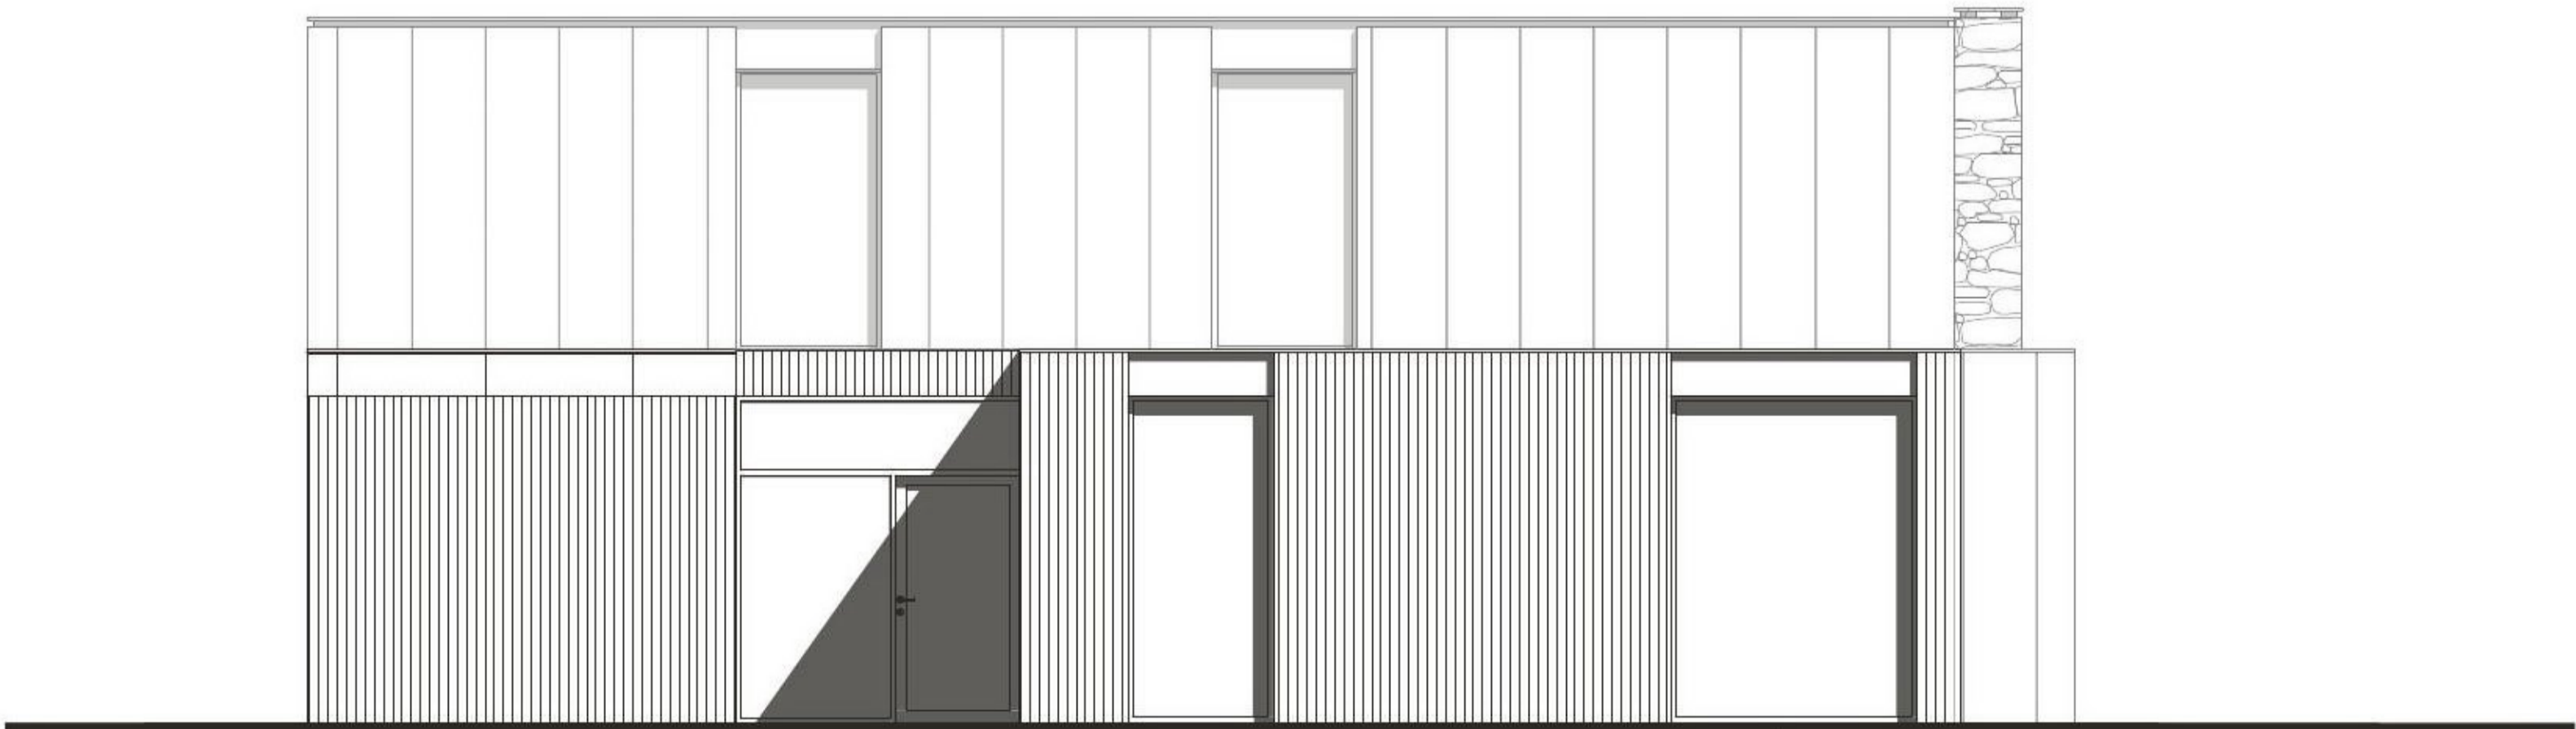

South Elevation

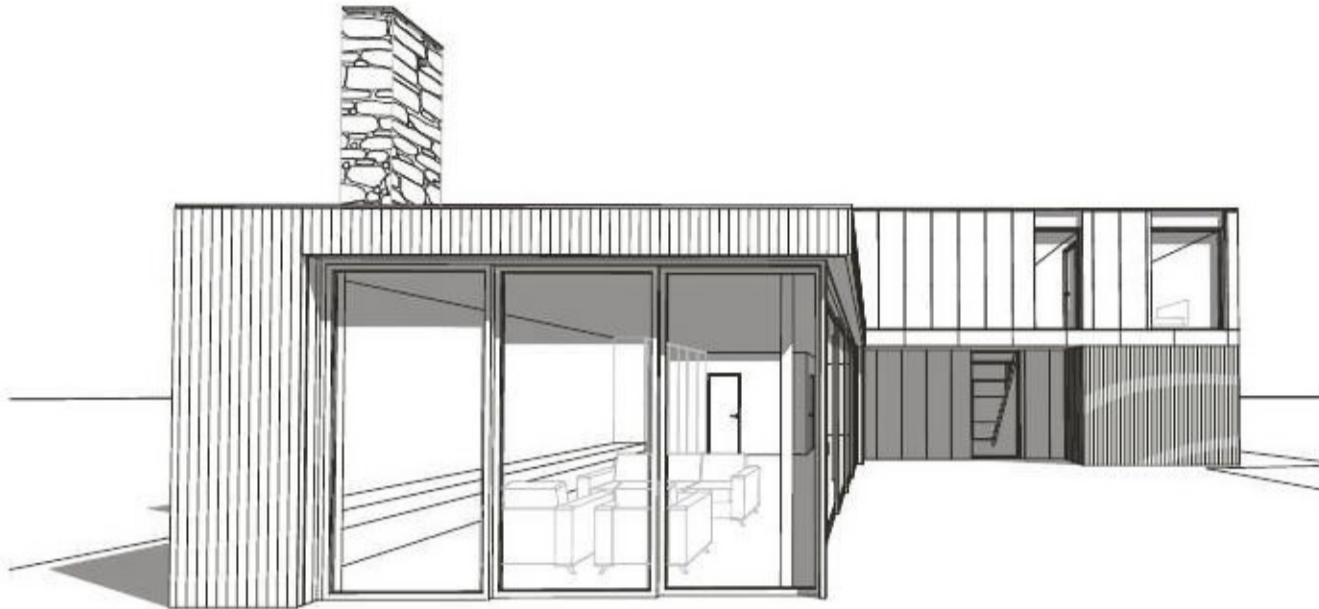

Copyright GROW Design Studio

Do not scale from this drawing. All dimensions to be checked on site prior to commencement of work. Check that this drawing is the latest revision, if in doubt ASK. This drawing is copyright, refer any discrepancy to GROW Design Studio Ltd. THIS PLAN HAS BEEN PREPARED FROM INFORMATION PROVIDED BY THE CLIENT AND FROM ORDNANCE SURVEY PLANS AND AS SUCH CANNOT BE RELIED UPON FOR ACCURACY OF SITE DIMENSIONS. The client is responsible for defining the correct boundaries and site ownership to GROW Design Studio Ltd. GROW Design Studio Ltd cannot be held responsible for subsequent land ownership disputes. © GROW Design Studio Ltd

Information -



- (A) Vertical timber slats
- (B) Aluminium composite panel
- (C) Natural flint stone chimney
- (C) Aluminium double glazed windows and sliding doors

Rev	Description	Date
-----	-------------	------

Client
Mr and Mrs Benstead

Drawing
Elevation, Perspective


Project
**Residential development
48 Vista Avenue, Kirby Le
Soken, Frinton On Sea, Essex,
CO13 0DW**

Scale	Date
1:50 @A1	Dec 2020

Drawn by	Checked by
JC	-

Job Number	Status
0861	CONCEPT

Drawing No. / Rev
0861_A_CD_06

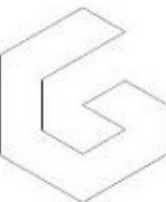

GROW Design studio
Unit 14 Park Farm
Kelvedon Rd, Inworth
Colchester CO5 9SH
www.studiogrow.co.uk