


1 00 - Ground Floor - Existing
1 : 100



2 01 - First Floor - Existing
1 : 100

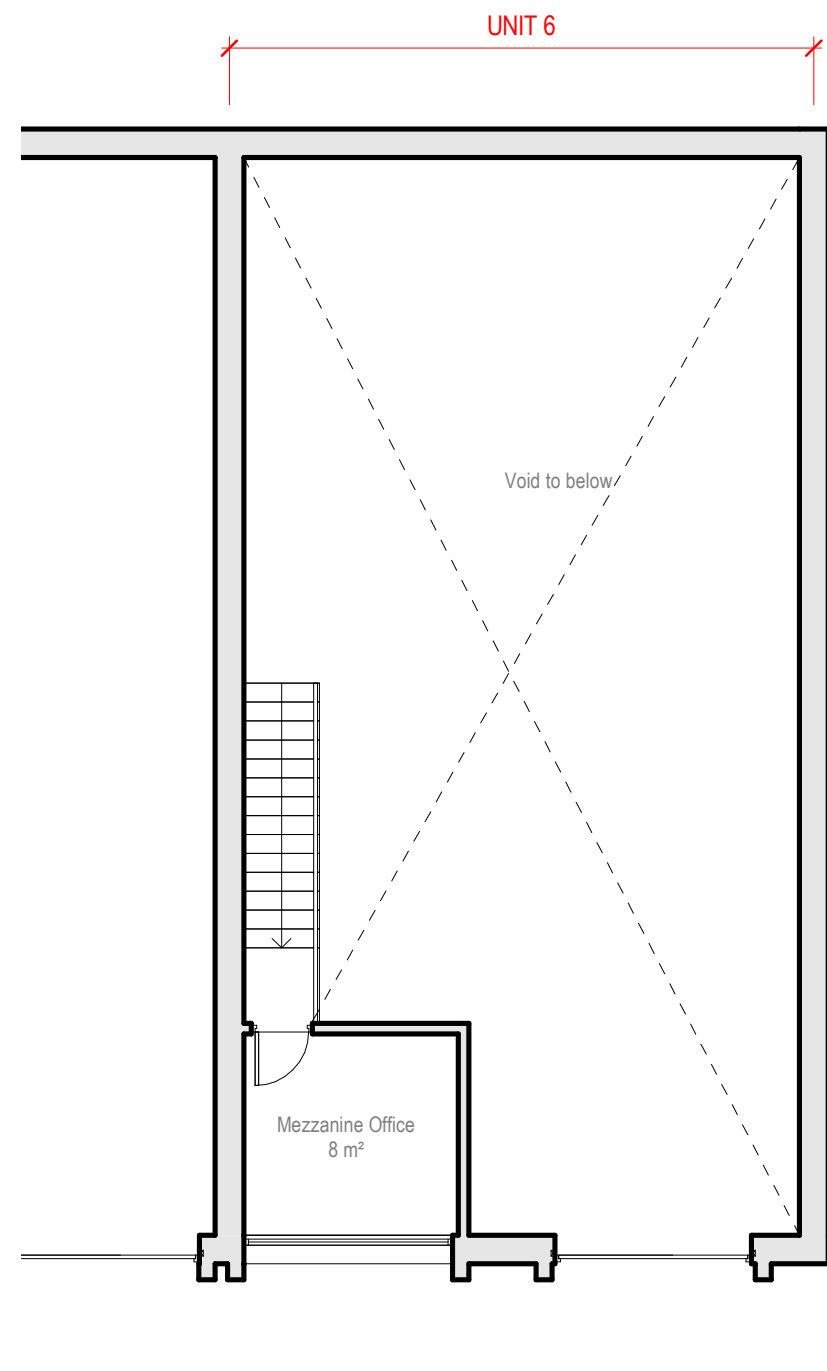

REV	DESCRIPTION	DRN	DATE
DRAWING STATUS			
PLANNING APPLICATION			

CLIENT SMART Dojos
PROJECT SMART Dojos Headquarters
DRAWING EXISTING FLOOR PLANS

SCALE 1 : 100 @ A3	DRAWN LS	CHKD LS
DATE 03/27/15		
DRAWING NUMBER --A-1201-		



DO NOT SCALE FROM THIS DRAWING. WORK TO FIGURED DIMENSIONS ONLY. THIS DRAWING IS THE COPYRIGHT OF SMART DOJOS AND SHOULD NOT BE REPRODUCED WITHOUT THEIR EXPRESS PERMISSION.